


NOTE: MAP OR PLAT RECORDED IN VOLUME 343 PAGE 74 HARRIS COUNTY MAP RECORDS.  
 THIS TRACT DOES NOT LIE WITHIN THE 100 YEAR FLOOD PLAIN ACCORDING TO  
 MAP NO. 18030703705 DATED 9/28/90 (ZONE X).

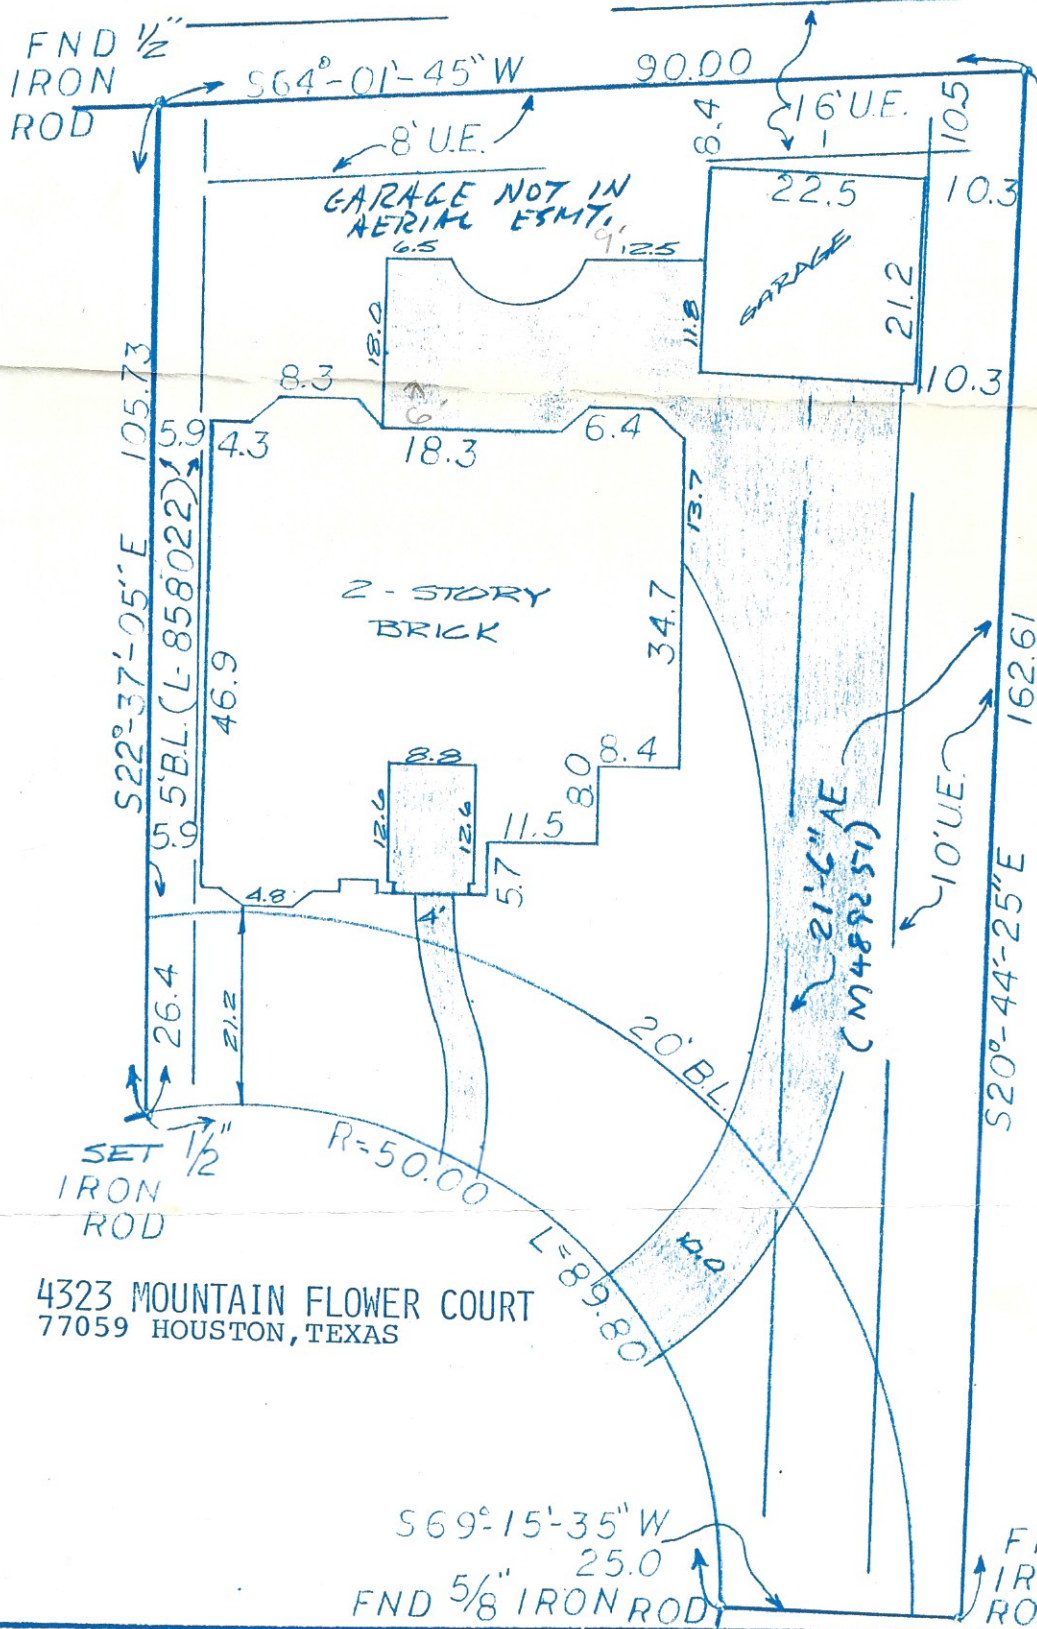

LOT SUBJECT TO H.L.&P. AGREEMENT  
 LOT SUBJECT TO AUDIO & VIDEO  
 AGREEMENT UNDER COUNTY CLERKS  
 FILE #L-858022

UNDER COUNTY CLERKS FILE #M-420084

4323 MOUNTAIN FLOWER COURT  
 77059 HOUSTON, TEXAS

**SURVEY**

OF LOT 65, BLOCK 2, BROOKWOOD, SECTION 1B,  
 HARRIS COUNTY, TEXAS


SCALE: 1"=20"  
 DATE: 1-28-91  
 REVISED:  
 SURVEY BY: M.M.  
 DRAWN BY: B.C.D.

I HEREBY CERTIFY THAT THIS SURVEY  
 CONFORMS TO THE CURRENT TEXAS  
 SURVEYORS ASSOCIATION STANDARDS  
 AND SPECIFICATIONS FOR A CATEGORY  
 1B, CONDITION 3 SURVEY.

FOR: WEEKLEY HOMES  
 G.F. #90115388  
 STEWART TITLE (LOOP)  
 PURCHASER: DUNHAM T. SWIFT  
 & DEBORAH K. SWIFT  
 JOB NO. 90-438

*Billy L. Shanks*

BILLY L. SHANKS  
 REGISTRATION NO. 1821

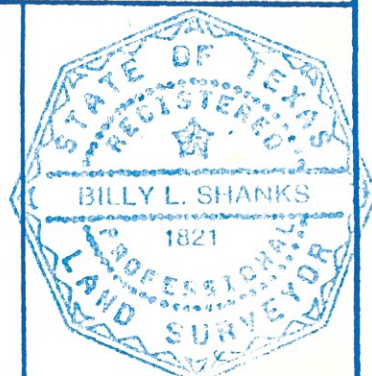

**SHANKS LAND SURVEYORS OF TEXAS, Inc.**

940 Gemini, Suite 203  
 Houston, Texas 77058

286-2504