


PLAT RECORDED IN VOLUME Z, PAGE 299. HARRIS COUNTY MAP RECORDS.

THIS TRACT DOES NOT LIE IN THE 100 YEAR FLOOD PLAIN ACCORDING TO FEMA MAP NO. 48201C0690N DATED 01/06/17. ZONE X.



CAMPBELL STREET
60' R-0-W

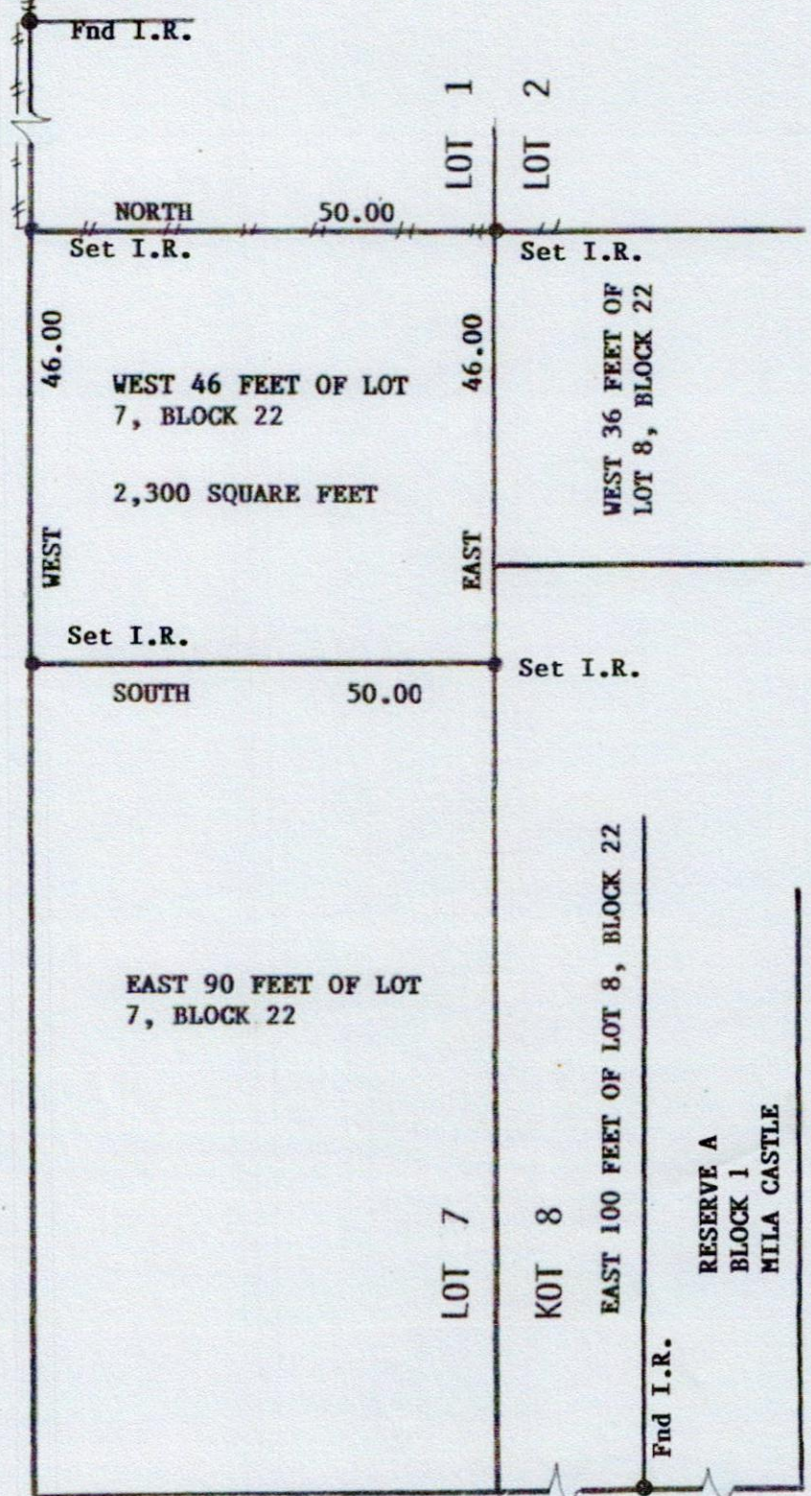


JENSEN STREET

SURVEY OF THE WEST 46 FEET OF LOT 7, BLOCK 22, EXTENSION OF PARKER SMITH ADDITION, HOUSTON, HARRIS COUNTY, TEXAS

SCALE: 1"=20'
 DATE: 2/08/23
 REVISED:
 SURVEY BY: B.L.S.
 DRAWN BY: B.L.S.
 FOR: TEXAS AMERICAN TITLE
 GF# 2768523-00638
 PURCHASER: JESUS LOPEZ

THIS PLAT IS AN ACCURATE REPRESENTATION OF THAT SURVEY MADE ON THE GROUND UNDER MY SUPERVISION. THERE ARE NO APPARENT ENCROACHMENTS OR CONFLICTS ACROSS PROPERTY LINES AT THE TIME OF THIS SURVEY, EXCEPT AS SHOWN HEREON.

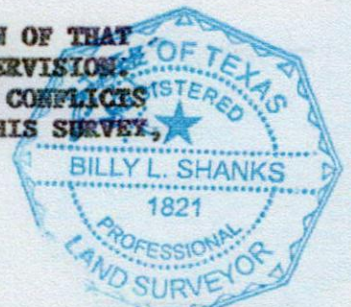

Billy L. Shanks
 BILLY L. SHANKS

JOB NO: 924
 FIRM 10193000
 billyshanks81@gmail.com

4902 CAROLINE ST., SEABROOK, TX. 77586

281-808-4789
 FAX 281-942-9009