


NOTE: MAP OR PLAT RECORDED IN VOLUME 17, PAGE 62 GALVESTON COUNTY MAP RECORDS.  
 THIS TRACT DOES NOT LIE WITHIN THE 100 YEAR FLOOD PLAIN ACCORDING TO  
 MAP NO. 485468 0005 C DATED 4/18/83 (ZONE C).

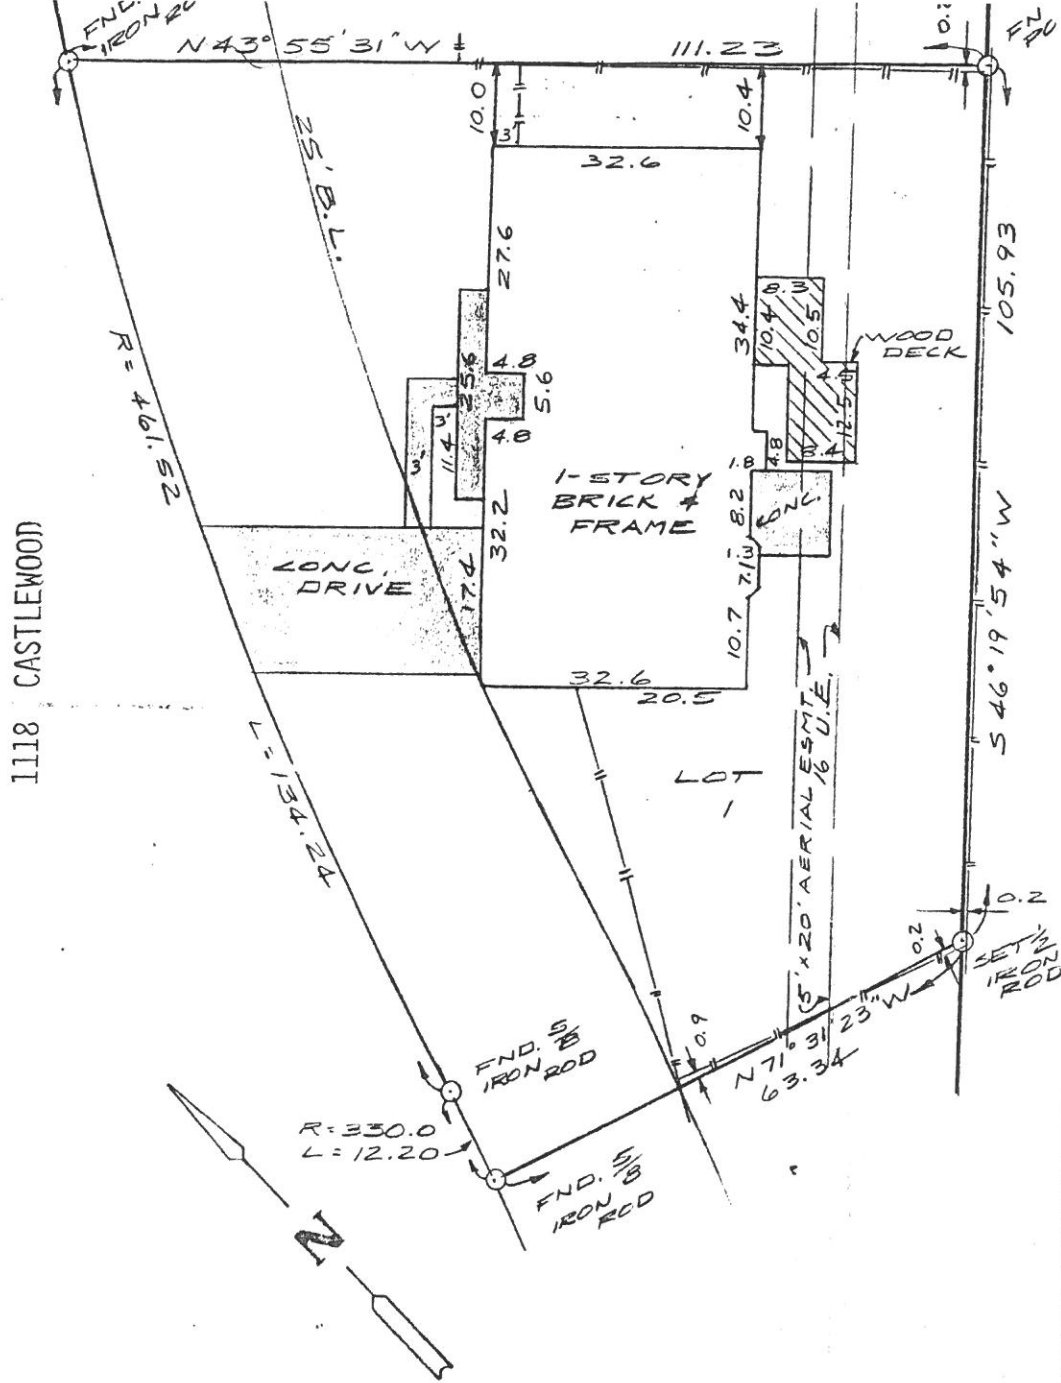

## SURVEY

OF LOT 1, BLOCK 11, PARTIAL REPLAT OF WILDERNESS TRAILS,  
 SECTION 1, GALVESTON COUNTY, TEXAS

SCALE: 1" = 20'  
 DATE: JAN. 14, 1988  
 SURVEY BY: T.J.S.  
 DRAWN BY: G.A.H.  
 FOR: FIRST AMERICAN TITLE  
 C.L.C. GF#56-128861  
 PURCHASER: KENNETH LEE  
 & JANA LEE  
 JOB NO. 88-22070

I HEREBY CERTIFY THAT THIS SURVEY  
 CONFORMS TO THE CURRENT TEXAS  
 SURVEYORS ASSOCIATION STANDARDS  
 AND SPECIFICATIONS FOR A CATEGORY  
 1B, CONDITION 3 SURVEY.

*Billy L. Shanks*  
 BILLY L. SHANKS  
 REGISTRATION NO. 1821

