



1 SITE PLAN  
1" = 10'-0"

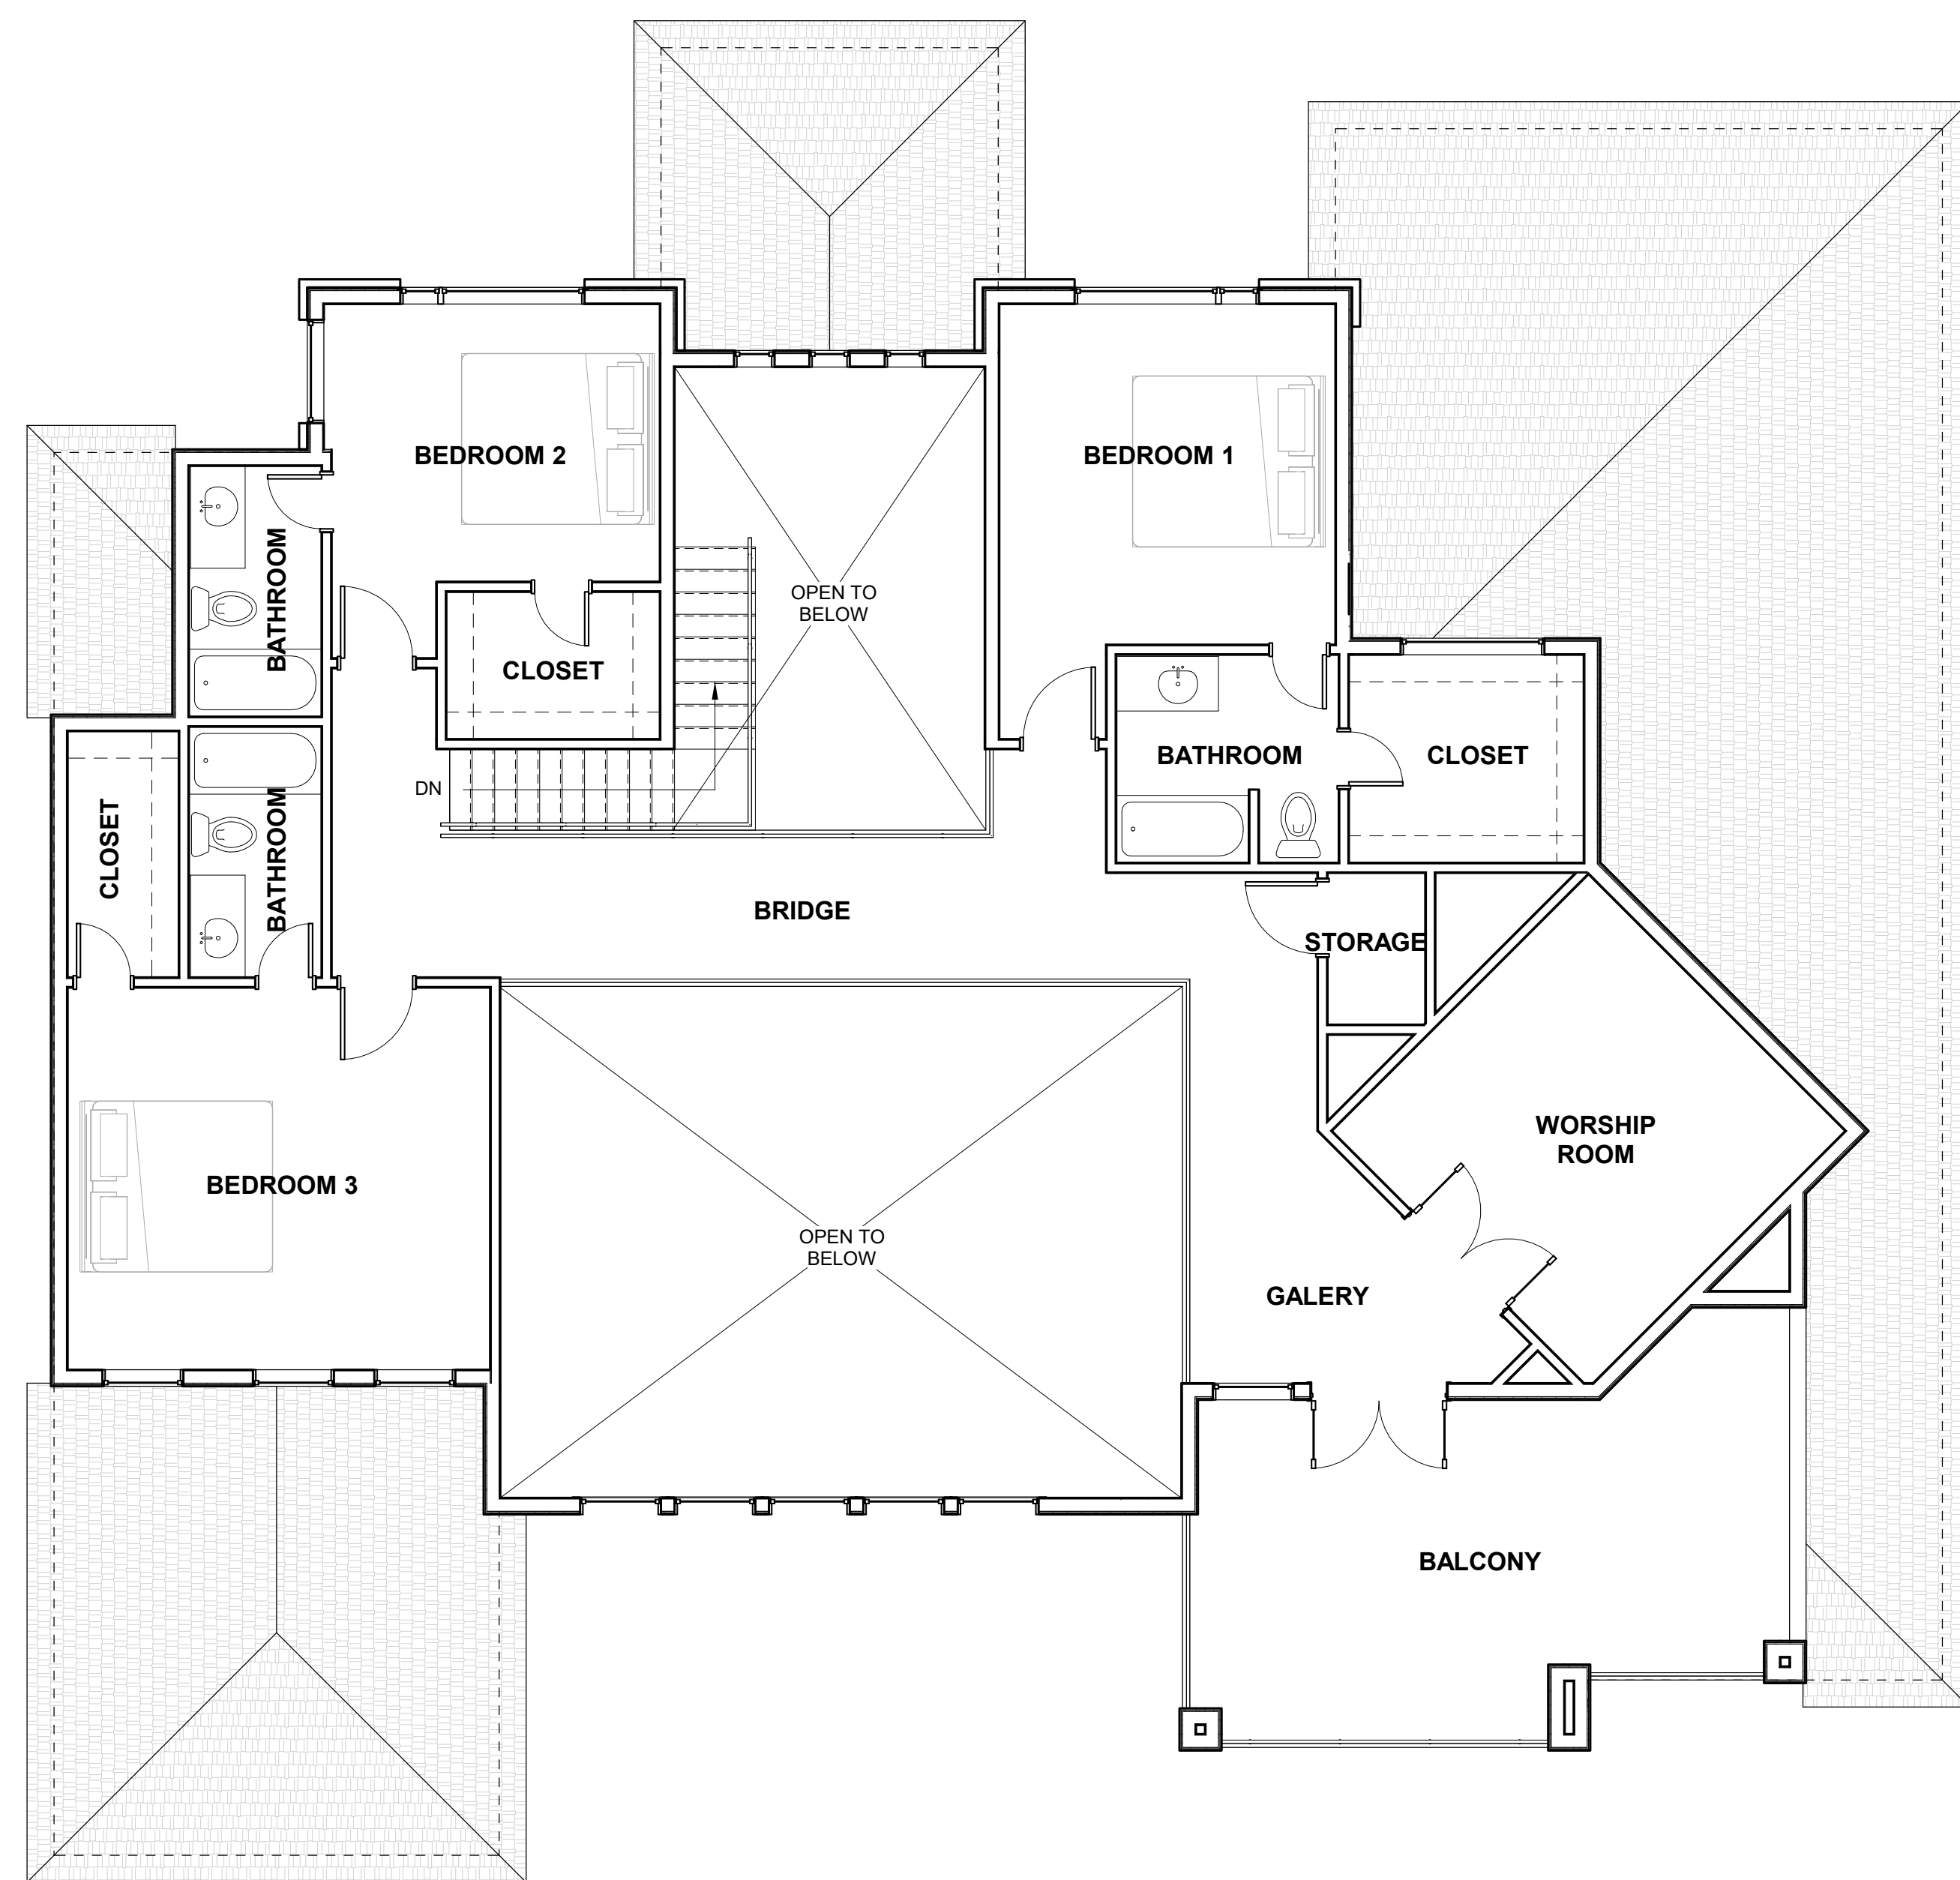

2 SECOND FLOOR PLAN  
3/16" = 1'-0"

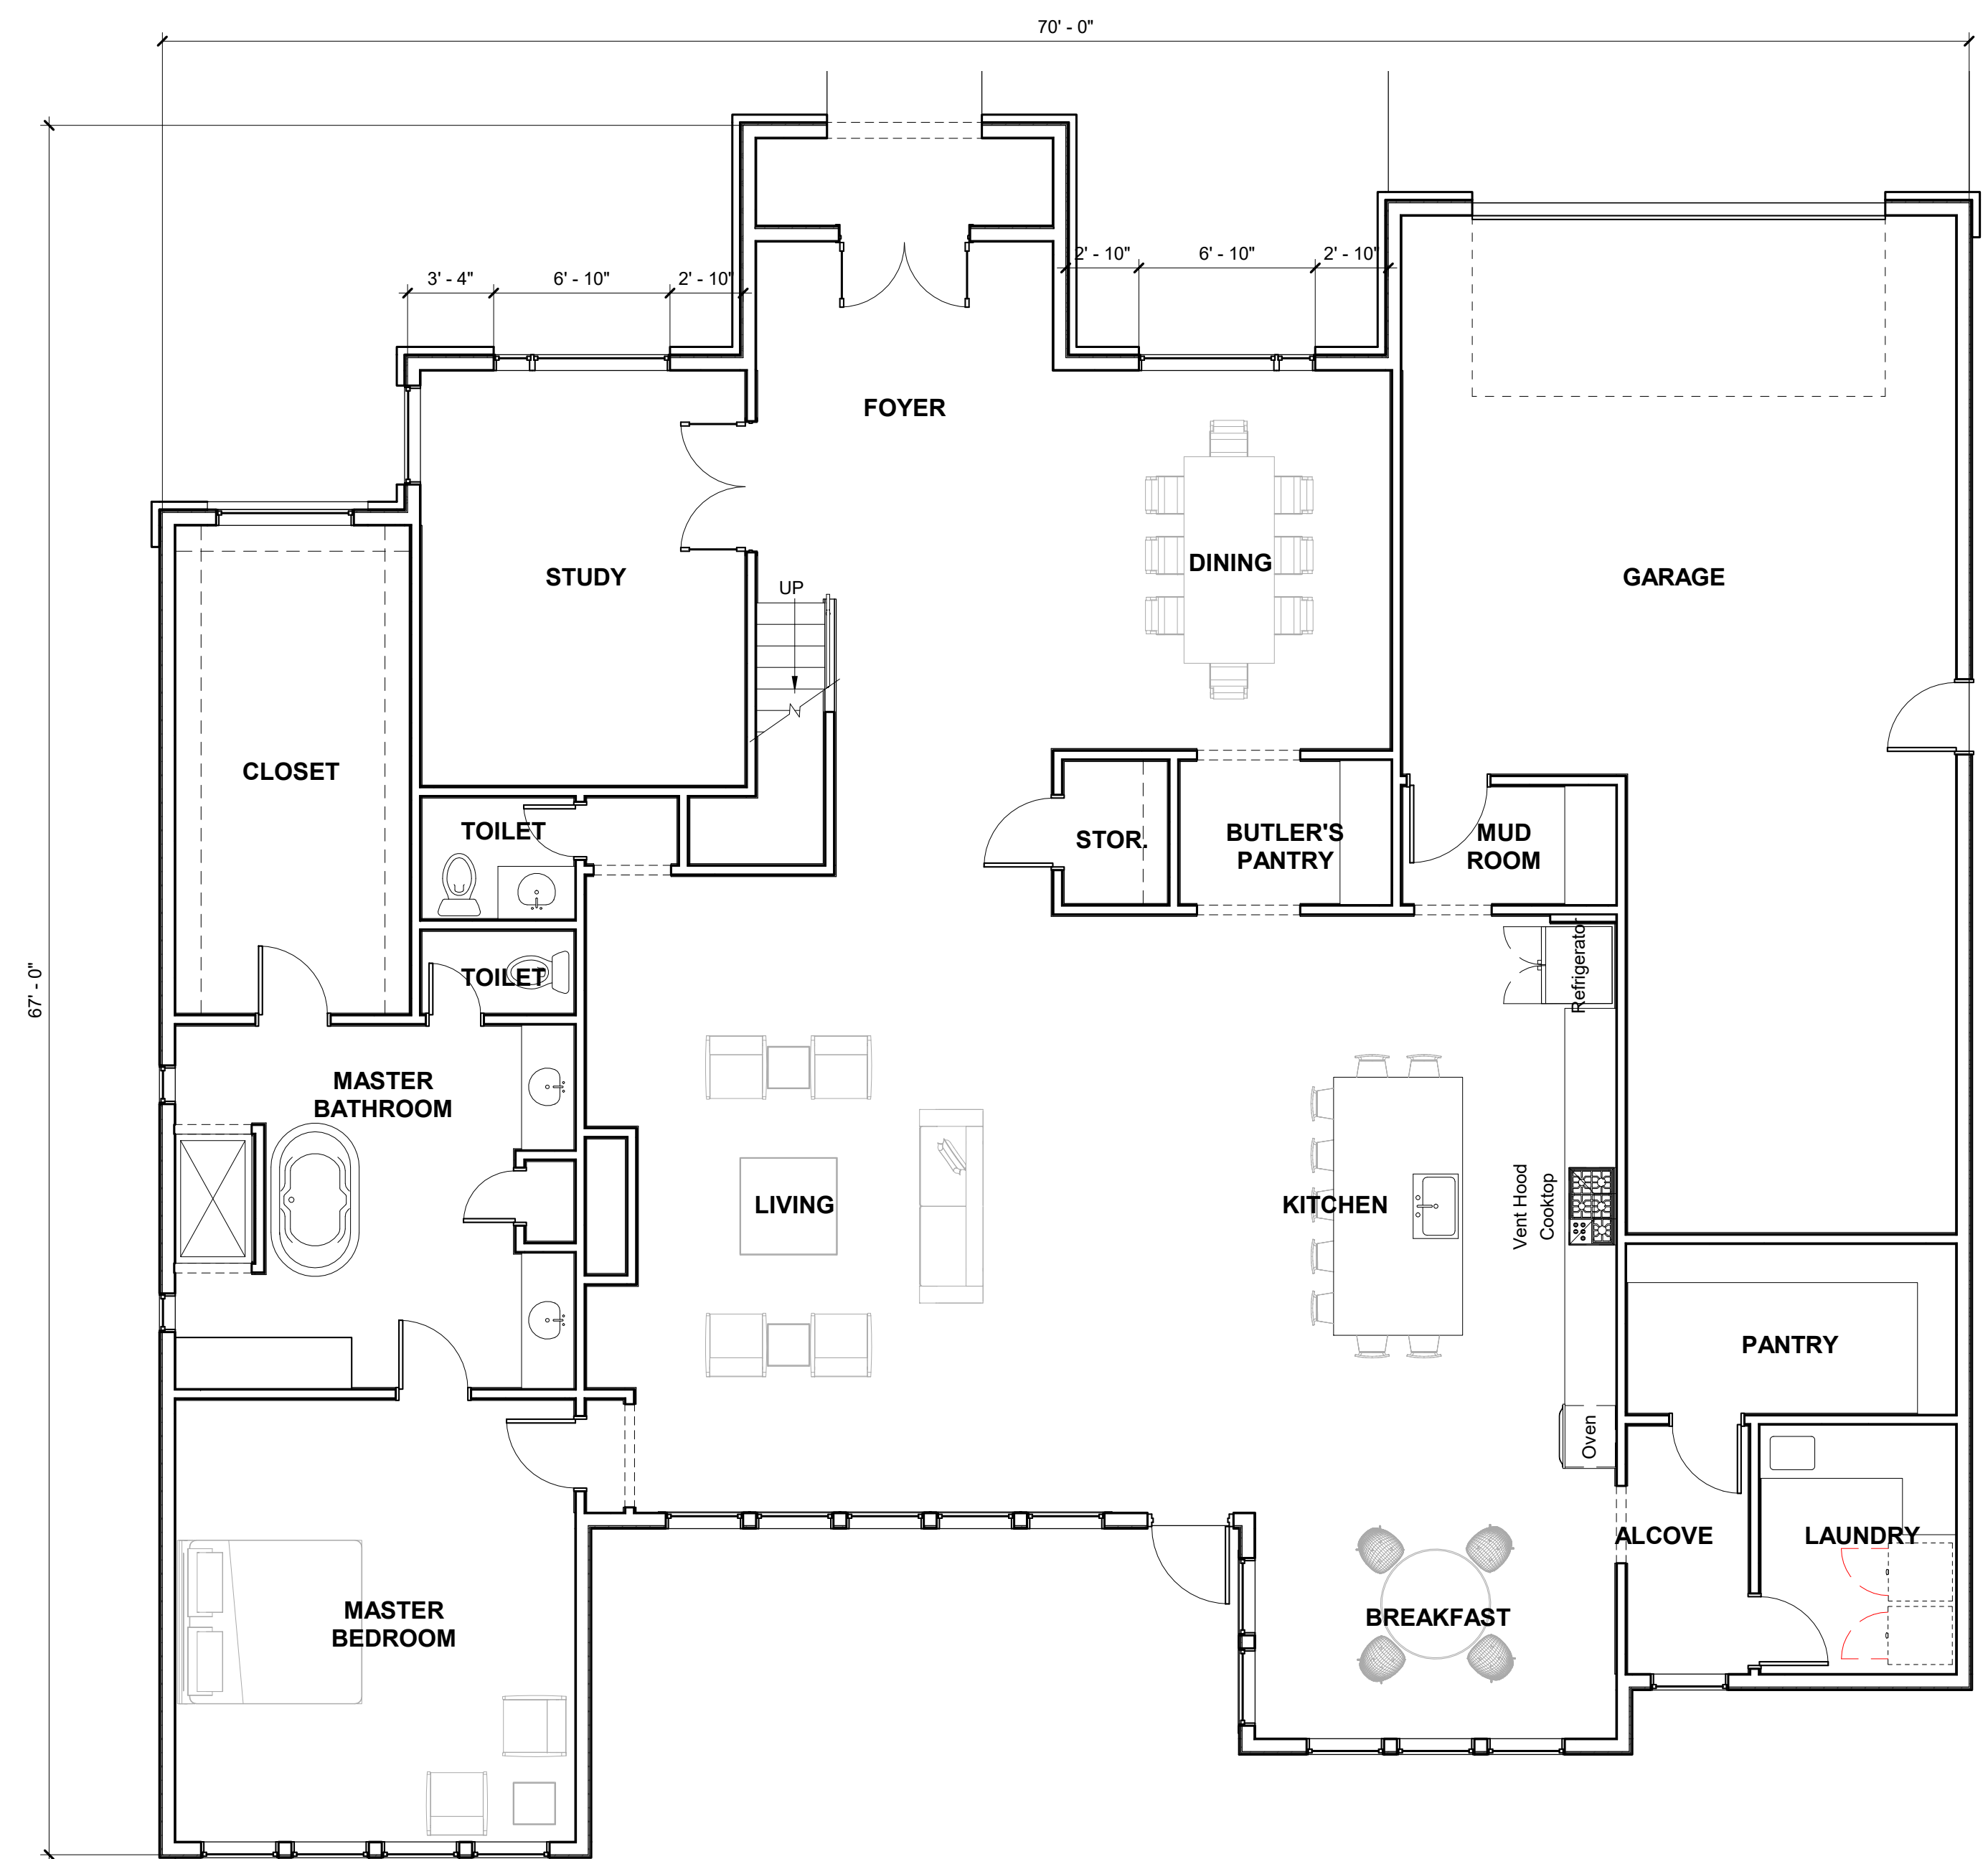

1 FIRST FLOOR PLAN  
3/16" = 1'-0"



1 NORTH ELEVATION  
1/4" = 1'-0"




2 EAST ELEVATION  
1/4" = 1'-0"





1 SOUTH ELEVATION  
1/4" = 1'-0"

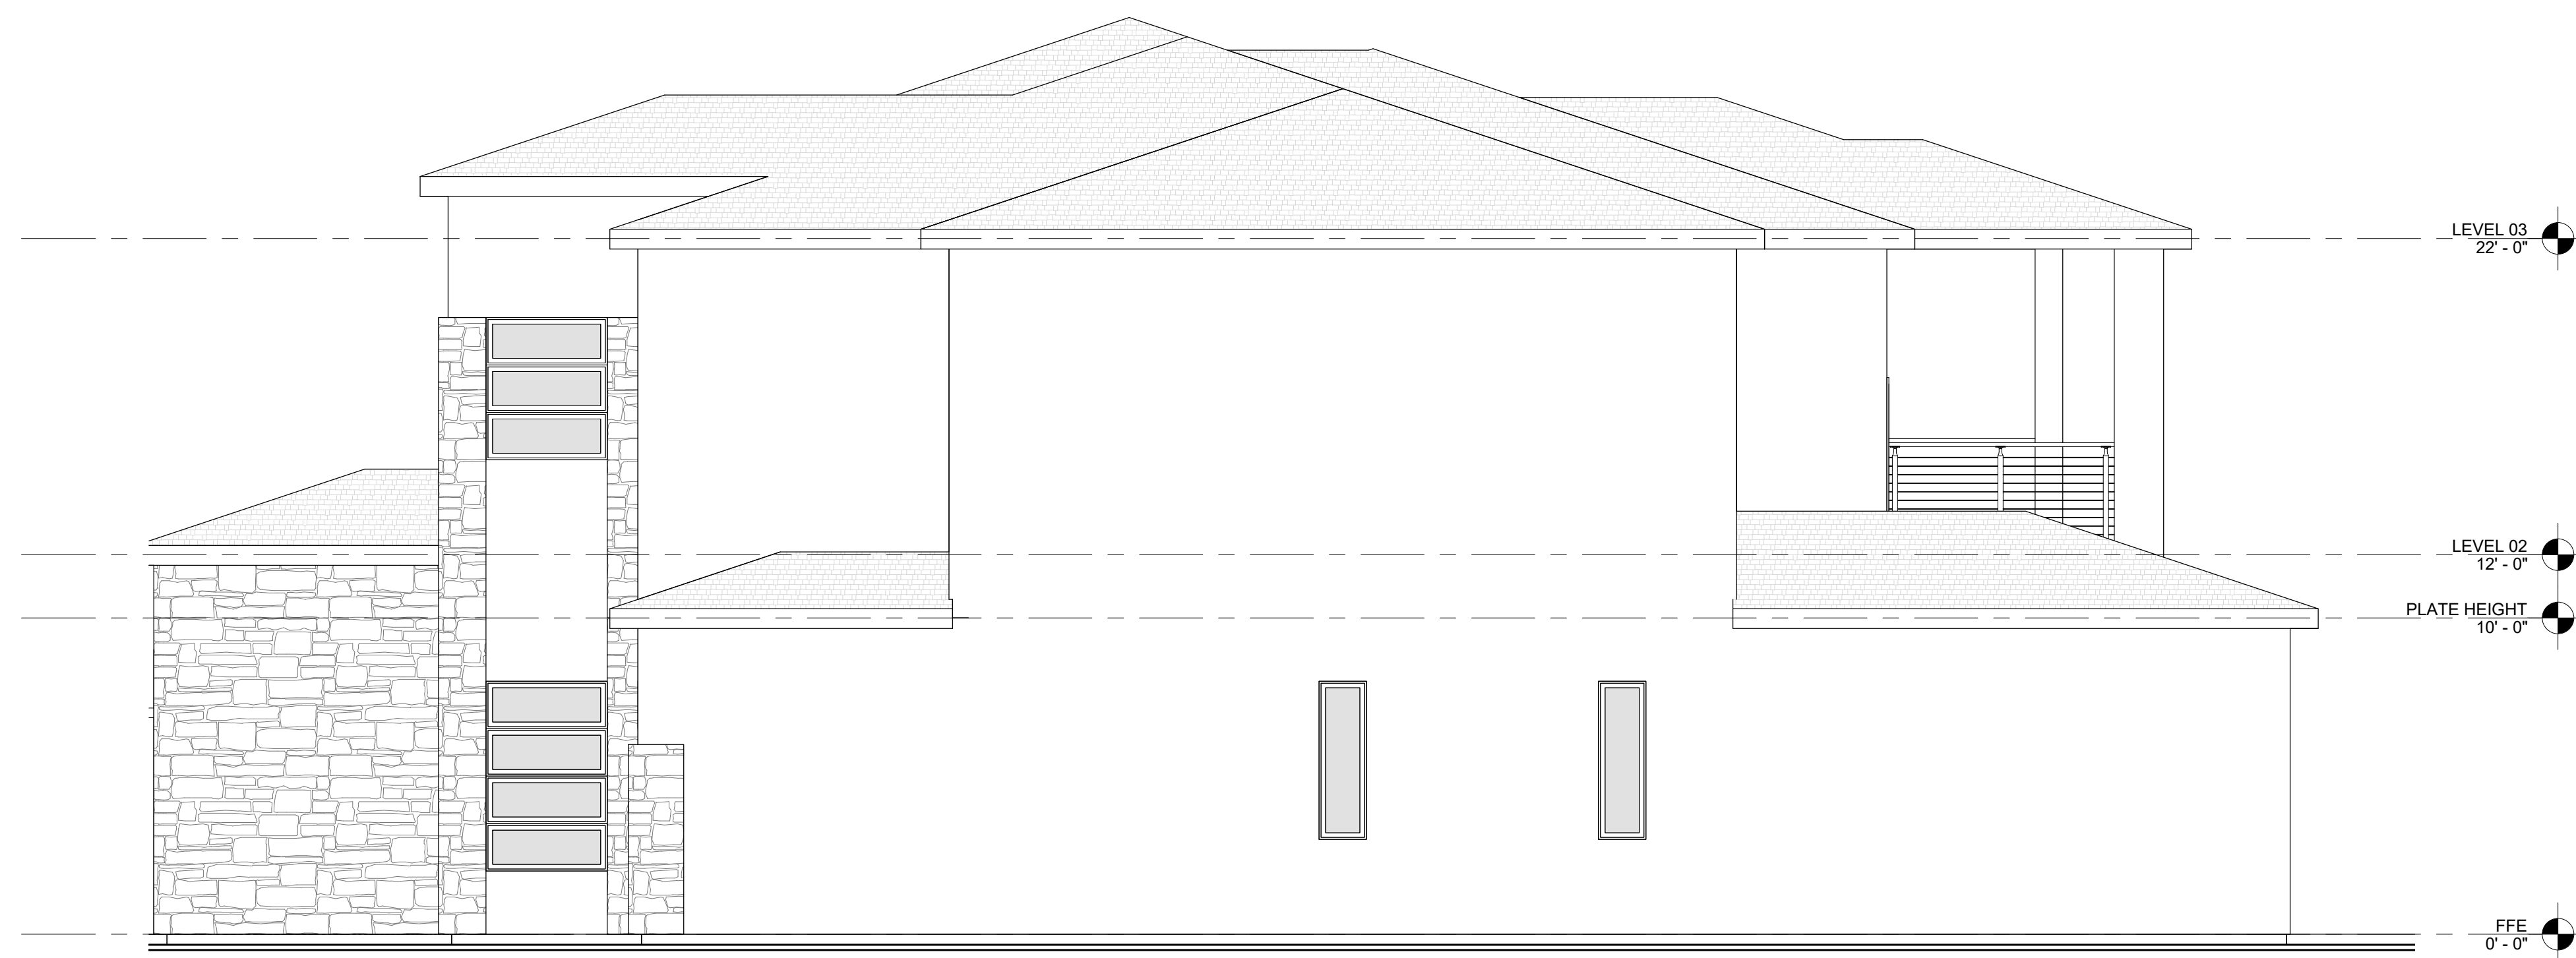

2 WEST ELEVATION  
1/4" = 1'-0"