


H. & M. ENGINEERING CO. INC.

P.O. BOX 98083
HOUSTON, TEXAS 77098-0083

PHONE: 713-624-1500

Charles Edward
Brown
Vol. 2321, Pg 874

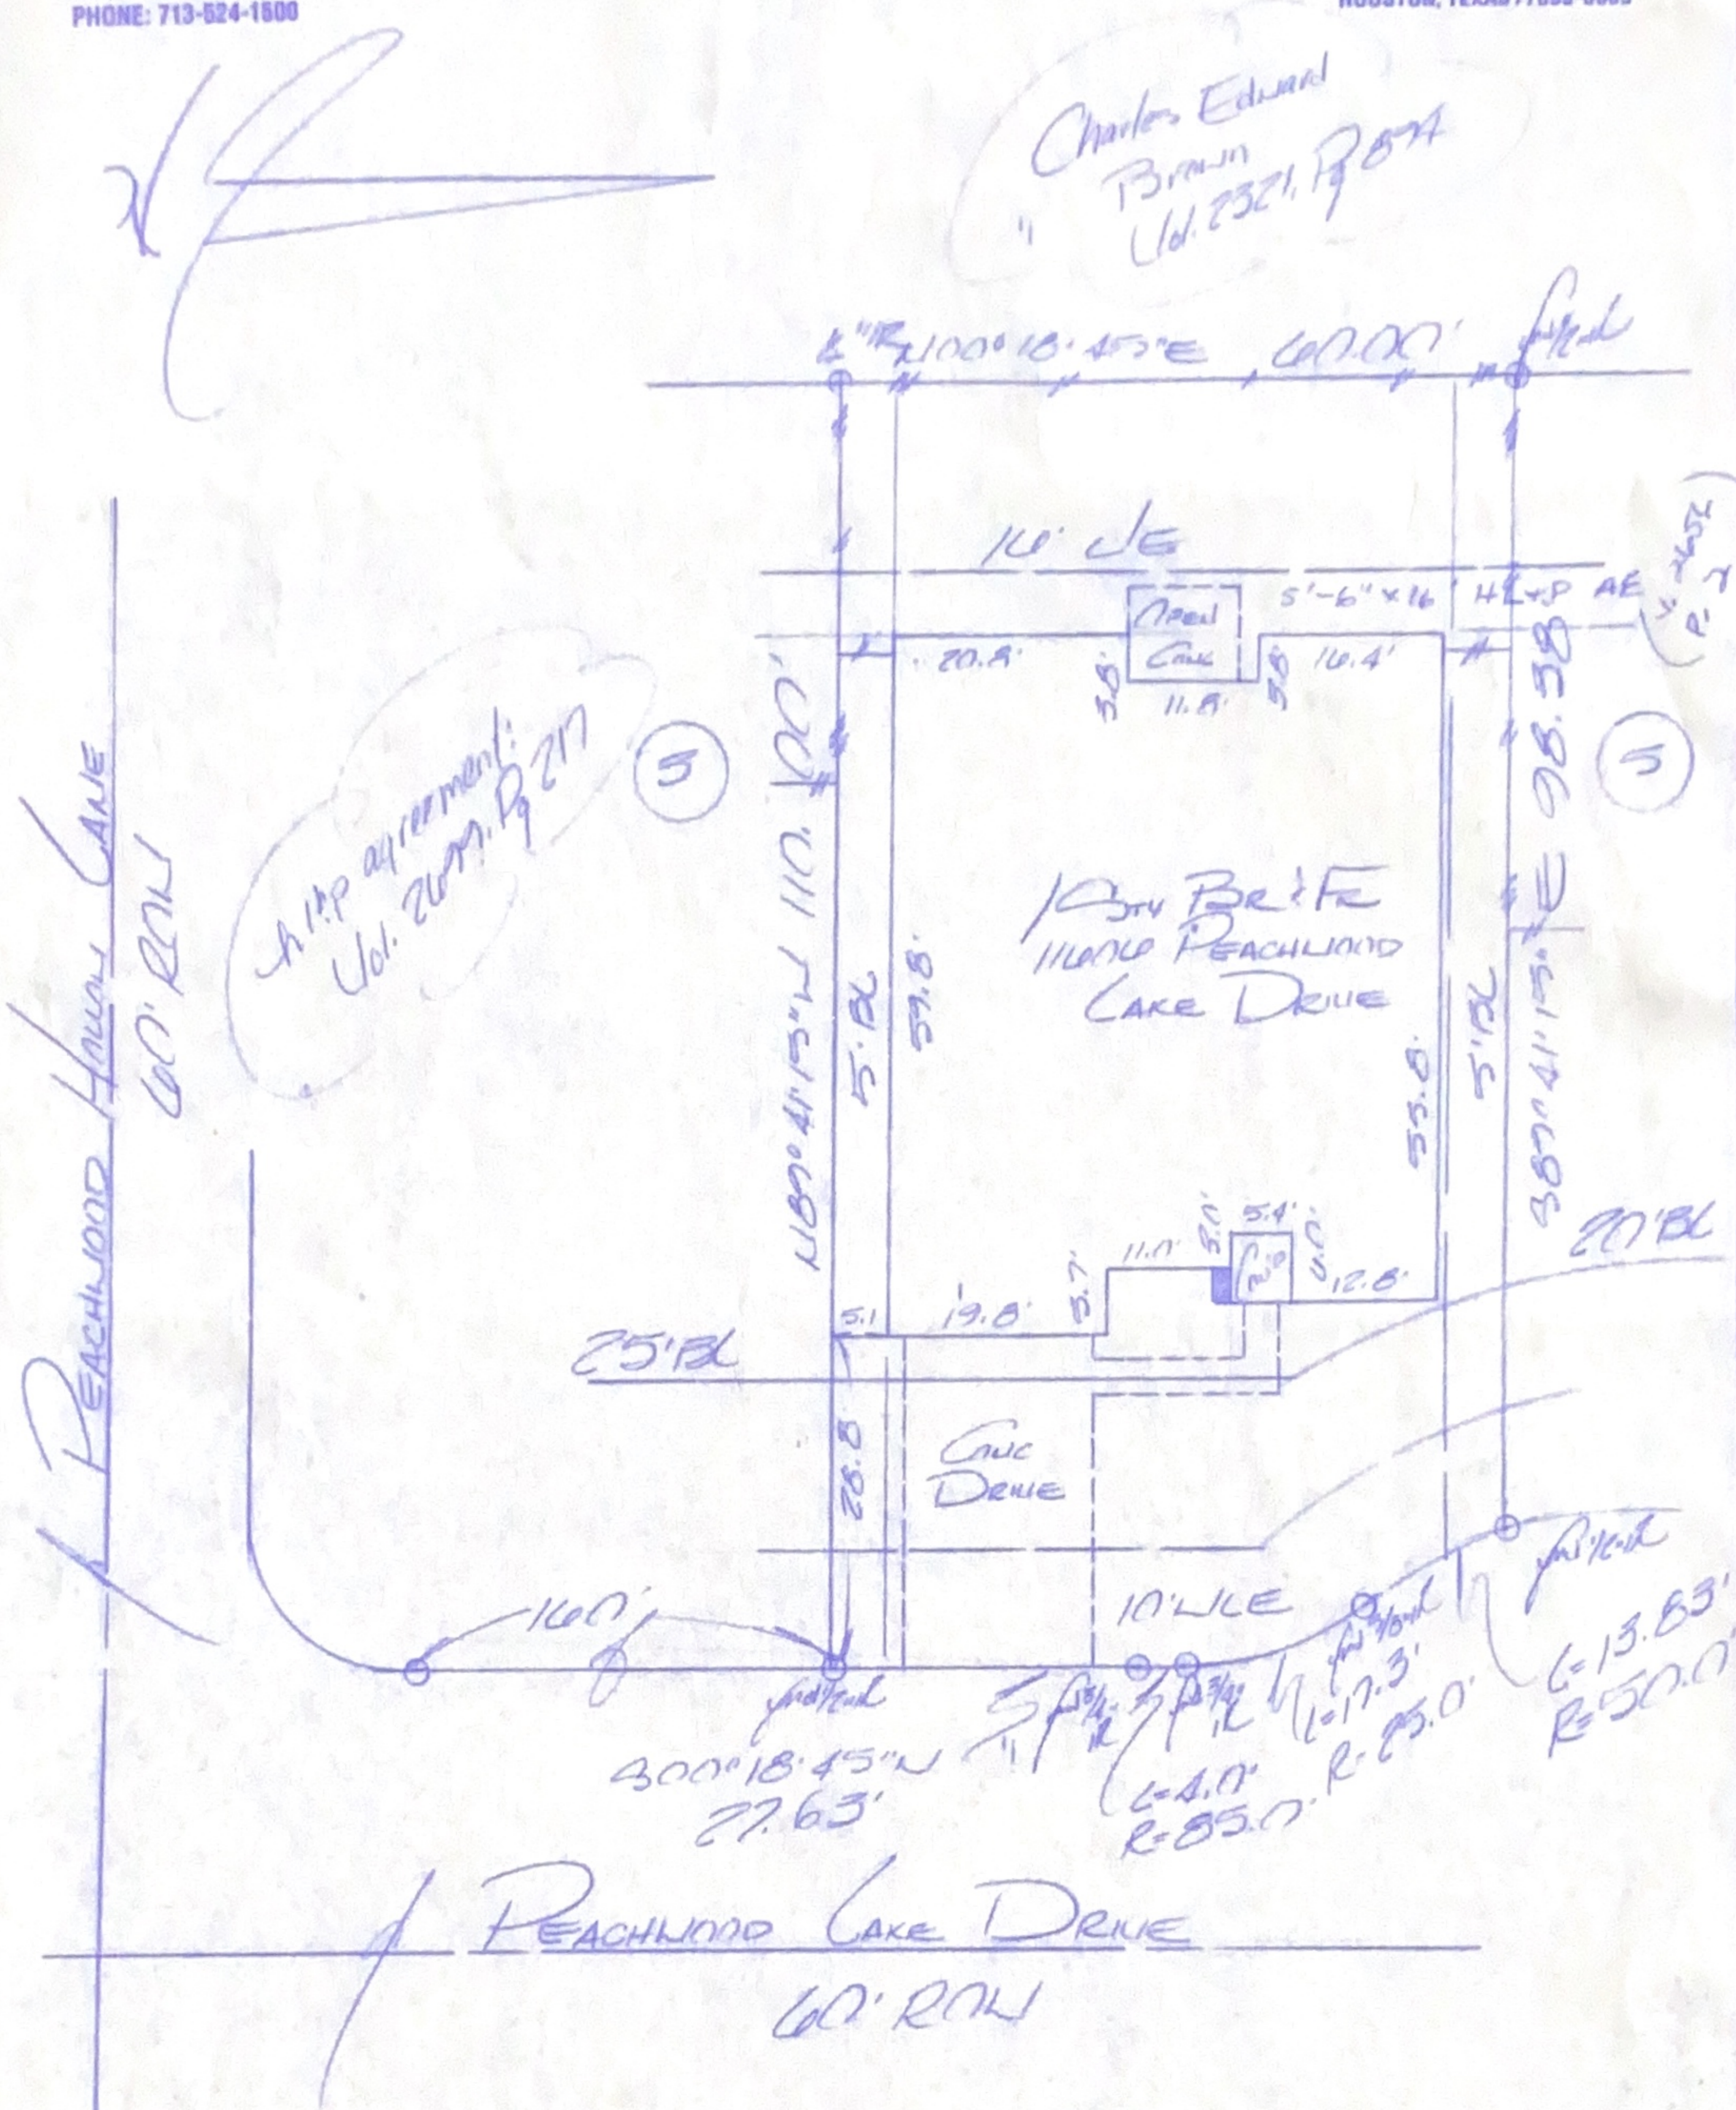

I certify that the above plat is a true representation of a survey made on the ground under my supervision

of Lot 4 Block 1 in OAK LAKE ESTATES SEC 2
 recorded in Vol. Slide 12715 Page 1 of the Map Records of FORT BEND
 County, Texas and out of the MM BATTLE & ALEXANDER HOUSE Survey A- 9/32
 Owners SCOTT R. & CATHERINE A. THORNTON
 GF# 99.303120 Date 4.8.99 F.B. dr



This Property is located in flood insurance rate map zone X as per map 48157G-120J dated 1997
 Bearing Reference Plat
 Scale 1"=20'

[Handwritten Signature]