


975 Tidelands Drive, Crystal Beach, TX 77650

May be subject to 50' B.L. per Original Developer Conveyance. Alternating FRONT/BACK Per Vol. 1599 Pg. 431 OPRGCTx (as to Lot 43) Home to be built on BACK 50'

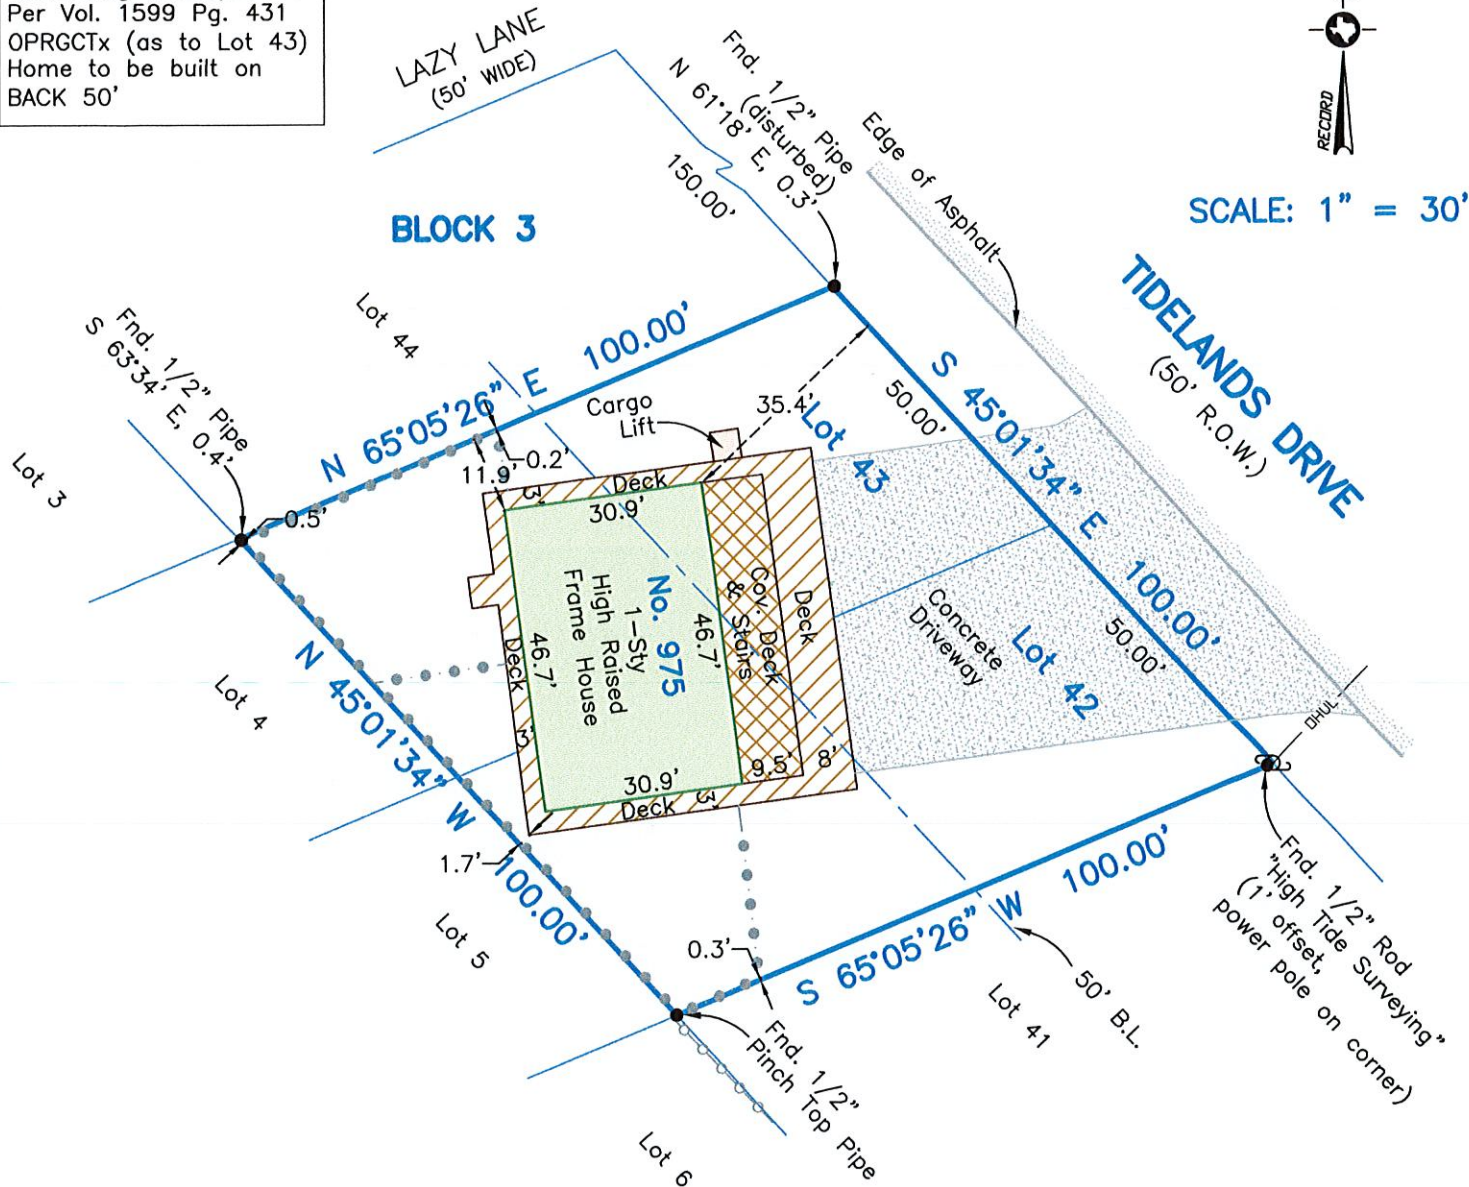

SCALE: 1" = 30'



LEGEND

	Power Pole
	Overhead Utility Esmt.
	Chain Link Fence
	Rope Fence

Survey of Lots Forty-Two (42) and Forty-Three (43), in Block Three (3) of TIDELANDS ADDITION, a subdivision in Galveston County, Texas, according to the map or plat thereof recorded in Volume 254-A, Page 84 and transferred to Plat Record 9, Map No. 14, both of the Map Records in the Office of the County Clerk of Galveston County, Texas.

I hereby certify that on the below date, the herein described property, together with improvements located thereon, was surveyed on the ground and under my direction, and that this map, together with dimensions as shown hereon, accurately represents the facts as found on the ground this date.