


GF NO. CTH-SLD-CTT18691852DL CHICAGO TITLE  
 ADDRESS: 926 YORKSHIRE HOLLOW LANE  
 FRESNO, TEXAS 77545  
 BORROWER: KIZZIE M. JOHNSON

SCALE: 1" = 30'

# LOT 10, BLOCK 1 ANDOVER FARMS, SECTION 4

A SUBDIVISION IN FORT BEND COUNTY, TEXAS  
 ACCORDING TO THE MAP OR PLAT THEREOF RECORDED  
 IN PLAT NO. 20050011 OF THE PLAT RECORDS  
 OF FORT BEND COUNTY, TEXAS

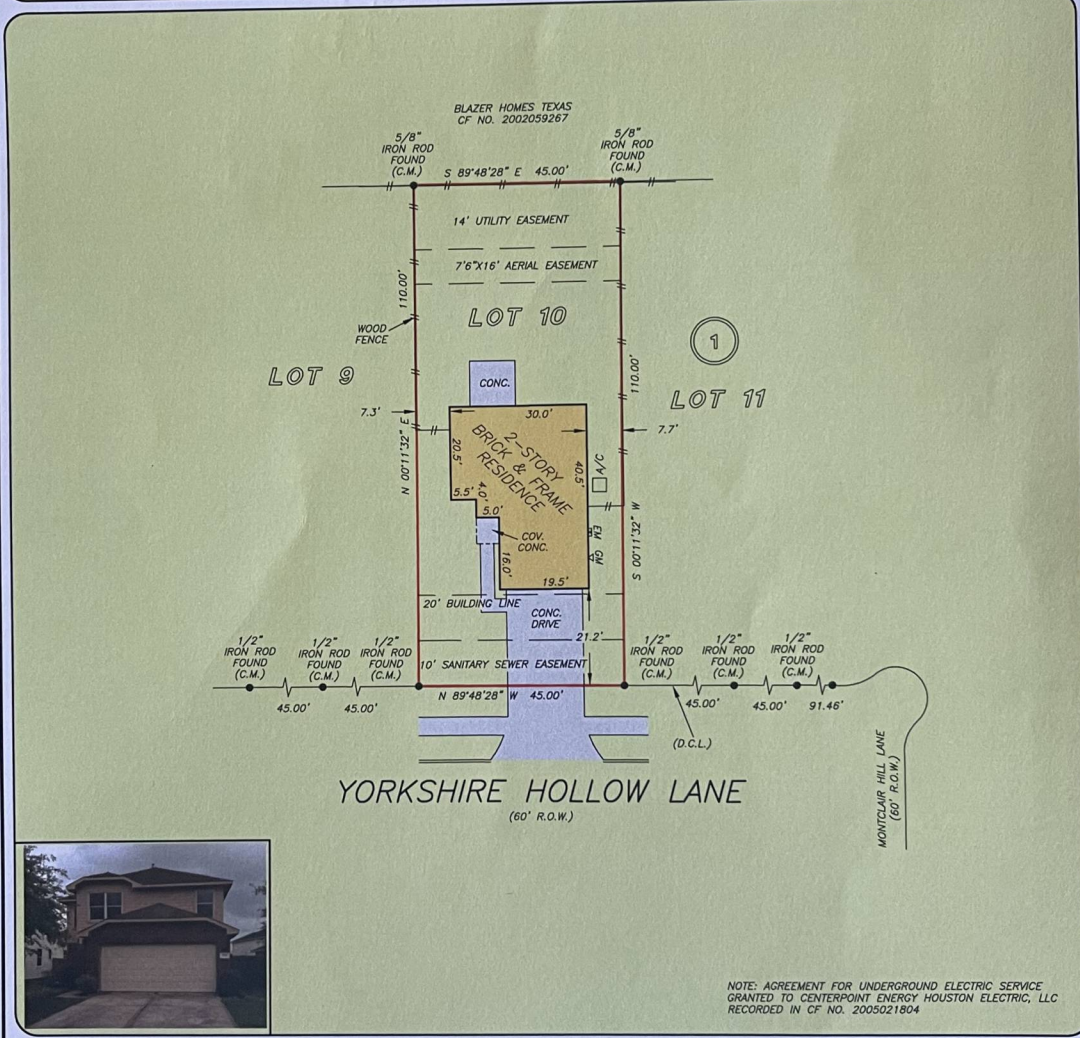

NOTE: AGREEMENT FOR UNDERGROUND ELECTRIC SERVICE  
 GRANTED TO CENTERPOINT ENERGY HOUSTON ELECTRIC, LLC  
 RECORDED IN CF NO. 2005021804

THIS PROPERTY DOES NOT LIE WITHIN THE  
 100 YEAR FLOOD PLAIN AS PER FIRM  
 PANEL NO. 48157C-0315 L  
 MAP REVISION: 04/02/2014  
 ZONE X  
 BASED ONLY ON VISUAL EXAMINATION OF MAPS.  
 INACCURACIES OF FEMA MAPS PREVENT EXACT  
 DETERMINATION WITHOUT DETAILED FIELD STUDY

A SUBSURFACE INVESTIGATION  
 WAS BEYOND THE SCOPE OF THIS SURVEY

D.C.L. = DIRECTIONAL CONTROL LINE  
 RECORD BEARING: PLAT NO. 20050011, F.B.C.M.R.

I HEREBY CERTIFY THAT THIS SURVEY WAS MADE  
 ON THE GROUND, THAT THIS PLAT CORRECTLY  
 REPRESENTS THE FACTS FOUND AT THE  
 TIME OF SURVEY AND THAT THERE ARE NO  
 ENCROACHMENTS APPARENT ON THE GROUND,  
 EXCEPT AS SHOWN HEREON. THIS SURVEY IS  
 CERTIFIED FOR THIS TRANSACTION ONLY AND  
 ABSTRACTING PROVIDED IN THE ABOVE  
 REFERENCED TITLE COMMITMENT WAS RELIED  
 UPON IN PREPARATION OF THIS SURVEY.

GEORGE GALE  
 PROFESSIONAL LAND SURVEYOR  
 NO. 4878  
 JOB NO. 18-03700  
 APRIL 13, 2018

DRAWN BY: AC



Chicago Title  
 Insurance Company

DANA LOPER  
 281-565-1027

