

GF NO. 68-01159 PATRIOT TITLE
 ADDRESS: 23728 HIGHWAY 159
 HEMPSTEAD, TEXAS 77445
 BORROWER: BRANDON KRIVACKA AND
 CRYSTAL KRIVACKA

**1.6002 ACRES
 SITUATED IN THE
 WM WHITESIDE SURVEY, A-61**
 OF WALLER COUNTY, TEXAS
 (SEE ATTACHED METES AND BOUNDS DESCRIPTION)




THIS PROPERTY DOES NOT LIE WITHIN THE
 100 YEAR FLOOD PLAIN AS PER FIRM
 PANEL NO. 48473C 0150 F
 MAP REVISION: 05/16/2019
 ZONE X
 BASED ONLY ON VISUAL EXAMINATION OF MAPS.
 INACCURACIES OF FEMA MAPS PREVENT EXACT
 DETERMINATION WITHOUT DETAILED FIELD STUDY.

A SUBSURFACE INVESTIGATION
 WAS BEYOND THE SCOPE OF THIS SURVEY


D.C.L. = DIRECTIONAL CONTROL LINE
 RECORD BEARING: VOL. 238, PG. 224

I HEREBY CERTIFY THAT THIS SURVEY WAS MADE
 ON THE GROUND, THAT THIS PLAT CORRECTLY
 REPRESENTS THE ACRES FOUND AT THE
 ENCLOSURES AND THAT HEREIN ARE NO
 ENCROACHMENTS APPARENT ON THE GROUND
 EXCEPT AS SHOWN HEREON. THIS SURVEY IS
 CERTIFIED FOR THIS TRANSACTION ONLY, AND
 ABSTRACTING TITLE PROVIDED IN THE ABOVE
 REFERENCED TITLE COMMITMENT WAS RELIED
 UPON IN PREPARATION OF THIS SURVEY.

TERRANCE WISH
 PROFESSIONAL LAND SURVEYOR
 NO. 4981
 JOB NO. 23-00003
 JANUARY 12, 2023

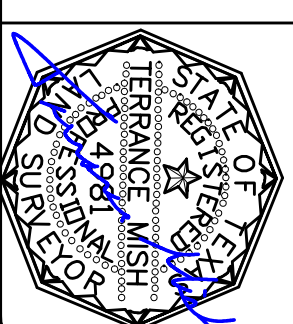

DRAWN BY: JB

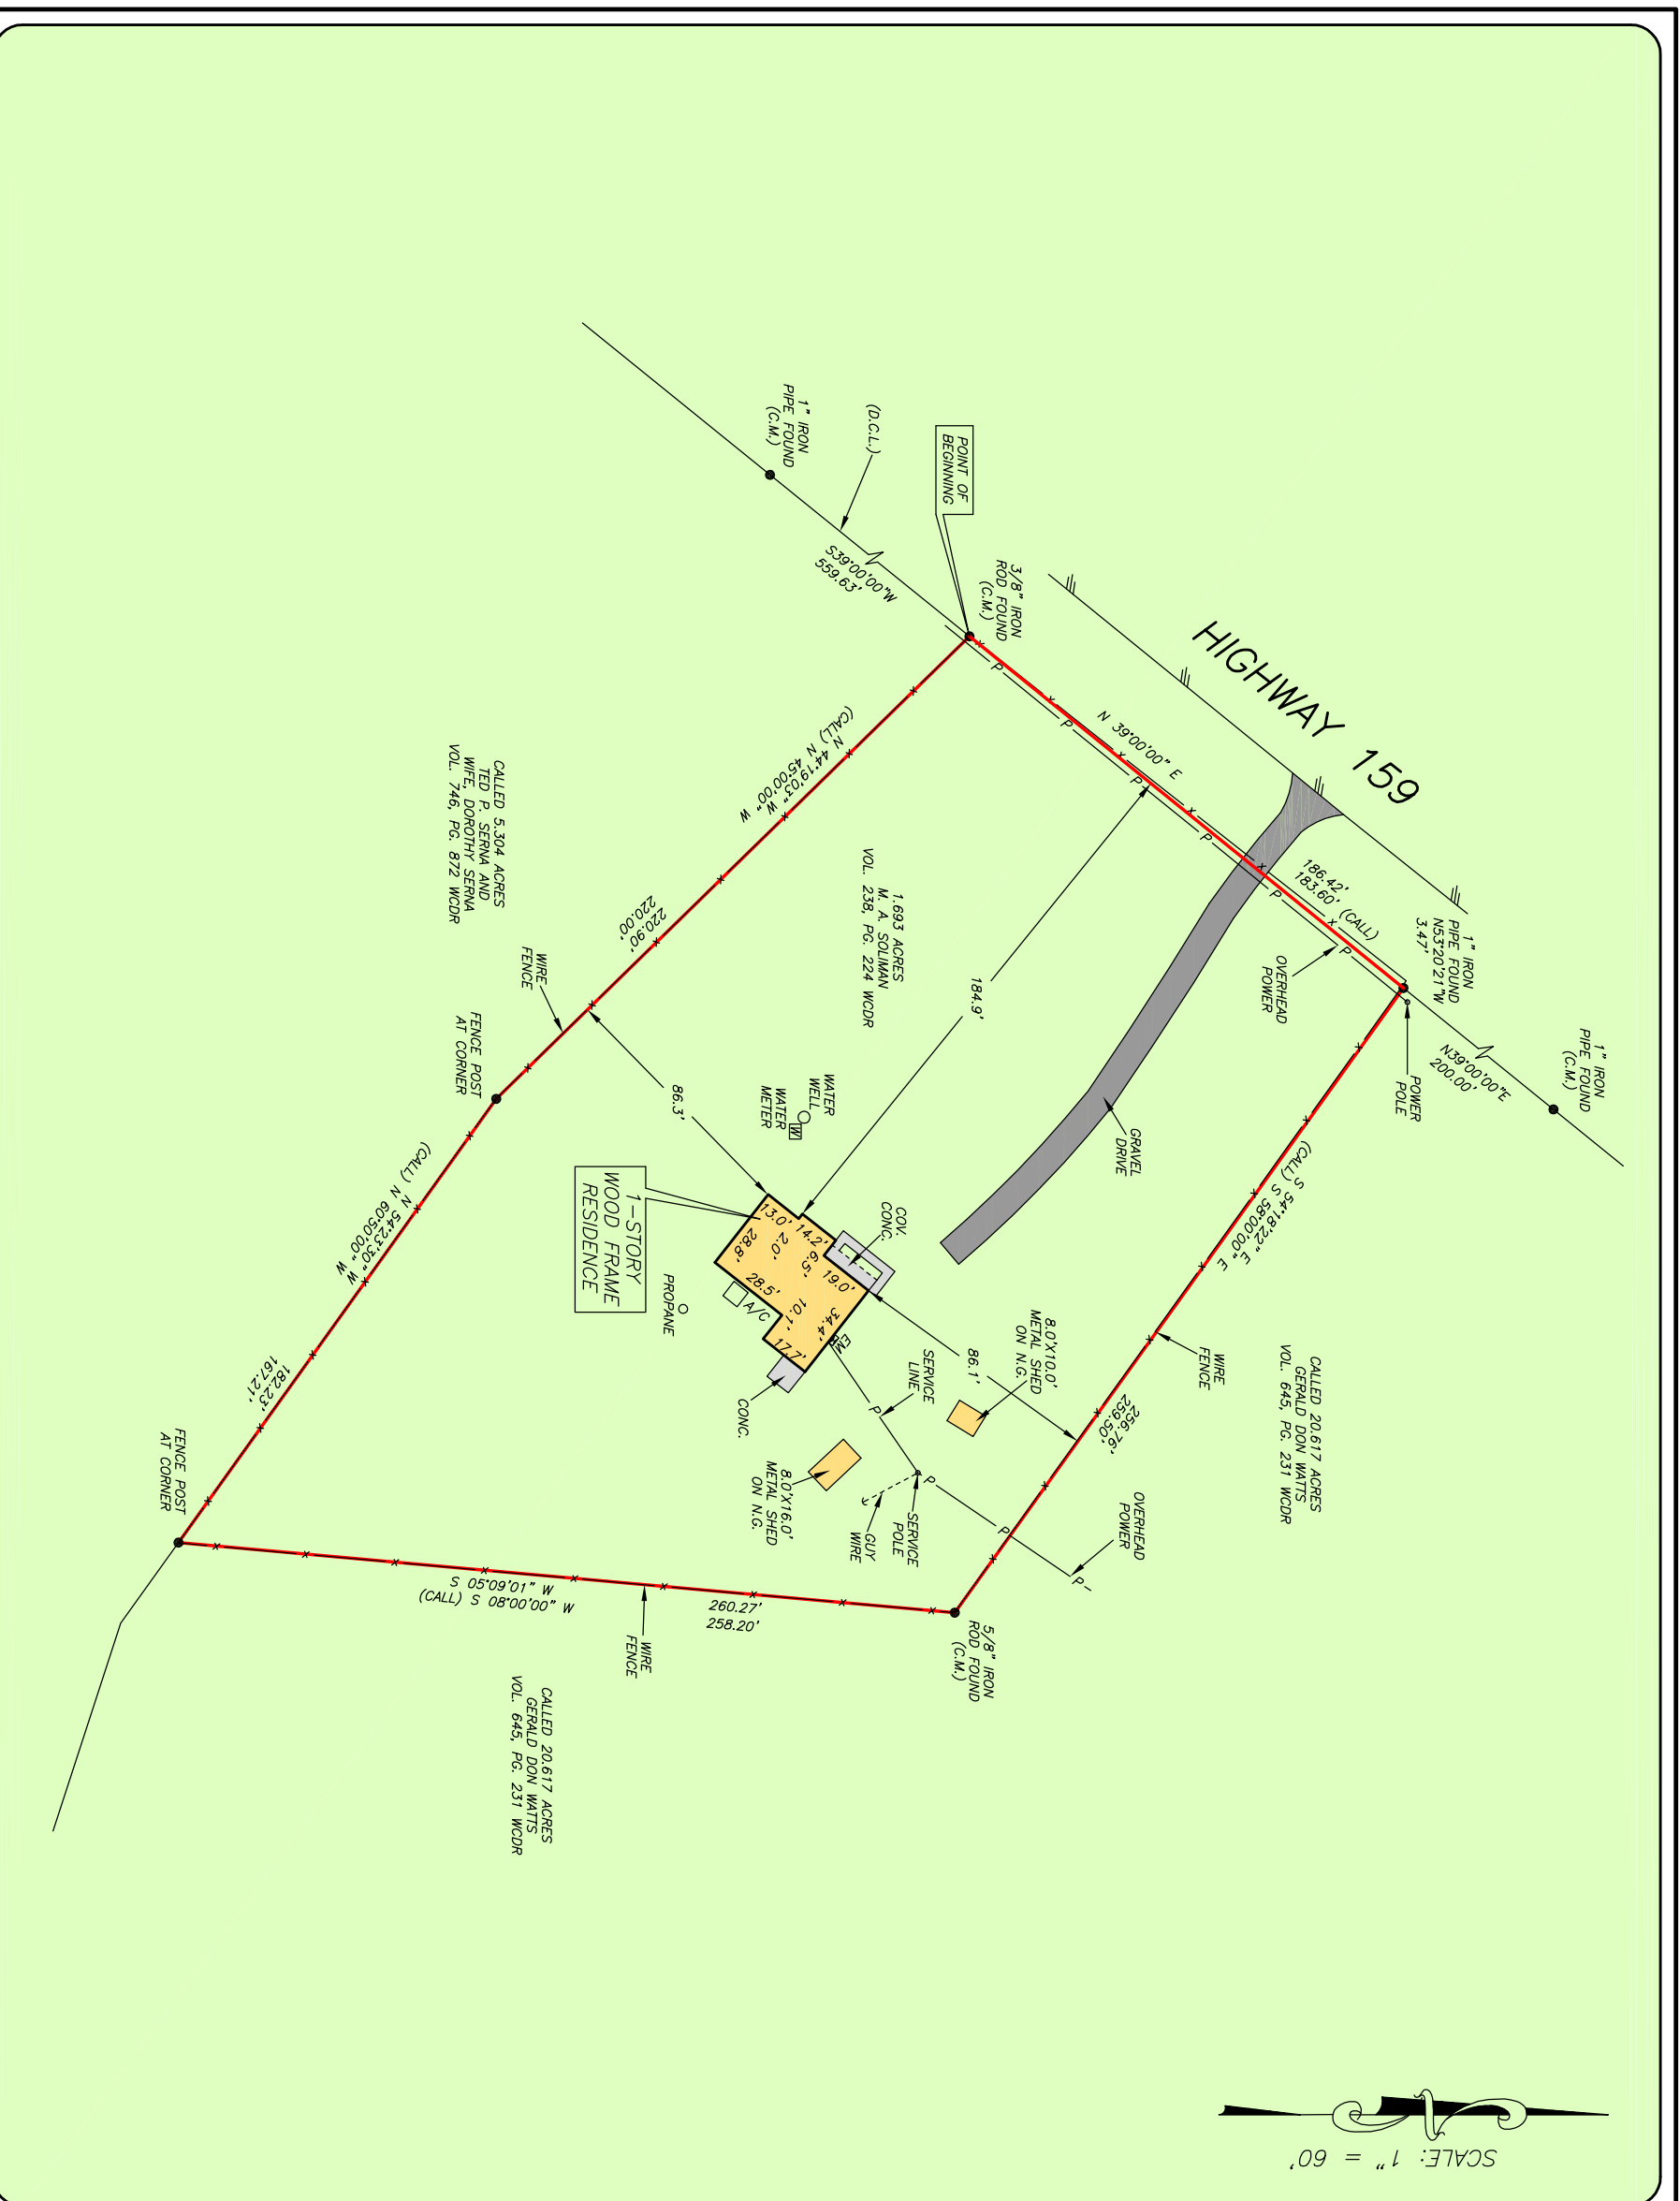

Patriot Title
 CHRISTINA CASTILLO
 713-497-5439



PRECISION
 surveyors

1-800-LANDSURVEY
 www.precisionsurveyors.com
 281-496-1586 FAX 281-496-1867
 950 THREEBONDLE STREET SUITE 150 HOUSTON, TEXAS 77079 210-829-4941
 1777 NE LOOP 410 SUITE 600 SAN ANTONIO, TEXAS 78217
 JANUARY 12, 2023 FAX 210-829-1555