


COPYRIGHT 2001 BOWDEN SURVEY CO.  
 THIS SURVEY IS BEING PROVIDED SOLELY FOR THE USE OF THE CURRENT PARTIES AND THAT NO LICENSE HAS BEEN CREATED.  
 EXPRESS OR IMPLIED, TO COPY THE SURVEY EXCEPT AS IS NECESSARY IN CONJUNCTION WITH THE ORIGINAL TRANSACTION.

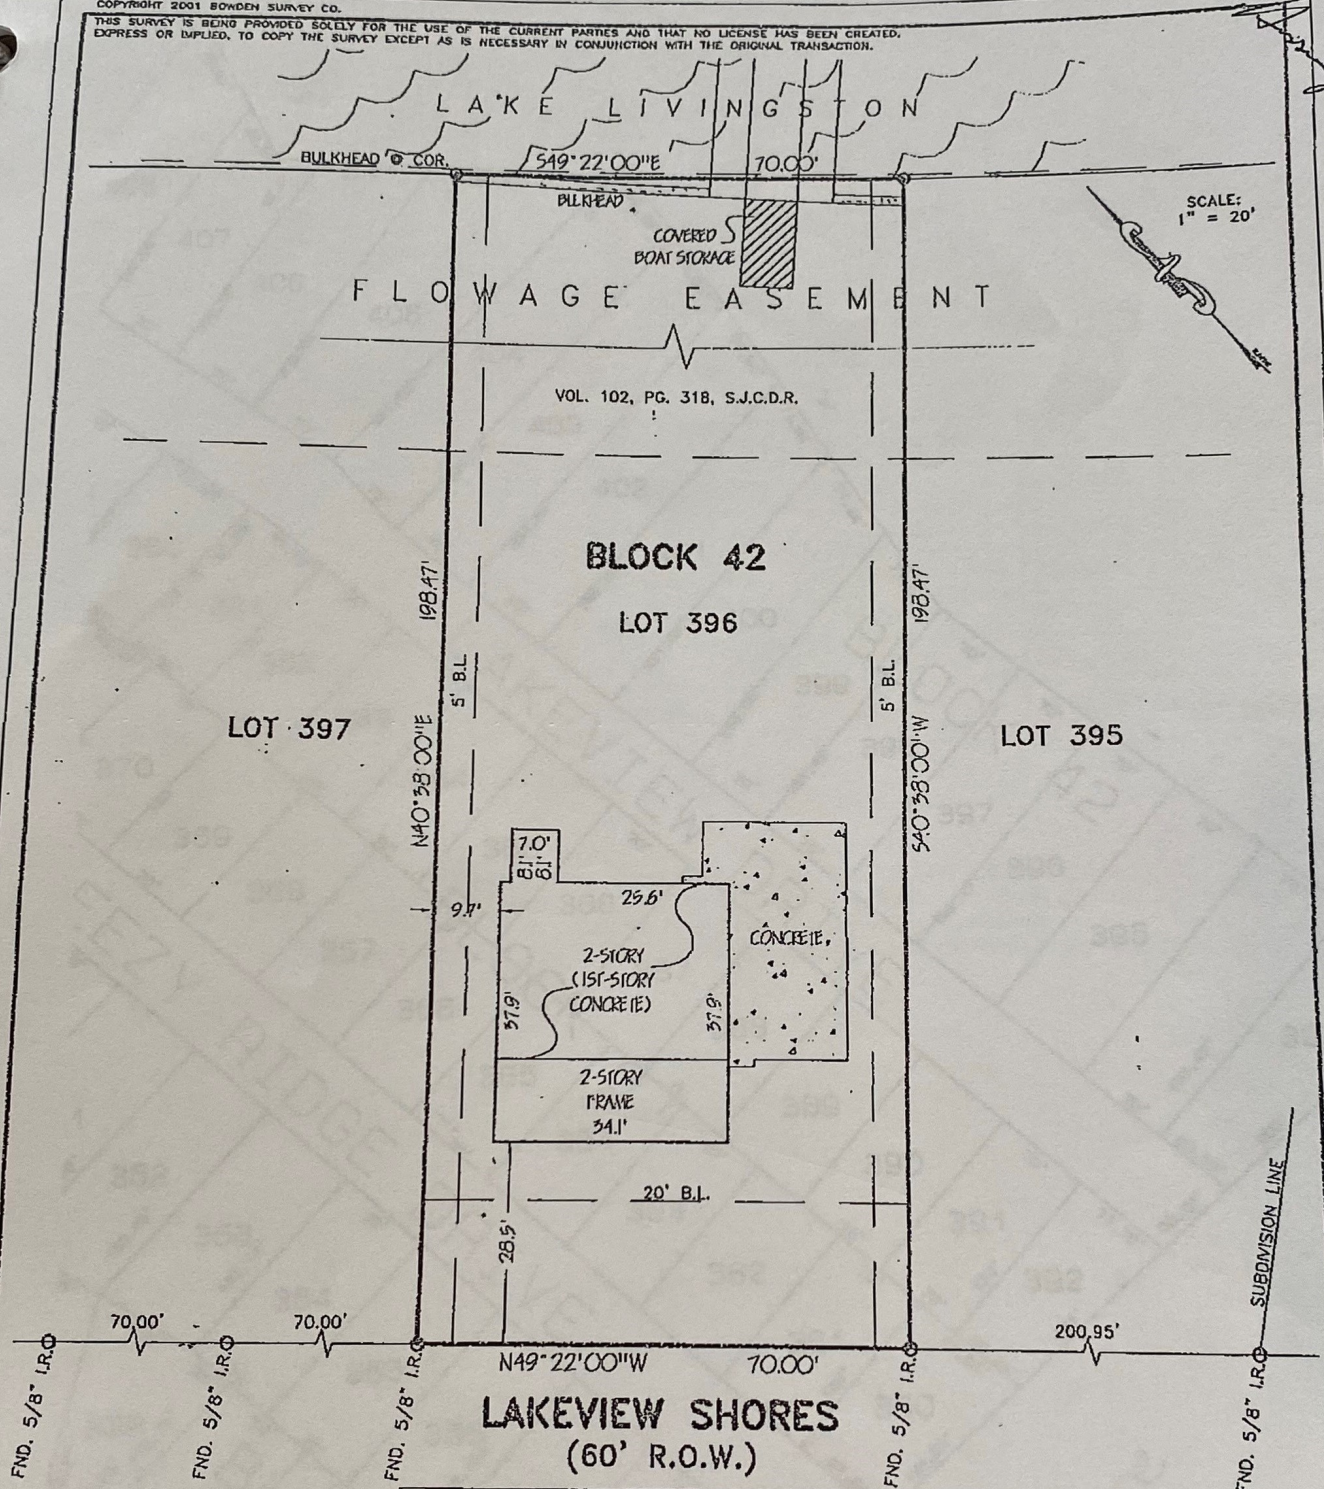


LOT: 396	BLOCK: 42	SUBDIVISION: HOLIDAY SHORES SUBDIVISION 3	SECTION: 4
RECORDATION: VOL. 118, PG. 340, S.J.C.D.R.	COUNTY: SAN JACINTO	STATE: TEXAS	SURVEY: ---
ADDRESS: 221 LAKEVIEW DRIVE		CITY: COLDSRING, 77310	LENDER: CAPITAL RESIDENTIAL MORT.
PURCHASER: LANE S. HUSSEY		TITLE COMPANY: MONTGOMERY Co. TITLE	CF. No. 2002-380

I DO HEREBY CERTIFY THAT THIS SURVEY WAS MADE ON THE GROUND FOR THE PROPERTY LEGALLY DESCRIBED HEREON (OR ON ATTACHED SHEET) CORRECTLY REPRESENTS THE FACTS FOUND AT THIS TIME. THERE WERE NO APPARENT CONFLICTS IN BOUNDARY LINES OR ENCROACHMENTS OF IMPROVEMENTS, EXCEPT AS SHOWN.

THIS PROPERTY IS NOT IN THE 100 YEAR FLOOD ZONE, IS IN ZONE X PER F.I.R.M. MAP No. 480553 0004B  
 DATED: 09-20-87

FIELD WORK	BP	05-09-02
DRAFTED BY	LC	05-28-02
JOB. No.	221089	
KEY MAP No.	---	

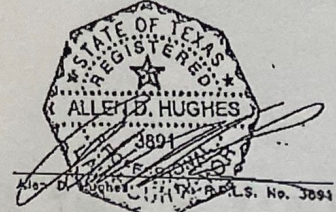

**Bowden Survey Co.**  
 PROFESSIONAL SURVEYING SERVICES  
 14201 MEMORIAL DRIVE, SUITE 207  
 HOUSTON, TEXAS 77079-6731  
 PHONE: (281) 531-1900 FAX: (281) 531-4900

REVISED 08-06-02