
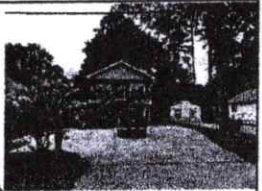


GF NO. 2300658 OLD REPUBLIC TITLE  
 ADDRESS: 617 EDGAR STREET  
 CONROE, TEXAS 77301  
 BORROWER: MICHAEL GILLIS AND  
 AMANDA GILLIS

## LOT 12, BLOCK 4 SCHOOL PARK ADDITION OF CONROE

A SUBDIVISION IN MONTGOMERY COUNTY, TEXAS  
 ACCORDING TO THE MAP OR PLAT THEREOF RECORDED  
 IN VOLUME 4, PAGE 19 OF THE MAP RECORDS  
 OF MONTGOMERY COUNTY, TEXAS

SCALE: 1" = 30'

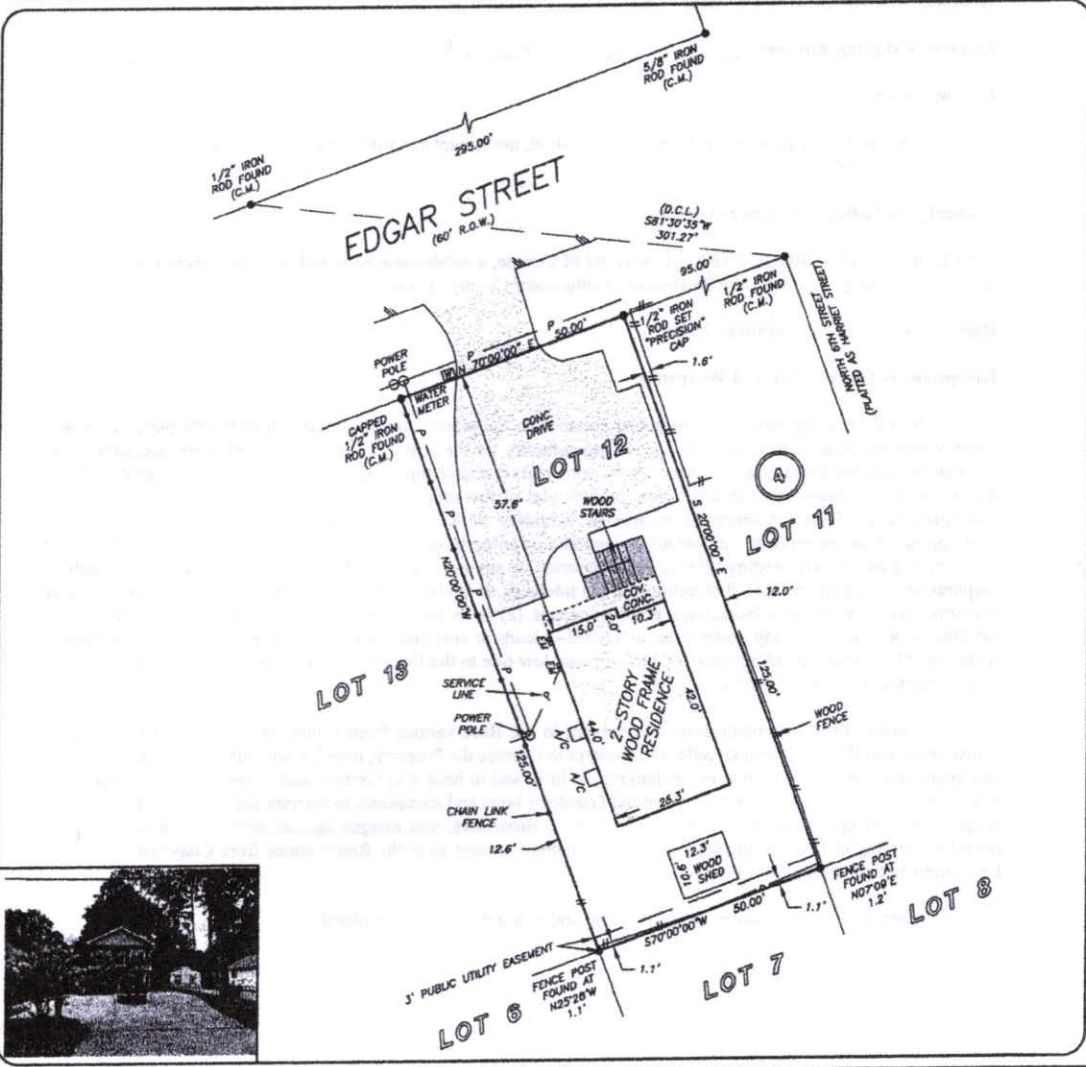

THIS PROPERTY IS AFFECTED BY THE  
 100 YEAR FLOOD PLAIN AS PER FIRM  
 PANEL NO. 48330C 0380 C  
 MAP REVISION: 08/18/2014  
 ZONE AE  
 BASED ONLY ON VISUAL EXAMINATION OF MAPS.  
 INACCURACIES OF FEMA MAPS PREVENT EXACT  
 DETERMINATION WITHOUT DETAILED FIELD STUDY

A SUBSURFACE INVESTIGATION  
 WAS BEYOND THE SCOPE OF THIS SURVEY

D.C.L. = DIRECTIONAL CONTROL LINE  
 RECORD BEARING: VOL. 4, PG. 19, M.C.M.R.

I HEREBY CERTIFY THAT THIS SURVEY WAS MADE  
 ON THE GROUND, THAT THIS PLAT CORRECTLY  
 REPRESENTS THE FACTS FOUND AT THE  
 TIME OF SURVEY AND THAT THERE ARE NO  
 ENCROACHMENTS APPARENT ON THE GROUND,  
 EXCEPT AS SHOWN HEREON. THIS SURVEY IS  
 CERTIFIED FOR THIS TRANSACTION ONLY AND  
 ABSTRACTING PROVIDED IN THE ABOVE  
 REFERENCED TITLE COMMITMENT WAS RELIED  
 UPON IN PREPARATION OF THIS SURVEY.

TERRANCE MSH  
 PROFESSIONAL LAND SURVEYOR  
 NO. 4981  
 JOB NO. 23-02889  
 APRIL 27, 2023

DRAWN BY: JH



DocuSigned by:  
  
 BB85FB84E9EE46F...

OLD REPUBLIC  
**JOSSELIN HUSKEY**  
 281-367-4603

DocuSigned by:  
  
 DA826658A7443C...

