


LOT 9

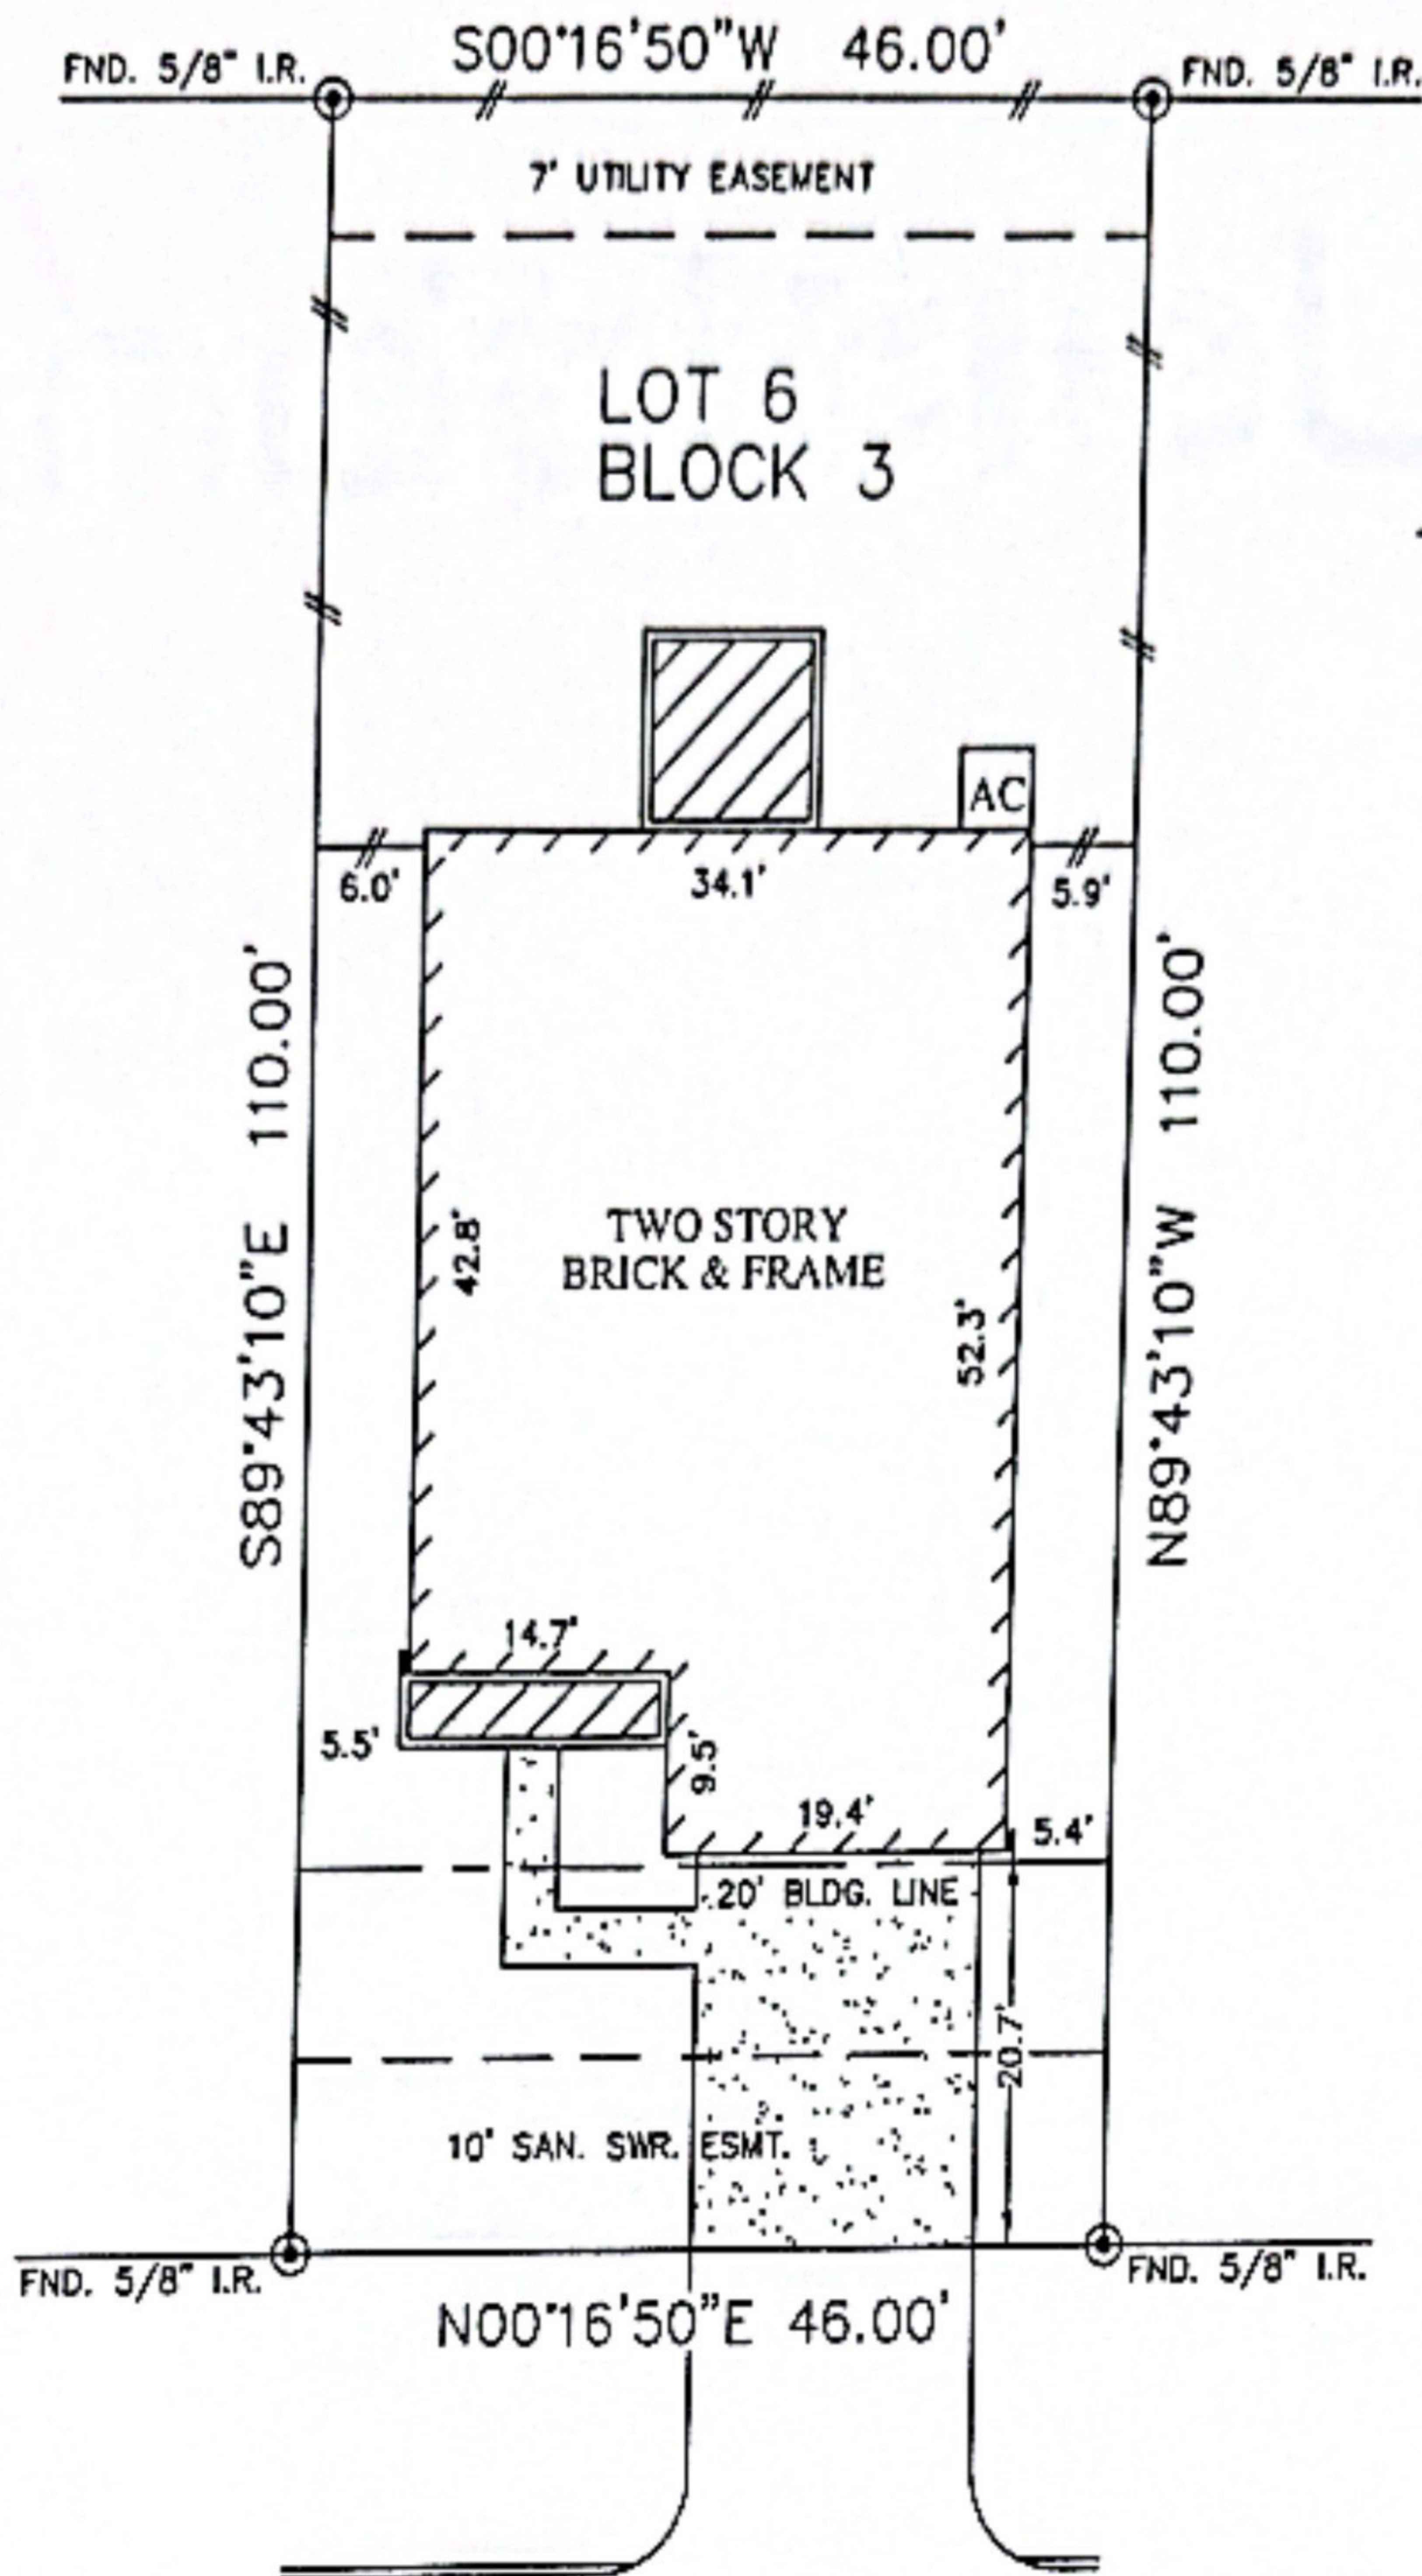

LOT 5

LOT 7

AFTON FOREST LANE
(60' R.O.W.)

Mukaram Siddiqui

SAYED

NOTES:

1. SUBJECT TO APPLICABLE RESTRICTIVE COVENANTS LISTED IN ITEM NO. 1, SCHEDULE "B" OF TITLE COMMITMENT ISSUED BY OLD REPUBLIC NATIONAL TITLE INSURANCE CO. UNDER G.F. NO. 043281.
2. ALL BEARINGS SHOWN HEREON ARE BASED ON THE RECORDED PLAT.
3. AGREEMENT FOR UNDERGROUND ELECTRICAL SERVICE WITH CENTERPOINT ENERGY HOUSTON ELECTRIC, LLC, PER C. F. NO. X929447.

© 2009, ALLPOINTS SERVICES, CORP., All Rights Reserved. This original work is protected under copyrights laws, TITLE 17 U.S. Code Sections 101 & 102. All violators will be prosecuted to the extent of the law. This survey is being provided solely for the use of the recipients and no license has been created, express or implied, to copy the survey except as is necessary in conjunction with the original transaction.

FLOOD MAP:

THIS PROPERTY LIES IN ZONE "X" AS DEPICTED ON COMMUNITY PANEL No. 48201 C 0605 L, EFFECTIVE DATE: 06-18-07

THIS INFORMATION IS BASED ON GRAPHIC PLOTTING. WE DO NOT ASSUME RESPONSIBILITY FOR EXACT DETERMINATION

PLAT OF SURVEY
SCALE: 1" = 20'


FOR: MUKARAM ULHASSAN
SIDDIQUI
SAYEED ULHASSAN
SIDDIQUI
ADDRESS: 3406 AFTON
FOREST LANE
ALLPOINTS JOB #: FR20245 JP
G.F.: (043281)

LOT 6, BLOCK 3,
BRIDGEWATER MEADOW, SECTION 3,
FILM CODE No. 601242, MAP RECORDS,
HARRIS COUNTY, TEXAS.



I HEREBY CERTIFY THAT THIS PLAT REPRESENTS THE RESULTS OF A SURVEY MADE ON THE GROUND, ON THE 14th DAY OF OCTOBER, 2009.

Jose B. Bauri

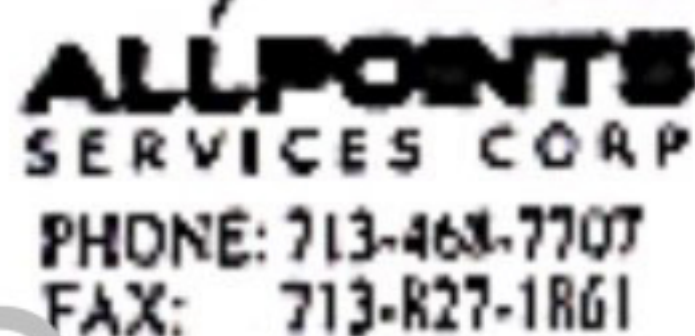

ALLPOINTS SERVICES CORP.
PHONE: 713-463-7707
FAX: 713-627-1861