

THOUSAND OAKS SECTION 1
CABINET M, SHEET 67

LOT 1

N 89°59'34" E 181.94'

15' E.E. & B.L. (NOTE 10)

FND 1/2" I.R.

N 00°01'57" E
69.46'

FND 1/2" I.R.

LOT 1
BLOCK 3
1.0 Acre

SCALE: 1" = 30'

LOT 2

THOUSAND OAKS BLVD.
(60' PRIVATE R.O.W.)


10' U.E.
15' E.E. & B.L. (NOTE 10)

NORTH 169.97'

10' U.E.

15' E.E. & B.L. (NOTE 10)

SEPTIC

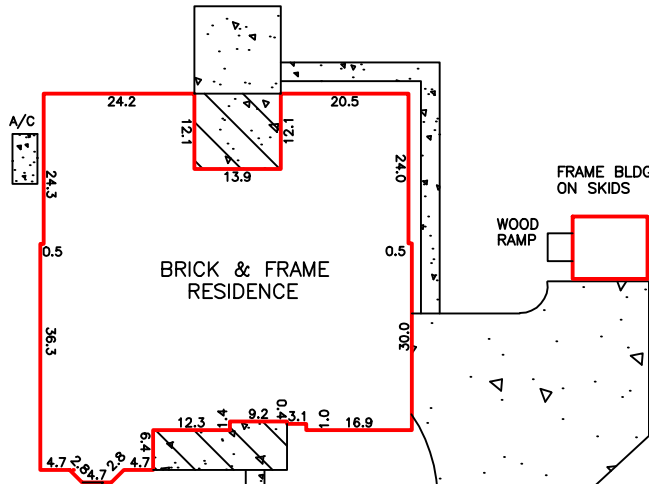

10' U.E. & B.L.

S 00°01'57" W 239.42'

50' B.L.

FND 5/8" I.R. (DCM)

S 89°59'34" W 181.84'

FND 1/2" I.R.

FND 1/2" I.R. (DCM)

EAST BORDER OAK DRIVE
(60' PRIVATE R.O.W.)

NOTES:

- ALL VISIBLE EASEMENTS AND EASEMENTS OF RECORD AS REFLECTED ON TITLE REPORT FROM CAPITAL TITLE COMPANY, GF. NO. 19-435656-TW, EFFECTIVE DATE OF AUGUST 8, 2019, ISSUED AUGUST 13, 2019, ARE SHOWN HEREON.
- DEED RESEARCH PERFORMED BY TITLE COMPANY.
- THE SUBJECT PROPERTY LIES WITHIN ZONE "X" (UNSHADED) AS PER F.E.M.A. FLOOD INSURANCE RATE MAP NO. 48339C-0485G, DATED AUGUST 18, 2014. ZONE "X" IS DEFINED IN THIS CASE AS "AREAS DETERMINED TO BE OUTSIDE 500-YEAR FLOODPLAIN". THIS FLOOD STATEMENT DOES NOT IMPLY THAT THE PROPERTY AND/OR STRUCTURES THEREON WILL BE FREE FROM FLOODING OR FLOOD DAMAGE. THE FLOOD HAZARD AREA IS SUBJECT TO CHANGE AS DETAILED STUDIES OCCUR AND/OR AS WATERSHED OR CHANNEL CONDITIONS CHANGE. THIS FLOOD STATEMENT SHALL NOT CREATE LIABILITY ON THE PART OF THIS SURVEYOR.
- ALL BEARINGS ARE BASED UPON IDENTIFIED MONUMENTS ON THE RIGHT-OF-WAY LINE OF EAST BORDER OAK DRIVE.
- MAJOR VISIBLE AND APPARENT IMPROVEMENTS ARE BEING SHOWN. NO ATTEMPT HAS BEEN MADE TO SHOW UNDERGROUND IMPROVEMENTS IF IN EXISTENCE.
- THIS SURVEY DOES NOT PROVIDE ANY DETERMINATION CONCERNING WETLANDS, FAULT LINES, TOXIC WASTE, OR ANY OTHER ENVIRONMENTAL ISSUES. SUCH MATTERS SHOULD BE DIRECTED BY THE CLIENT OR PROSPECTIVE PURCHASER TO AN EXPERT CONSULTANT.
- ACREAGE AND SQUARE FOOTAGE AREAS SHOWN HEREON AND ON THE METES AND BOUNDS DESCRIPTIONS ARE BASED ON MATHEMATICAL CLOSURES USING THE BEARINGS AND DISTANCE CALLS AND DO NOT REPRESENT THE POSITIONAL ACCURACY OF THE BOUNDARY MONUMENTATION.
- THIS DOCUMENT IS COPYRIGHT PROTECTED WITH A PRODUCTION DATE AS DELINEATED BELOW.
- FENCE LOCATIVE TIES ARE APPROXIMATE AND MAY NOT BE USED FOR BOUNDARY DETERMINATION.
- E.E. = EQUESTRIAN EASEMENT.
- EASEMENTS PER INSTRUMENT PER M.C.C.F. No. 2007-077045 INCLUDING THE RIGHT-OF-WAY OF EAST BORDER OAK DRIVE AND THOUSAND OAKS BLVD.
- PIPELINE RIGHTS-OF-WAY PER VOLUME 259, PAGE 79 AND VOLUME 277, PAGE 117.

TO CAPITAL TITLE COMPANY AND GIBRALTAR MORTGAGE SERVICES LLC, C/O STEARNS LENDING, LLC:

The undersigned does hereby certify that this survey was this day made, on the ground of the property, legally described hereon and correct; and that there are no discrepancies, conflicts, shortages in area, boundary line conflicts, visible encroachments, overlapping of improvements, easements or apparent rights-of-way, except as shown hereon, and said property has access to and from dedicated roadway, except as shown hereon.

ROBERT A. LaPLANT, Jr. REGISTERED PROFESSIONAL LAND SURVEYOR NO. 5234


NOT VALID WITHOUT SURVEYOR'S ORIGINAL SIGNATURE.
THIS DOCUMENT IS COPYRIGHT PROTECTED WITH A PRODUCTION DATE OF AUGUST 29, 2019

LAPLANT SURVEYORS, INC.

17150 Butte Creek Road, #135 Houston, Texas 77090 TEL: 281-440-8890

orders@houstonlandsurveying.com

BOUNDARY SURVEY LOT 1, BLOCK 3, THOUSAND OAKS, SECTION 2 CAB. N, SHEETS 180-182 M.R MONTGOMERY COUNTY, TEXAS 1.0 ACRE				
12234 EAST BORDER OAK DRIVE, MAGNOLIA TEXAS 77354				
SCALE : 1"=30'	DRAWN BY: RAL	FB NO:	APPROVED:	PROJECT NO.: 190670
PURCHASER				
GENA RENEE STUCHBERY				

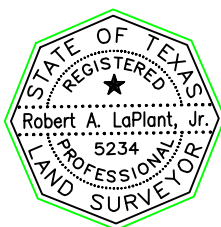

FIRM No. 10145800