


NOTES:
 1) ALL BEARINGS SHOWN ARE REFERENCED PER RECORDED PLAT.
 2) THIS SURVEY WAS PREPARED WITHOUT A TITLE COMMITMENT. SURVEYOR HAS NOT ABSTRACTED FOR OTHER EASEMENTS, BUILDING LINES OR OTHER MATTERS OF RECORD THAT MAY AFFECT THIS TRACT.
 3) THIS TRACT OR LOT IS NOT IN THE 100 YEAR FLOOD PLAIN AND IS IN ZONE X AS LOCATED BY FEDERAL INSURANCE ADMINISTRATION DESIGNATED FLOOD HAZARD AREA BY PANEL NO. 48201C0670M - DATED 06-06-2014 THIS INFORMATION IS BASED ON GRAPHICAL PLOTTING ONLY WE DO NOT ASSUME RESPONSIBILITY FOR EXACT DETERMINATION.

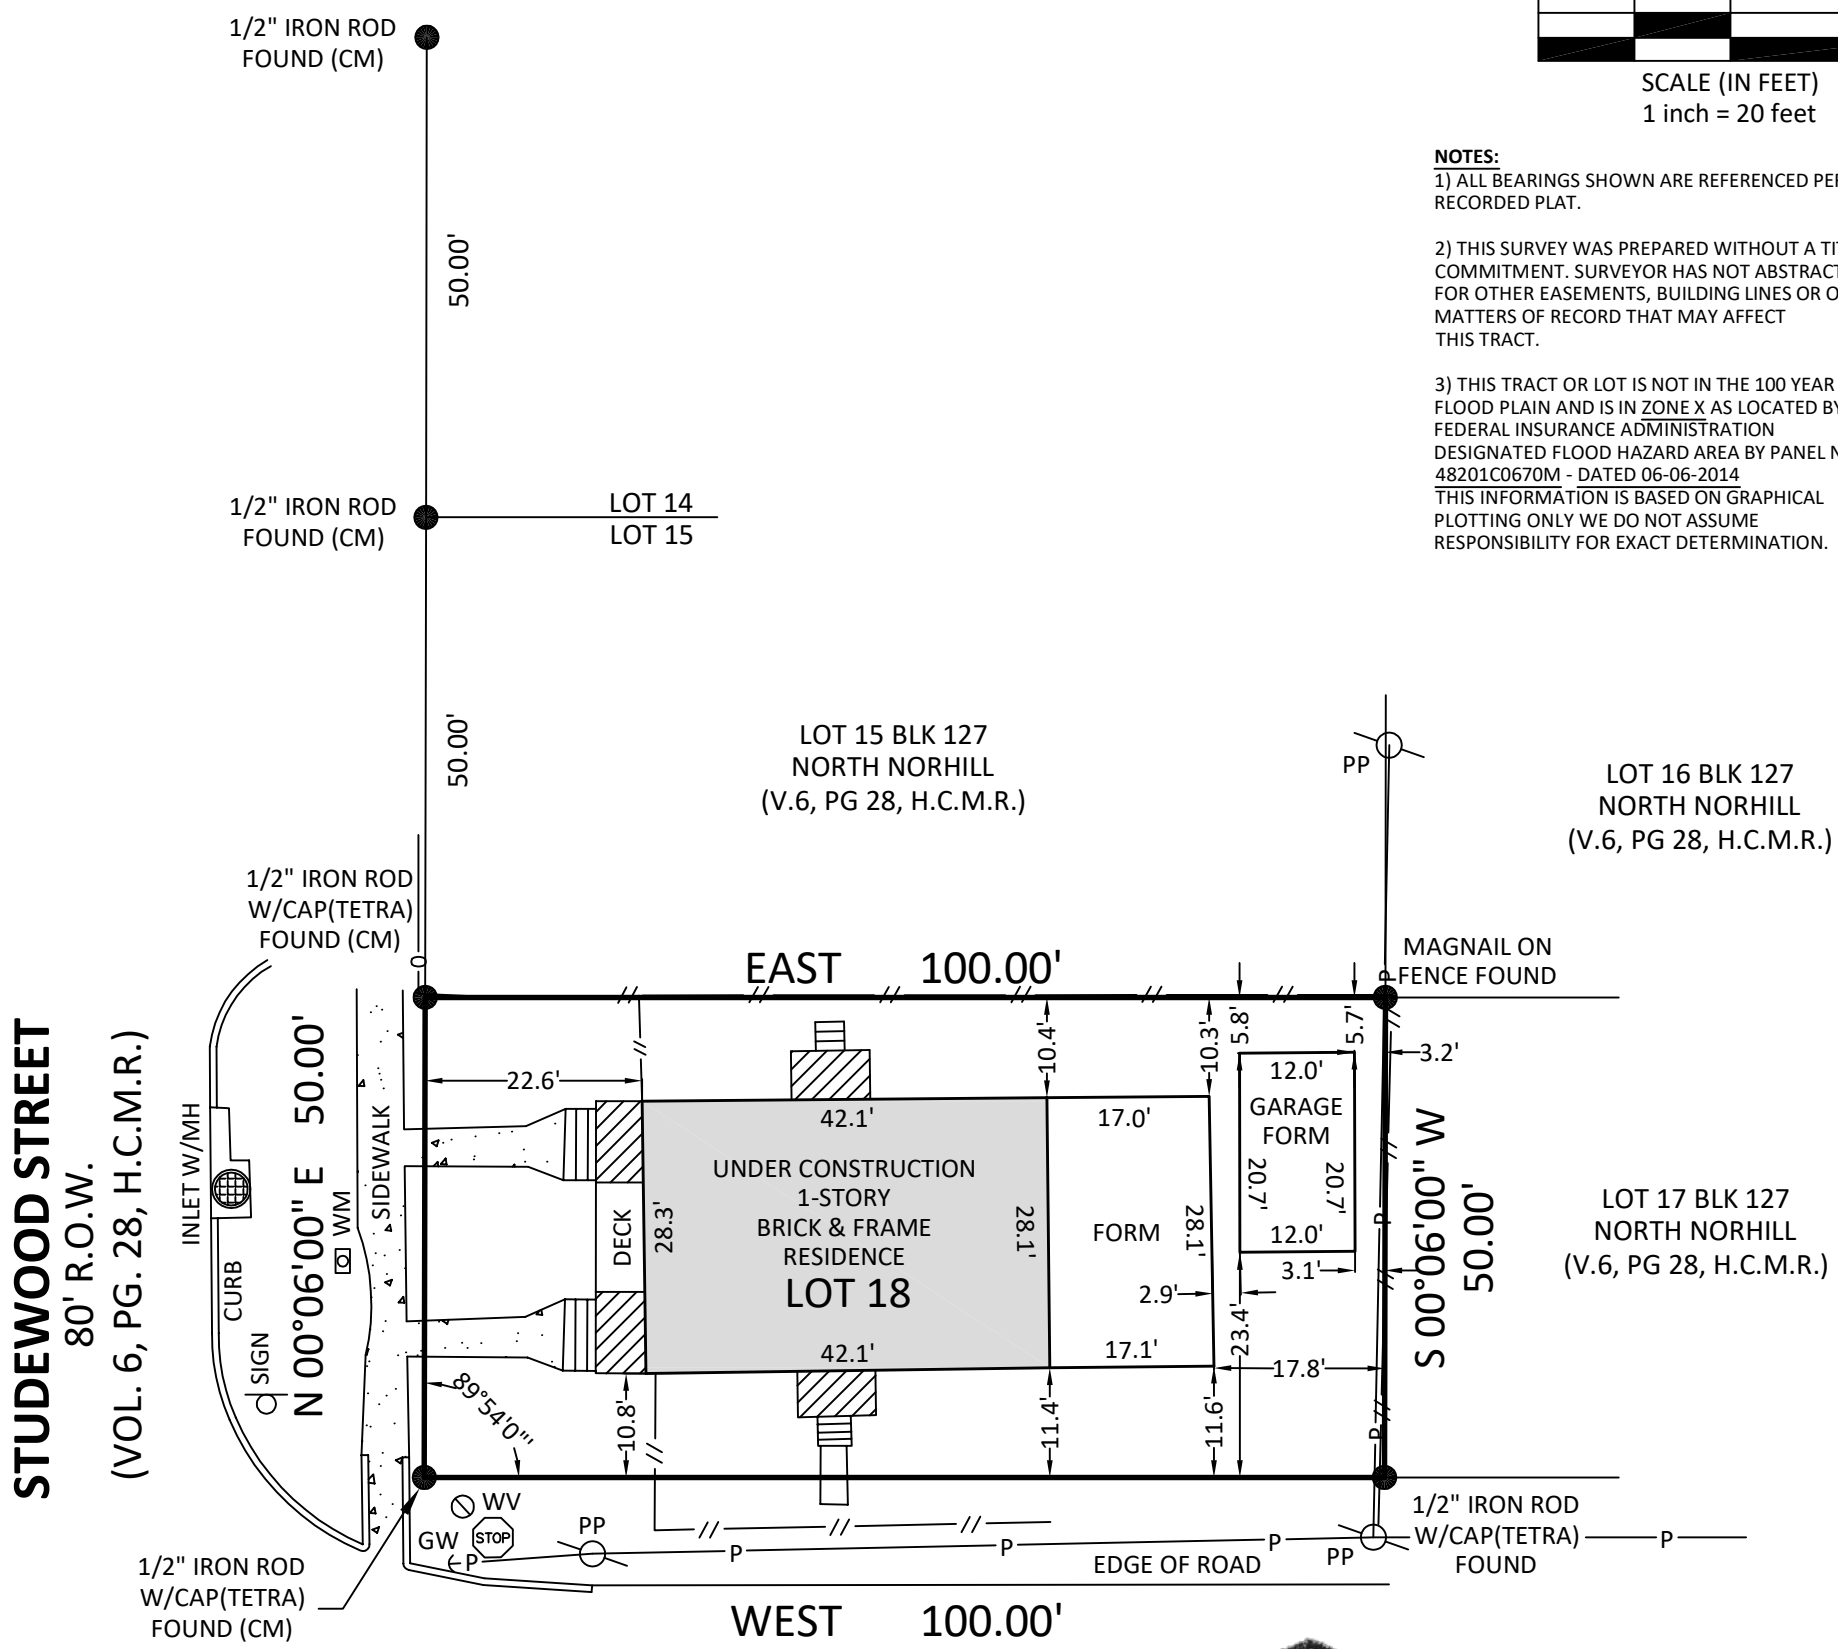

STUDEWOOD STREET
 80' R.O.W.
 (VOL. 6, PG. 28, H.C.M.R.)

TEMPLE AVENUE
 50' R.O.W.
 (VOL. 6, PG. 28, H.C.M.R.)



[Handwritten signature]

I HEREBY CERTIFY THAT THIS SURVEY WAS MADE ON THE GROUND UNDER MY SUPERVISION AND THAT IT CORRECTLY REPRESENTS THE FACTS FOUND AT THE TIME OF THE SURVEY. THERE WERE NO ENCROACHMENTS APPARENT ON THE GROUND EXCEPT AS SHOWN HEREON.

REVISIONS	
DATED:	REASON:
DATED:	REASON:
DATED:	REASON:

LEGEND			
B.L.	BUILDING LINE	PP	POWER POLE
C.C.F.	COUNTY CLERK FILE	WM	WATER METER
C.I.R.	CAPPED IRON ROD	WV	WATER VALVE
CM	CONTROLLING MONUMENT	ICV	IRRIGATION CONTROL VALVE
L	LENGTH	CO	CLEAN OUT
P.C.	POINT OF CURVATURE	LP	LIGHT POLE
P.R.C.	POINT OF REVERSED CURVE	PED	PEDESTAL
P.T.	POINT OF TANGENCY	MH	MANHOLE
R	RADIUS	GM	GAS METER
R.O.W.	RIGHT-OF-WAY	PLM	PIPELINE MARKER
W/CAP	WITH CAP	UB	UTILITY BOX
SQ. FT.	SQUARE FEET	FH	FIRE HYDRANT
			= CONCRETE
			= COVERED
			= WOOD FENCE
			= CHAINLINK FENCE
			= OVER HEAD POWER LINE



FIRM # 10194769
 1880 S. DAIRY ASHFORD RD. SUITE # 109, HOUSTON, TEXAS 77077
 OFFICE: 713-291-0766
 INFO@316LANDSURVEYS.COM - WWW.316LANDSURVEYS.COM

**FORM SURVEY OF
 LOT 18, BLOCK 127
 NORTH NORHILL**
 ACCORDING TO THE MAP OR PLAT THEREOF
 RECORDED IN VOLUME 6, PAGE 28
 OF THE MAP RECORDS OF HARRIS COUNTY, TEXAS

ADDRESS: 1204 STUDEWOOD ST, HOUSTON, TEXAS 77008

DATED: 08-10-2023	FILED BY: A.F
DRAWN BY: I.A.	CHECKED BY: A.A
APPROVED BY: M.M.	JOB NO: 23 - 0299