

1ST FLOOR PLAN


CUSTOM DESIGN FOR THE BERTRAND RESIDENCE

Darling HOMES


OWNER SIGNATURE _____ DATE _____
 OWNER SIGNATURE _____ DATE _____

02/14/13 REVISION 1

SQ. FOOTAGES "L"	
FIRST FLOOR	3222 S.F.
SECOND FLOOR	836 S.F.
TOTAL AREA	4058 S.F.
COVERED PORCH	290 S.F.
COVERED PATIO	265 S.F.
BALCONY DECK	16 S.F.
TOTAL CVRD. PORCH/PATIO/BAL.	611 S.F.
GARAGE AND/OR STORAGE	734 S.F.
TOTAL UNDER ROOF	5463 S.F.
TOTAL SLAB AREA	4516 S.F.
OVERALL WIDTH	59'-11"
OVERALL DEPTH	85'-11 1/2"

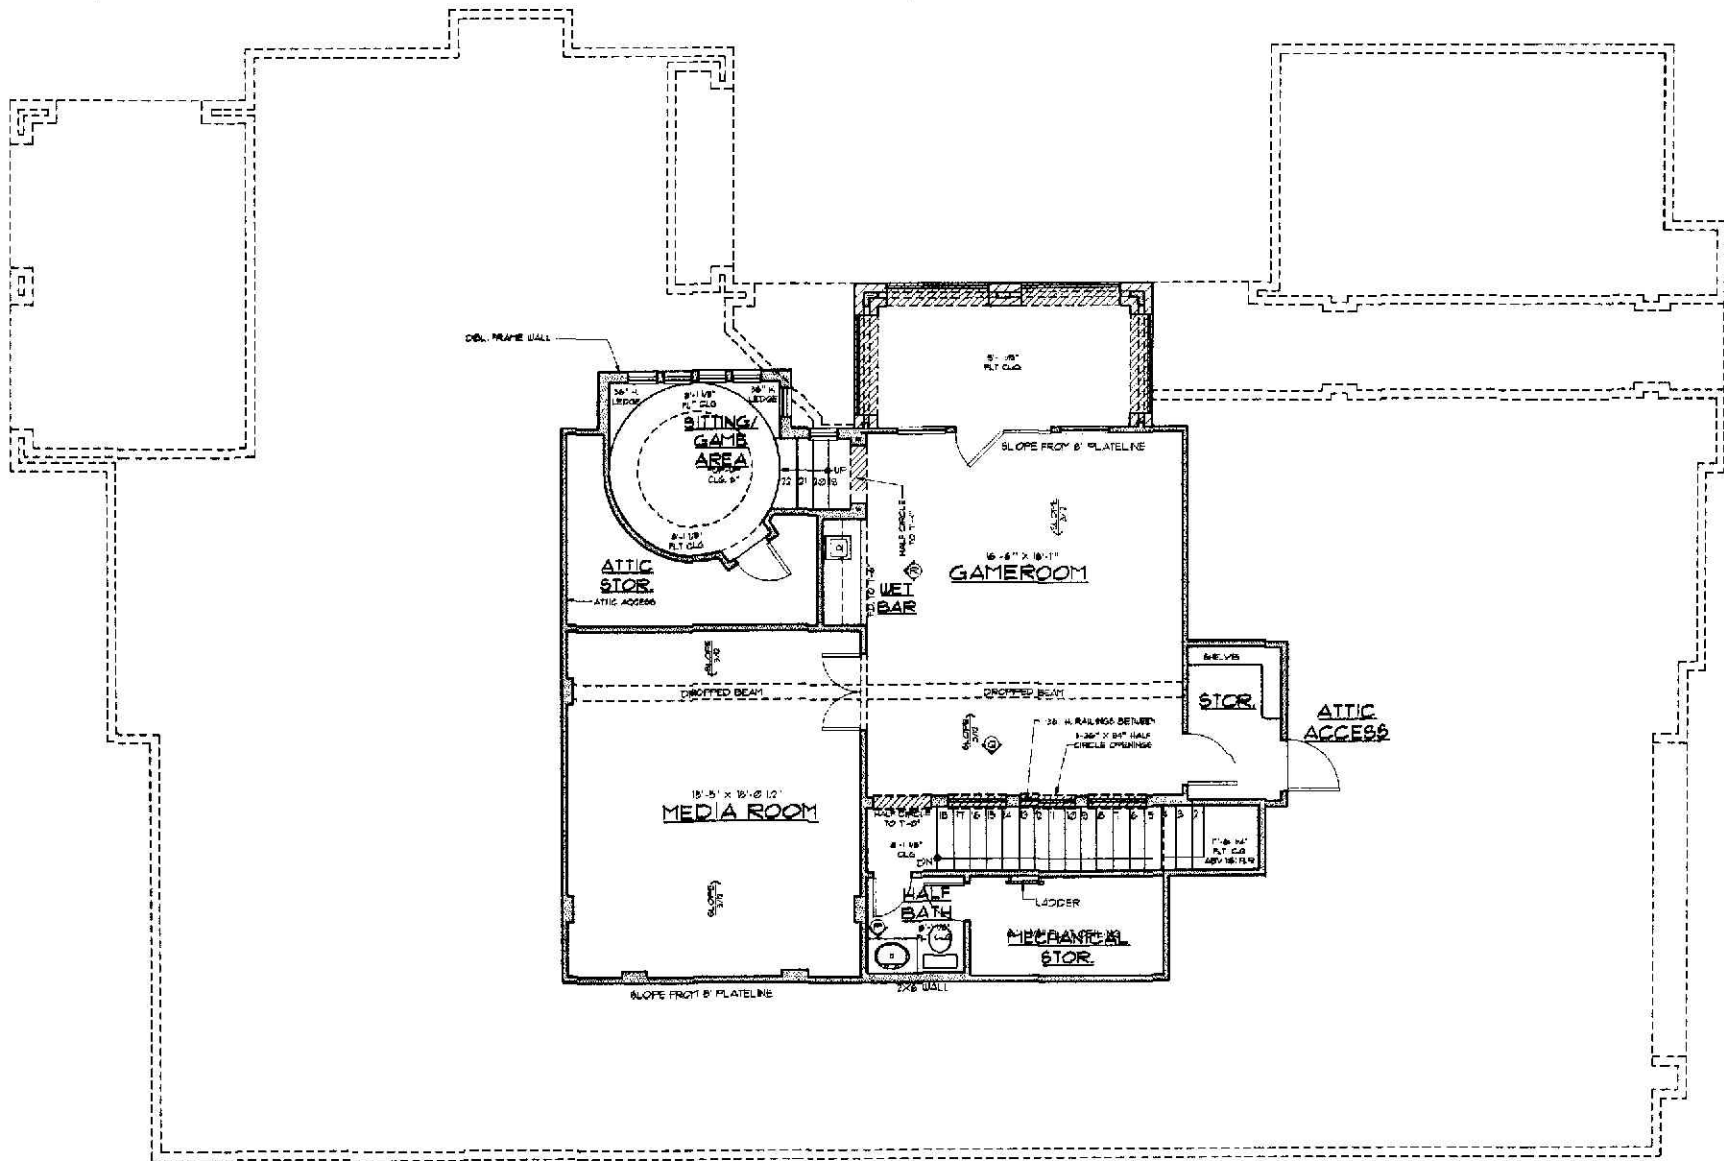

2ND FLOOR PLAN

CUSTOM DESIGN FOR THE BERTRAND RESIDENCE			
	X	OWNER SIGNATURE	DATE
	X	OWNER SIGNATURE	DATE
02/14/13	REVISION		1