


GF NO. 196501 STEWART TITLE
ADDRESS: 9026 BLANKENSHIP DRIVE
HOUSTON, TEXAS 77080
BORROWER: LAUREN L. WEBB AND
CHRISTOPHER D. WEBB

LOT 215, BLOCK 16 BINGLEWOOD, SECTION 2

AN ADDITION IN HARRIS COUNTY, TEXAS
ACCORDING TO THE MAP OR PLAT THEREOF RECORDED
IN VOLUME 49, PAGE 68 OF THE MAP RECORDS
OF HARRIS COUNTY, TEXAS

SCALE: 1" = 30'

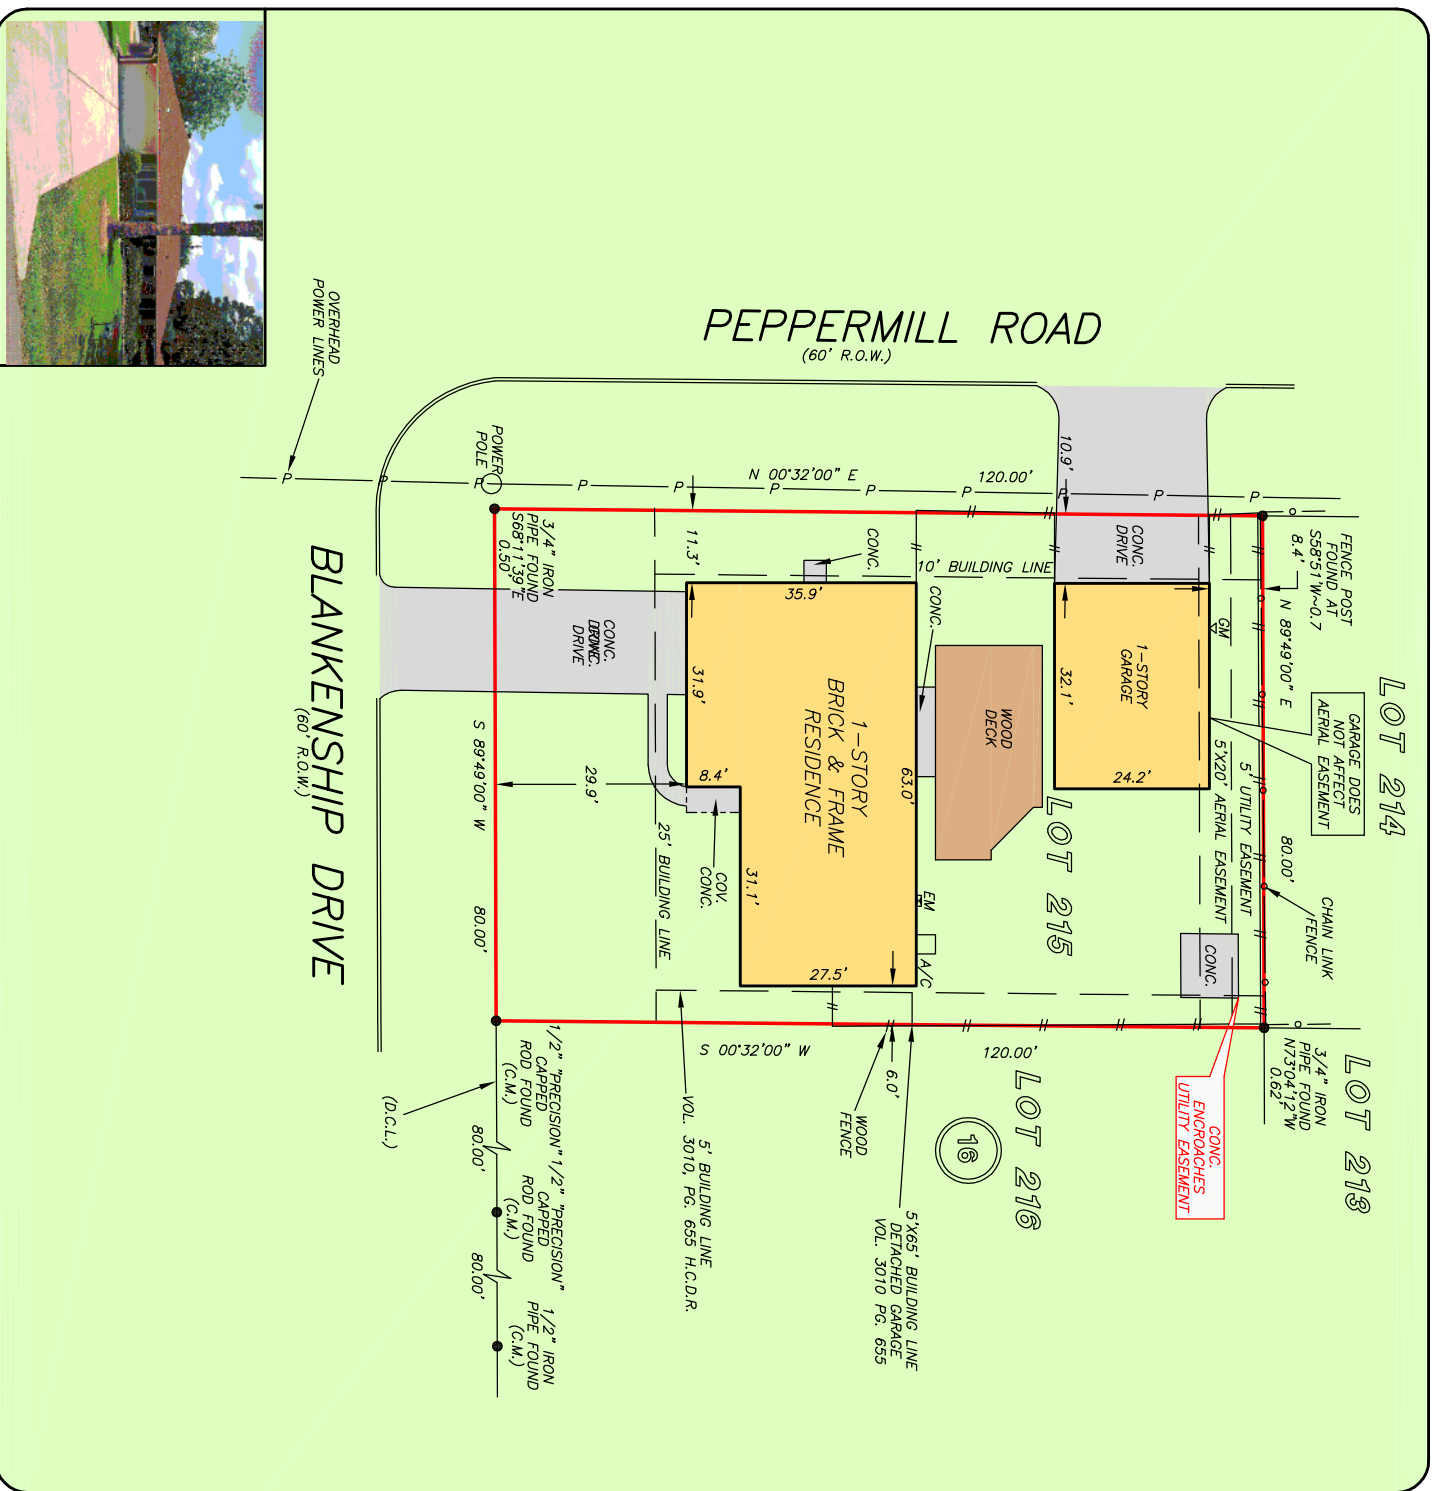

THIS PROPERTY IS AFFECTED BY THE
100 YEAR FLOOD PLAIN AS PER FIRM
MAP NO. 48201C, 0635 M
MAP REVISION: 06/09/14
ZONE AE
BASED ONLY ON VISUAL EXAMINATION OF MAPS.
INACCURACIES OF FEMA MAPS PREVENT EXACT
DETERMINATION WITHOUT DETAILED FIELD STUDY

A SUBSURFACE INVESTIGATION
WAS BEYOND THE SCOPE OF THIS SURVEY

D.C.L. = DIRECTIONAL CONTROL LINE
RECORD BEARING: VOL. 49, PG. 68, H.C.M.R.

DRAWN BY: PB

I HEREBY CERTIFY THAT THIS SURVEY WAS MADE
ON THE GROUND, THAT THIS PLAT CORRECTLY
REPRESENTS THE FACTS FOUND AT THE
TIME OF SURVEY AND THAT THERE ARE NO
ENCROACHMENTS APPARENT ON THE GROUND,
EXCEPT AS SHOWN HEREON. THIS SURVEY IS
CERTIFIED FOR THIS TRANSACTION ONLY AND
ABSTRACTING PROVIDED IN THE ABOVE
REFERENCED TITLE COMMITMENT WAS RELIED
UPON IN PREPARATION OF THIS SURVEY.

TERRANCE MSH
PROFESSIONAL LAND SURVEYOR
NO. 4981
DOB NO. 18-04149
APRIL 26, 2018



stewart
title
NANCY BAKER JONES
713-468-8900



PRECISION
surveyors

281-496-1586
950 THE ADVENUE STREET SUITE 150 HOUSTON, TEXAS 77079
FIRM NO. 10063700

www.precisionsurveyors.com
1-800-LANDSURVEY

210-829-4941
1777 NE LOOP 410 SUITE 600 SAN ANTONIO, TEXAS 78217

FAX 210-829-1555