


GF NO. CH-7666-1076661800260-AG CHARTER TITLE
 ADDRESS: 519 WESTMINSTER DRIVE
 HOUSTON, TEXAS 77024
 BORROWER: LISA MARRE AND
 ANTHONY MARRE

SCALE: 1" = 40'

LOT 43, BLOCK 3 HUNTLEIGH

A SUBDIVISION IN HARRIS COUNTY, TEXAS
 ACCORDING TO THE MAP OR PLAT THEREOF RECORDED
 IN VOLUME 45, PAGE 53 OF THE MAP RECORDS
 OF HARRIS COUNTY, TEXAS

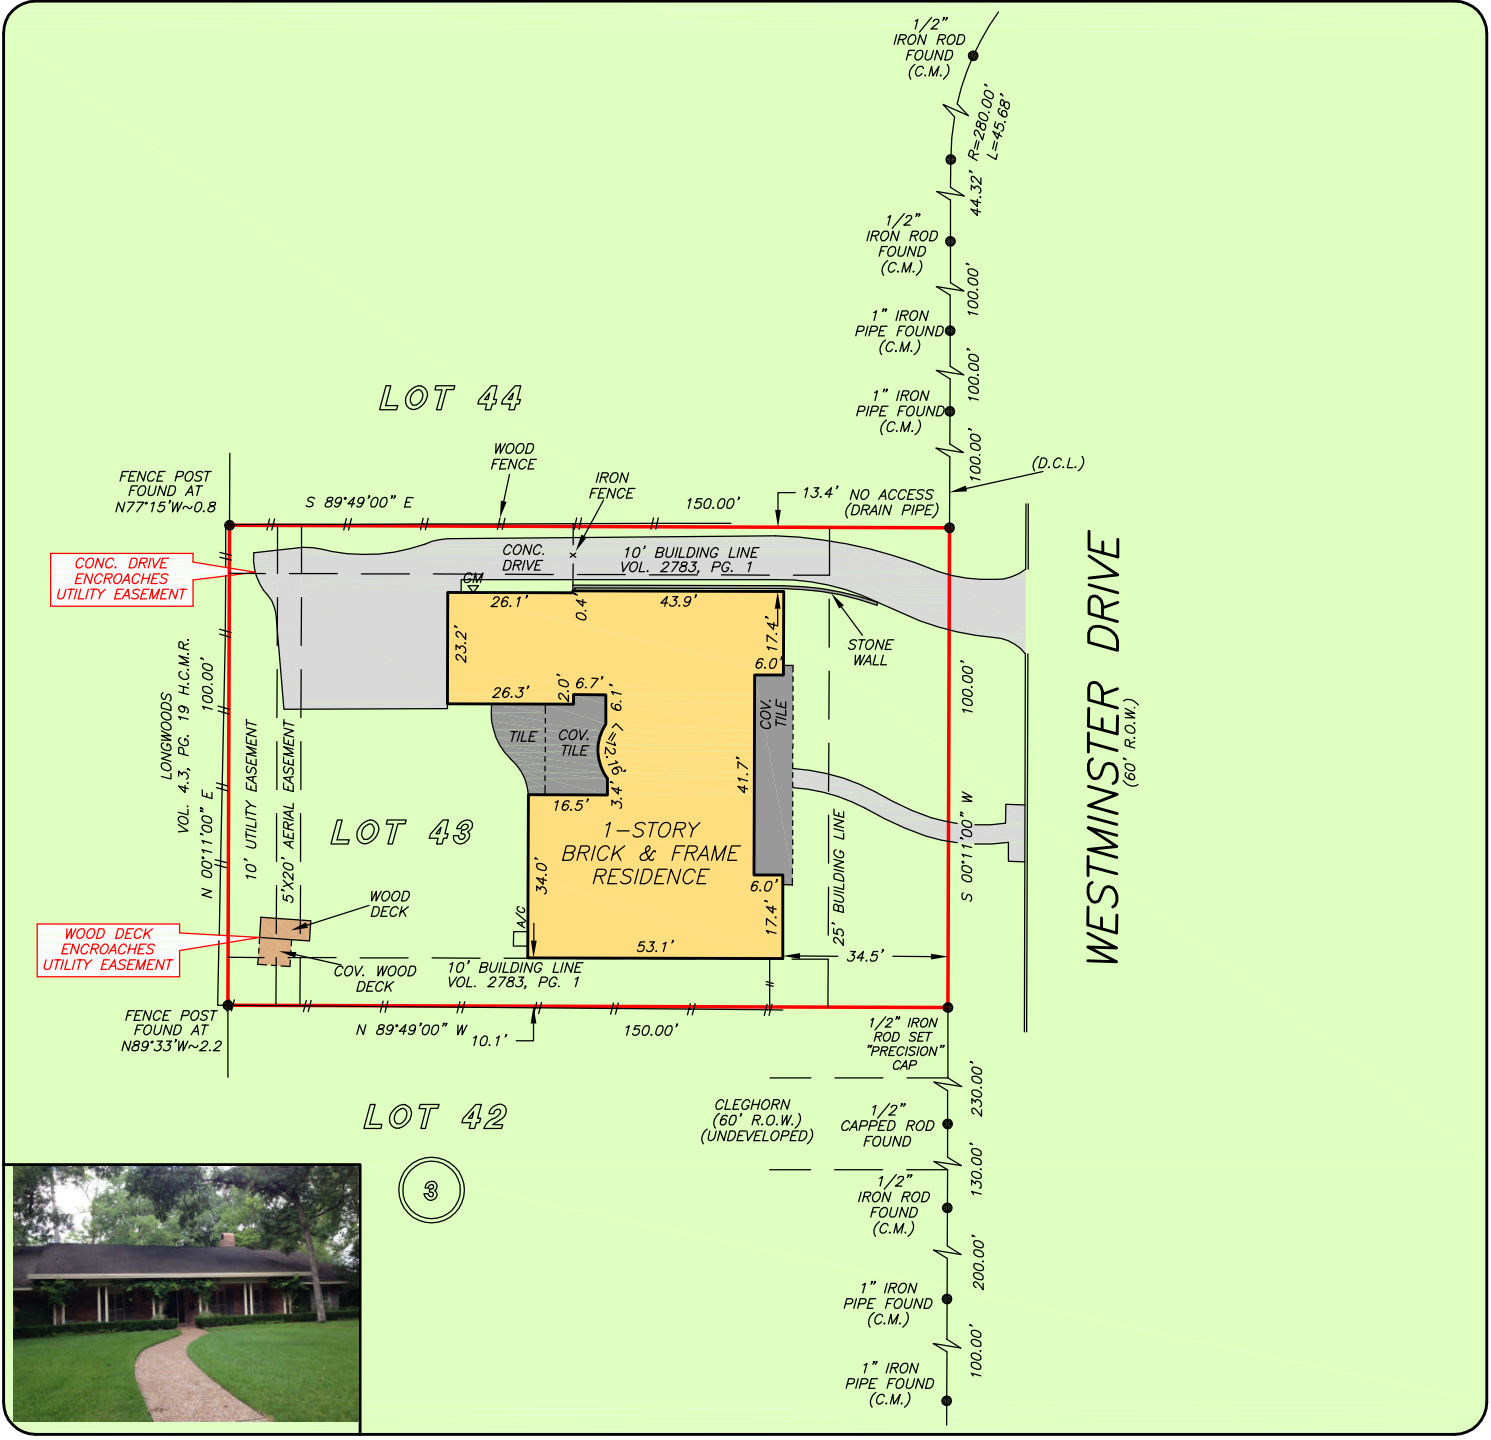

THIS PROPERTY DOES NOT LIE WITHIN THE
 100 YEAR FLOOD PLAIN AS PER FIRM
 PANEL NO. 48201C 0665 M
 MAP REVISION: 06/09/14
 ZONE X
 BASED ONLY ON VISUAL EXAMINATION OF MAPS.
 INACCURACIES OF FEMA MAPS PREVENT EXACT
 DETERMINATION WITHOUT DETAILED FIELD STUDY


A SUBSURFACE INVESTIGATION
 WAS BEYOND THE SCOPE OF THIS SURVEY

D.C.L. = DIRECTIONAL CONTROL LINE
 RECORD BEARING: VOL. 45, PG. 53, H.C.M.R.

I HEREBY CERTIFY THAT THIS SURVEY WAS MADE
 ON THE GROUND, THAT THIS PLAT CORRECTLY
 REPRESENTS THE FACTS FOUND AT THE
 TIME OF SURVEY AND THAT THERE ARE NO
 ENCROACHMENTS APPARENT ON THE GROUND,
 EXCEPT AS SHOWN HEREON. THIS SURVEY IS
 CERTIFIED FOR THIS TRANSACTION ONLY AND
 ABSTRACTING PROVIDED IN THE ABOVE
 REFERENCED TITLE COMMITMENT WAS RELIED
 UPON IN PREPARATION OF THIS SURVEY.

JAMES P. WALKOVIK
 PROFESSIONAL LAND SURVEYOR
 NO. 5971
 JOB NO. 18-07272
 JULY 12, 2018
 REVISED: JULY 19, 2018 (CORRECT ADDRESS)

DRAWN BY: PB/AC

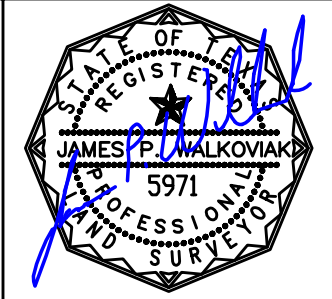

Martha
 Turner
Sotheby's
 INTERNATIONAL REALTY
RACHEL CONKLING
 713-558-3328

Charter Title Company
ANN GALBRAITH
 713-871-9700

