


**RUE DE MAISON
(CUL-DE-SAC)**

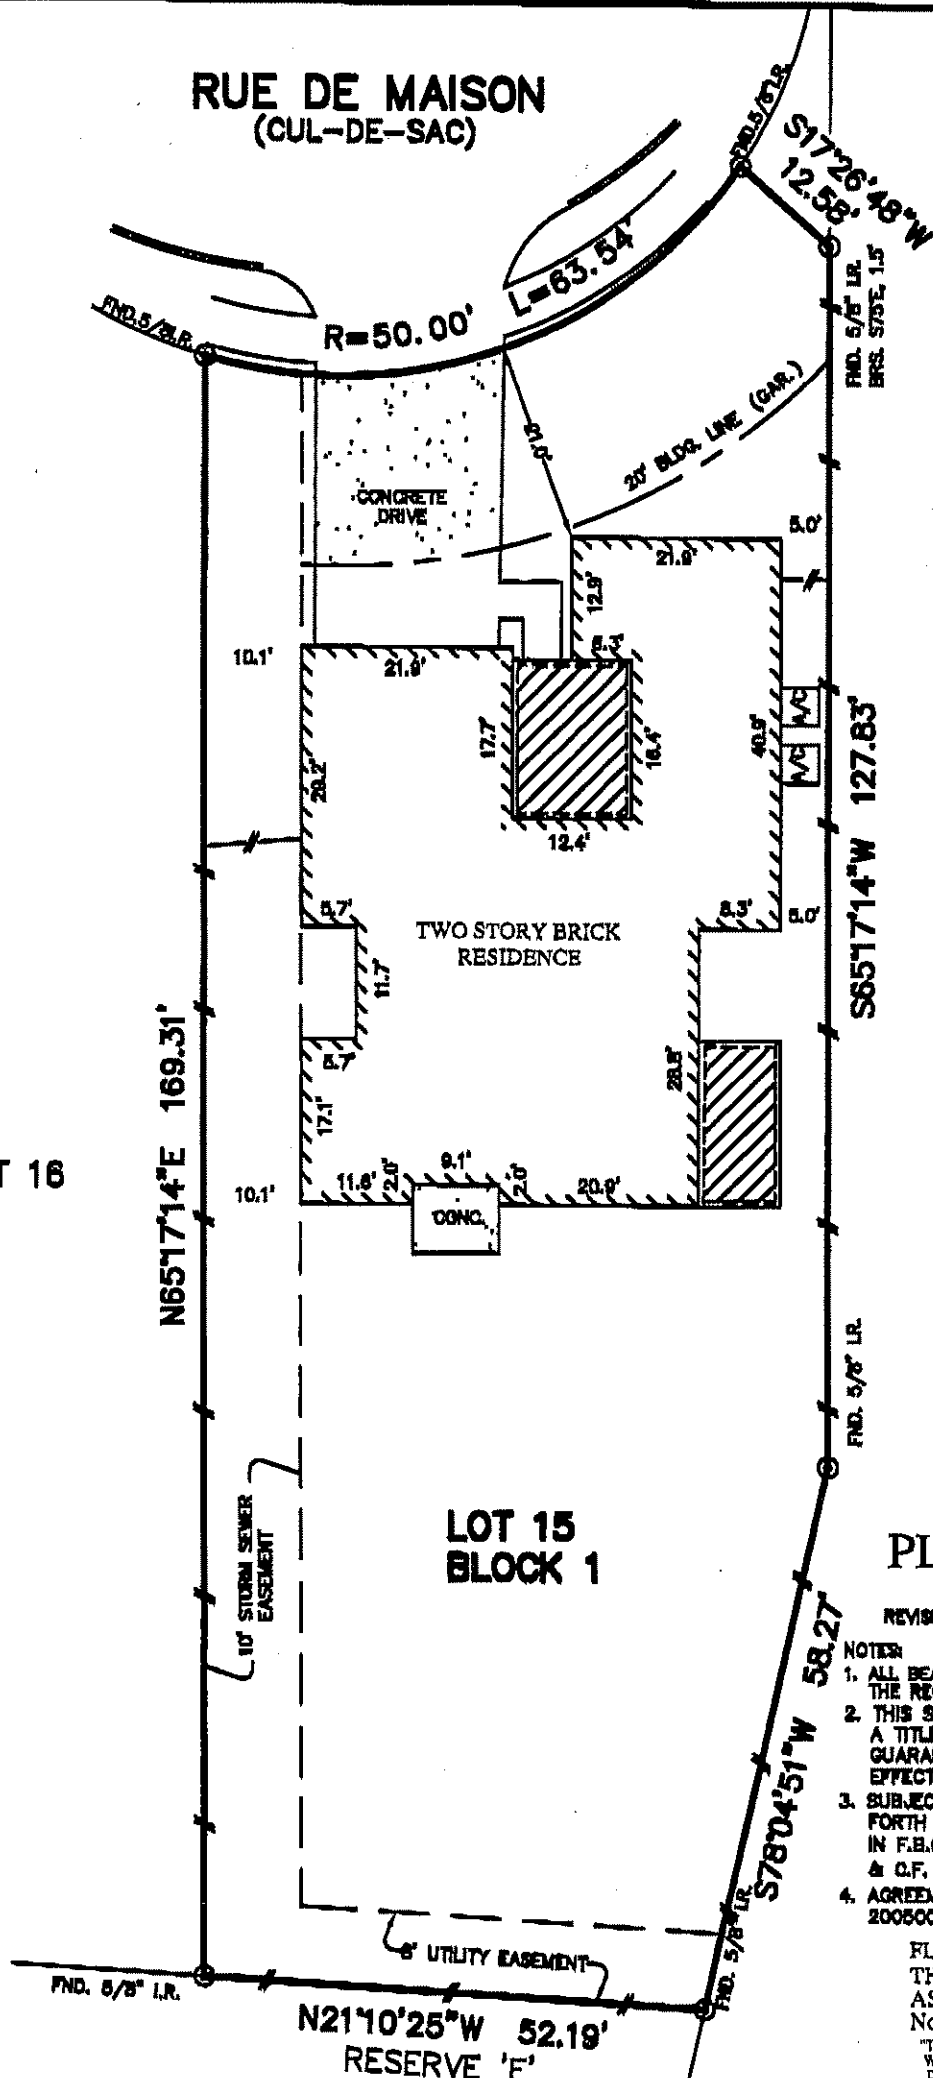

4.190 ACRES
FILE No. 1999082527

PLAT OF SURVEY

SCALE: 1" = 20'
REVISED DATE: 02-27-06 (FINAL UPDATE)

NOTES

1. ALL BEARINGS SHOWN HEREON ARE BASED ON THE RECORDED PLAT.
2. THIS SURVEY WAS PREPARED BASED ON A TITLE REPORT ISSUED BY STEWART TITLE GUARANTY CO. UNDER C.F. No. 00312640, EFFECTIVE DATE: FEBRUARY 16, 2006.
3. SUBJECT TO RESTRICTIVE COVENANTS AS SET FORTH IN PLAT No. 20040016, F.B.C.T. & IN F.B.C.C.F. Nos. 9670889, 9734406 & 9891828 & C.F. No. 2004010427, 2004010428 O.R.F.B.C.T.
4. AGREEMENT WITH C.P.E. PER C.F. No. 2005006710.

FLOOD MAP:

THIS PROPERTY LIES IN ZONE "X"
AS DEPICTED ON COMMUNITY PANEL
No. 48157C, 0270 J, DATED: 01-03-97.

"THIS INFORMATION IS BASED ON GRAPHIC PLOTTING.
WE DO NOT ASSUME RESPONSIBILITY FOR EXACT
DETERMINATION"