



* HALF-ACRE * Lot 10 Farmcreek Dr ~ Huffman TX

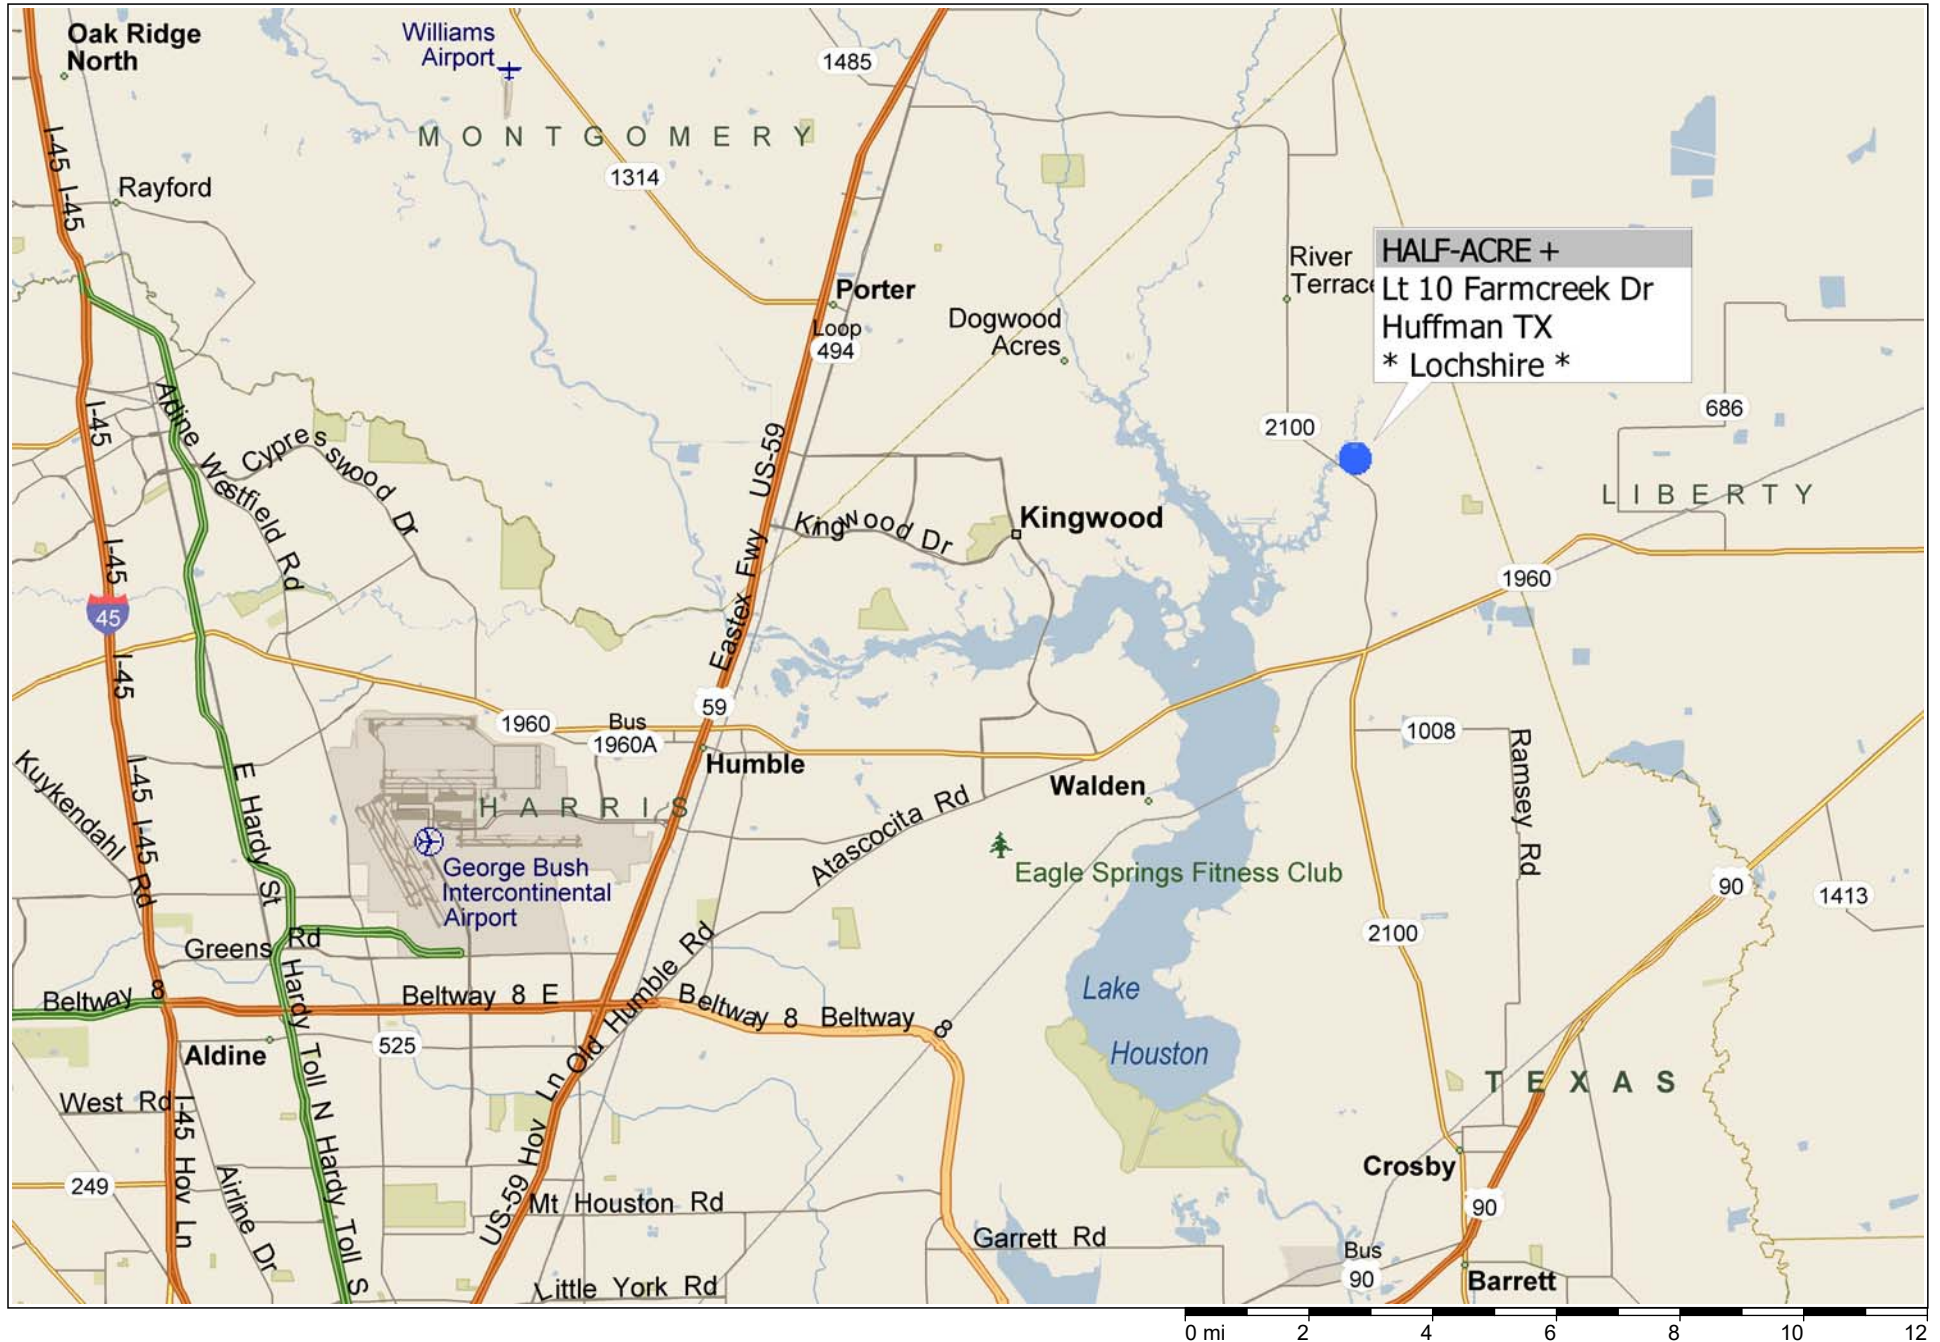


TEXAS PROFESSIONAL SURVEYING, LLC.
 3032 N. FRAZIER STREET
 CONROE, TEXAS 77303
 (936)756-7447 FAX (936)756-7448
 FIRM REGISTRATION No. 100834-00

PROJECT NO. K91-01	Key Map	DRAWING DATE: 09/18/15
		REVISED: DRAWN BY: CDF

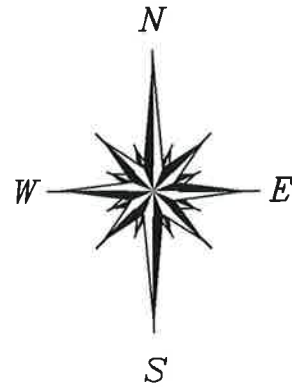

CURVE	RADIUS	ARC LENGTH	CHORD LENGTH	CHORD BEARING	DELTA ANGLE
C1	420.00'	24.21'	24.21'	S 36°17'02" E	3°18'10"
C2	970.00'	4.00'	4.00'	N 36°52'52" W	0°14'10"

LOCHSHIRE
SECTION 1, BLOCK 7
VOL. 178, PG. 113, H.C.M.R.

FARMCREEK DRIVE
(60' R.O.W.)

BOUNDARY
SURVEY
FOR: KENDALL HOMES
FARMCREEK DRIVE
HUFFMAN, TEXAS

BEING Lot 10, Block 7 of Lochshire Subdivision, Section 1, according to the map or plat thereof recorded in Volume 178, Page 113 of the Map Records of Harris County, Texas.

The Subject Tract(s) as shown hereon may be subject to the following restrictive covenants of record:


Those recorded in Vol. 178, Pg. 113, H.C.M.R.

-Survey is valid only if print has original signature of surveyor on it. Declaration is made to original purchaser of this survey. It is not transferable to additional institutions or subsequent owners.

-This survey has been done without the benefit of a current title report. Surveyor has not performed a complete abstract of subject property and does not certify to easements or restrictions not shown. Check with your local governing agencies for any additional easements, building lines, or other restrictions not reflected on recorded plat.

Subject property shown hereon is located in Zone AE, and does appear to lie within the 100-year flood plain, according to the F.E.M.A. Flood Insurance Rate Map, Community Panel 48201C 0330 L, effective 06/18/07.

Information is based on graphic plotting only. Surveyor assumes no responsibility for exact determination.

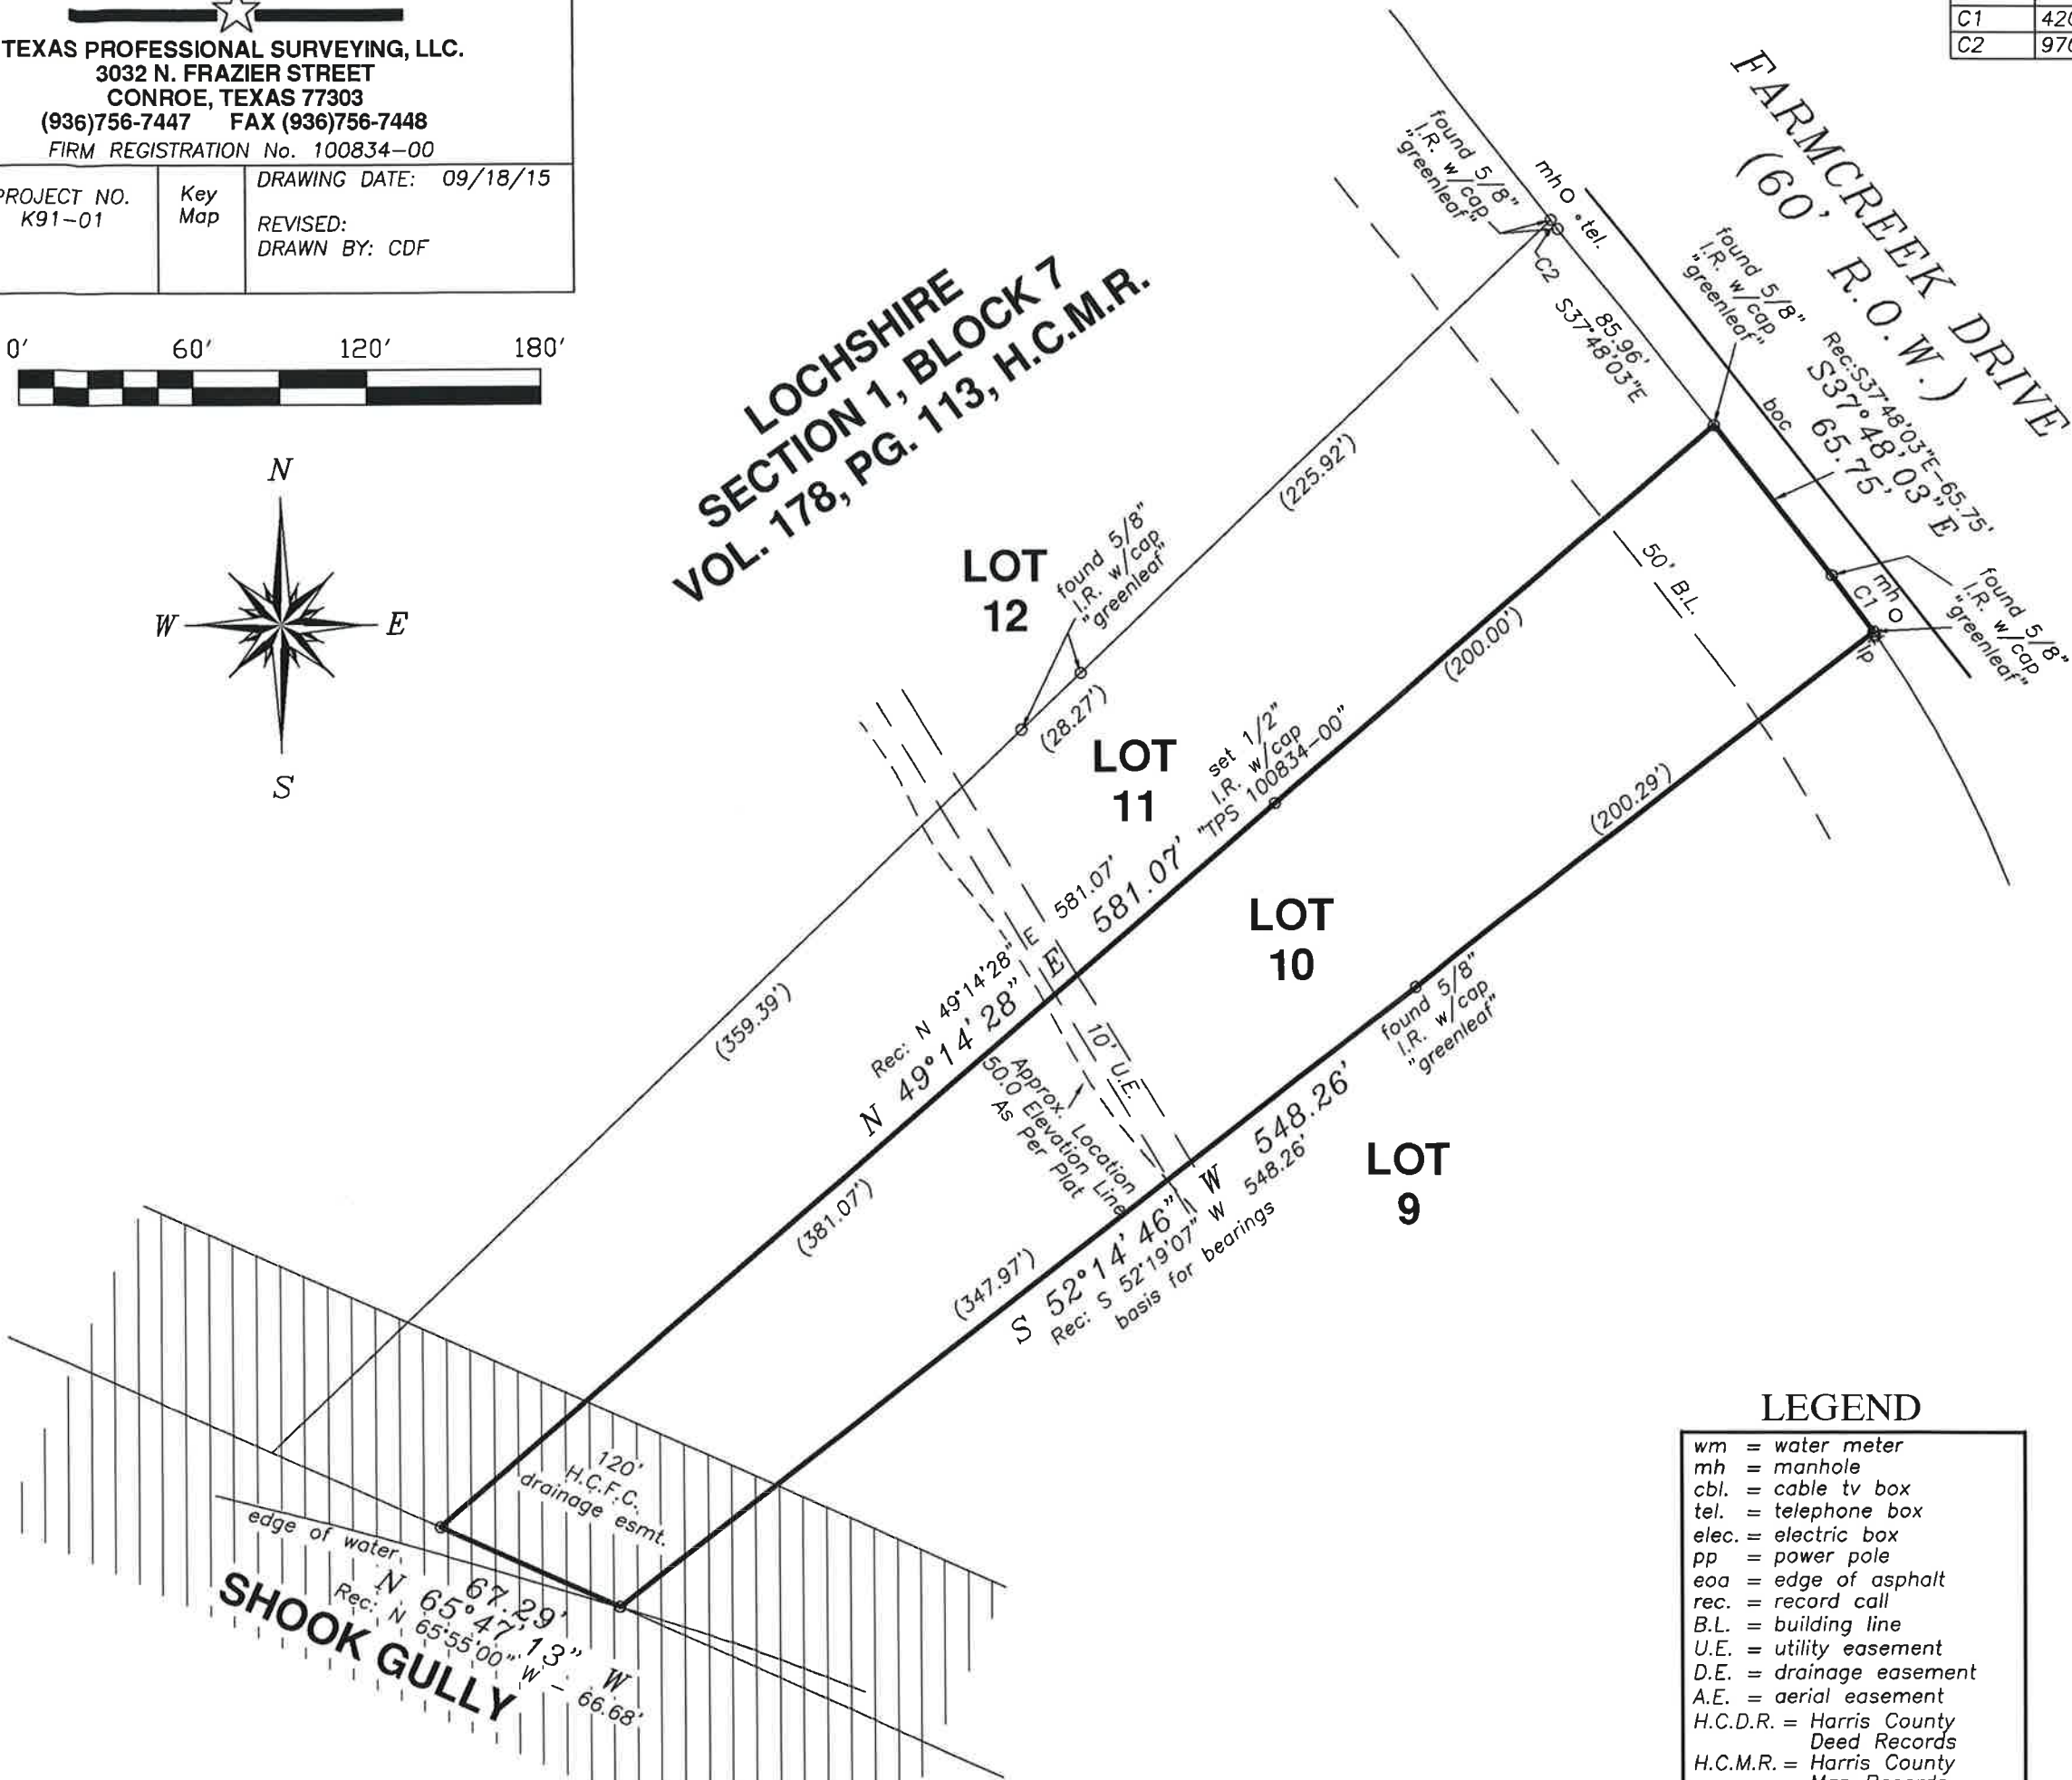

LEGEND


- wm = water meter
- mh = manhole
- cbl. = cable tv box
- tel. = telephone box
- elec. = electric box
- pp = power pole
- ea = edge of asphalt
- rec. = record call
- B.L. = building line
- U.E. = utility easement
- D.E. = drainage easement
- A.E. = aerial easement
- H.C.D.R. = Harris County Deed Records
- H.C.M.R. = Harris County Map Records


I hereby certify that this survey was made on the ground under my supervision and that this drawing correctly represents the facts found at the time of survey.

Date of Survey: 09/17/15 RH




Zachariah R. Savory
 Registered Professional Land Surveyor No. 5966

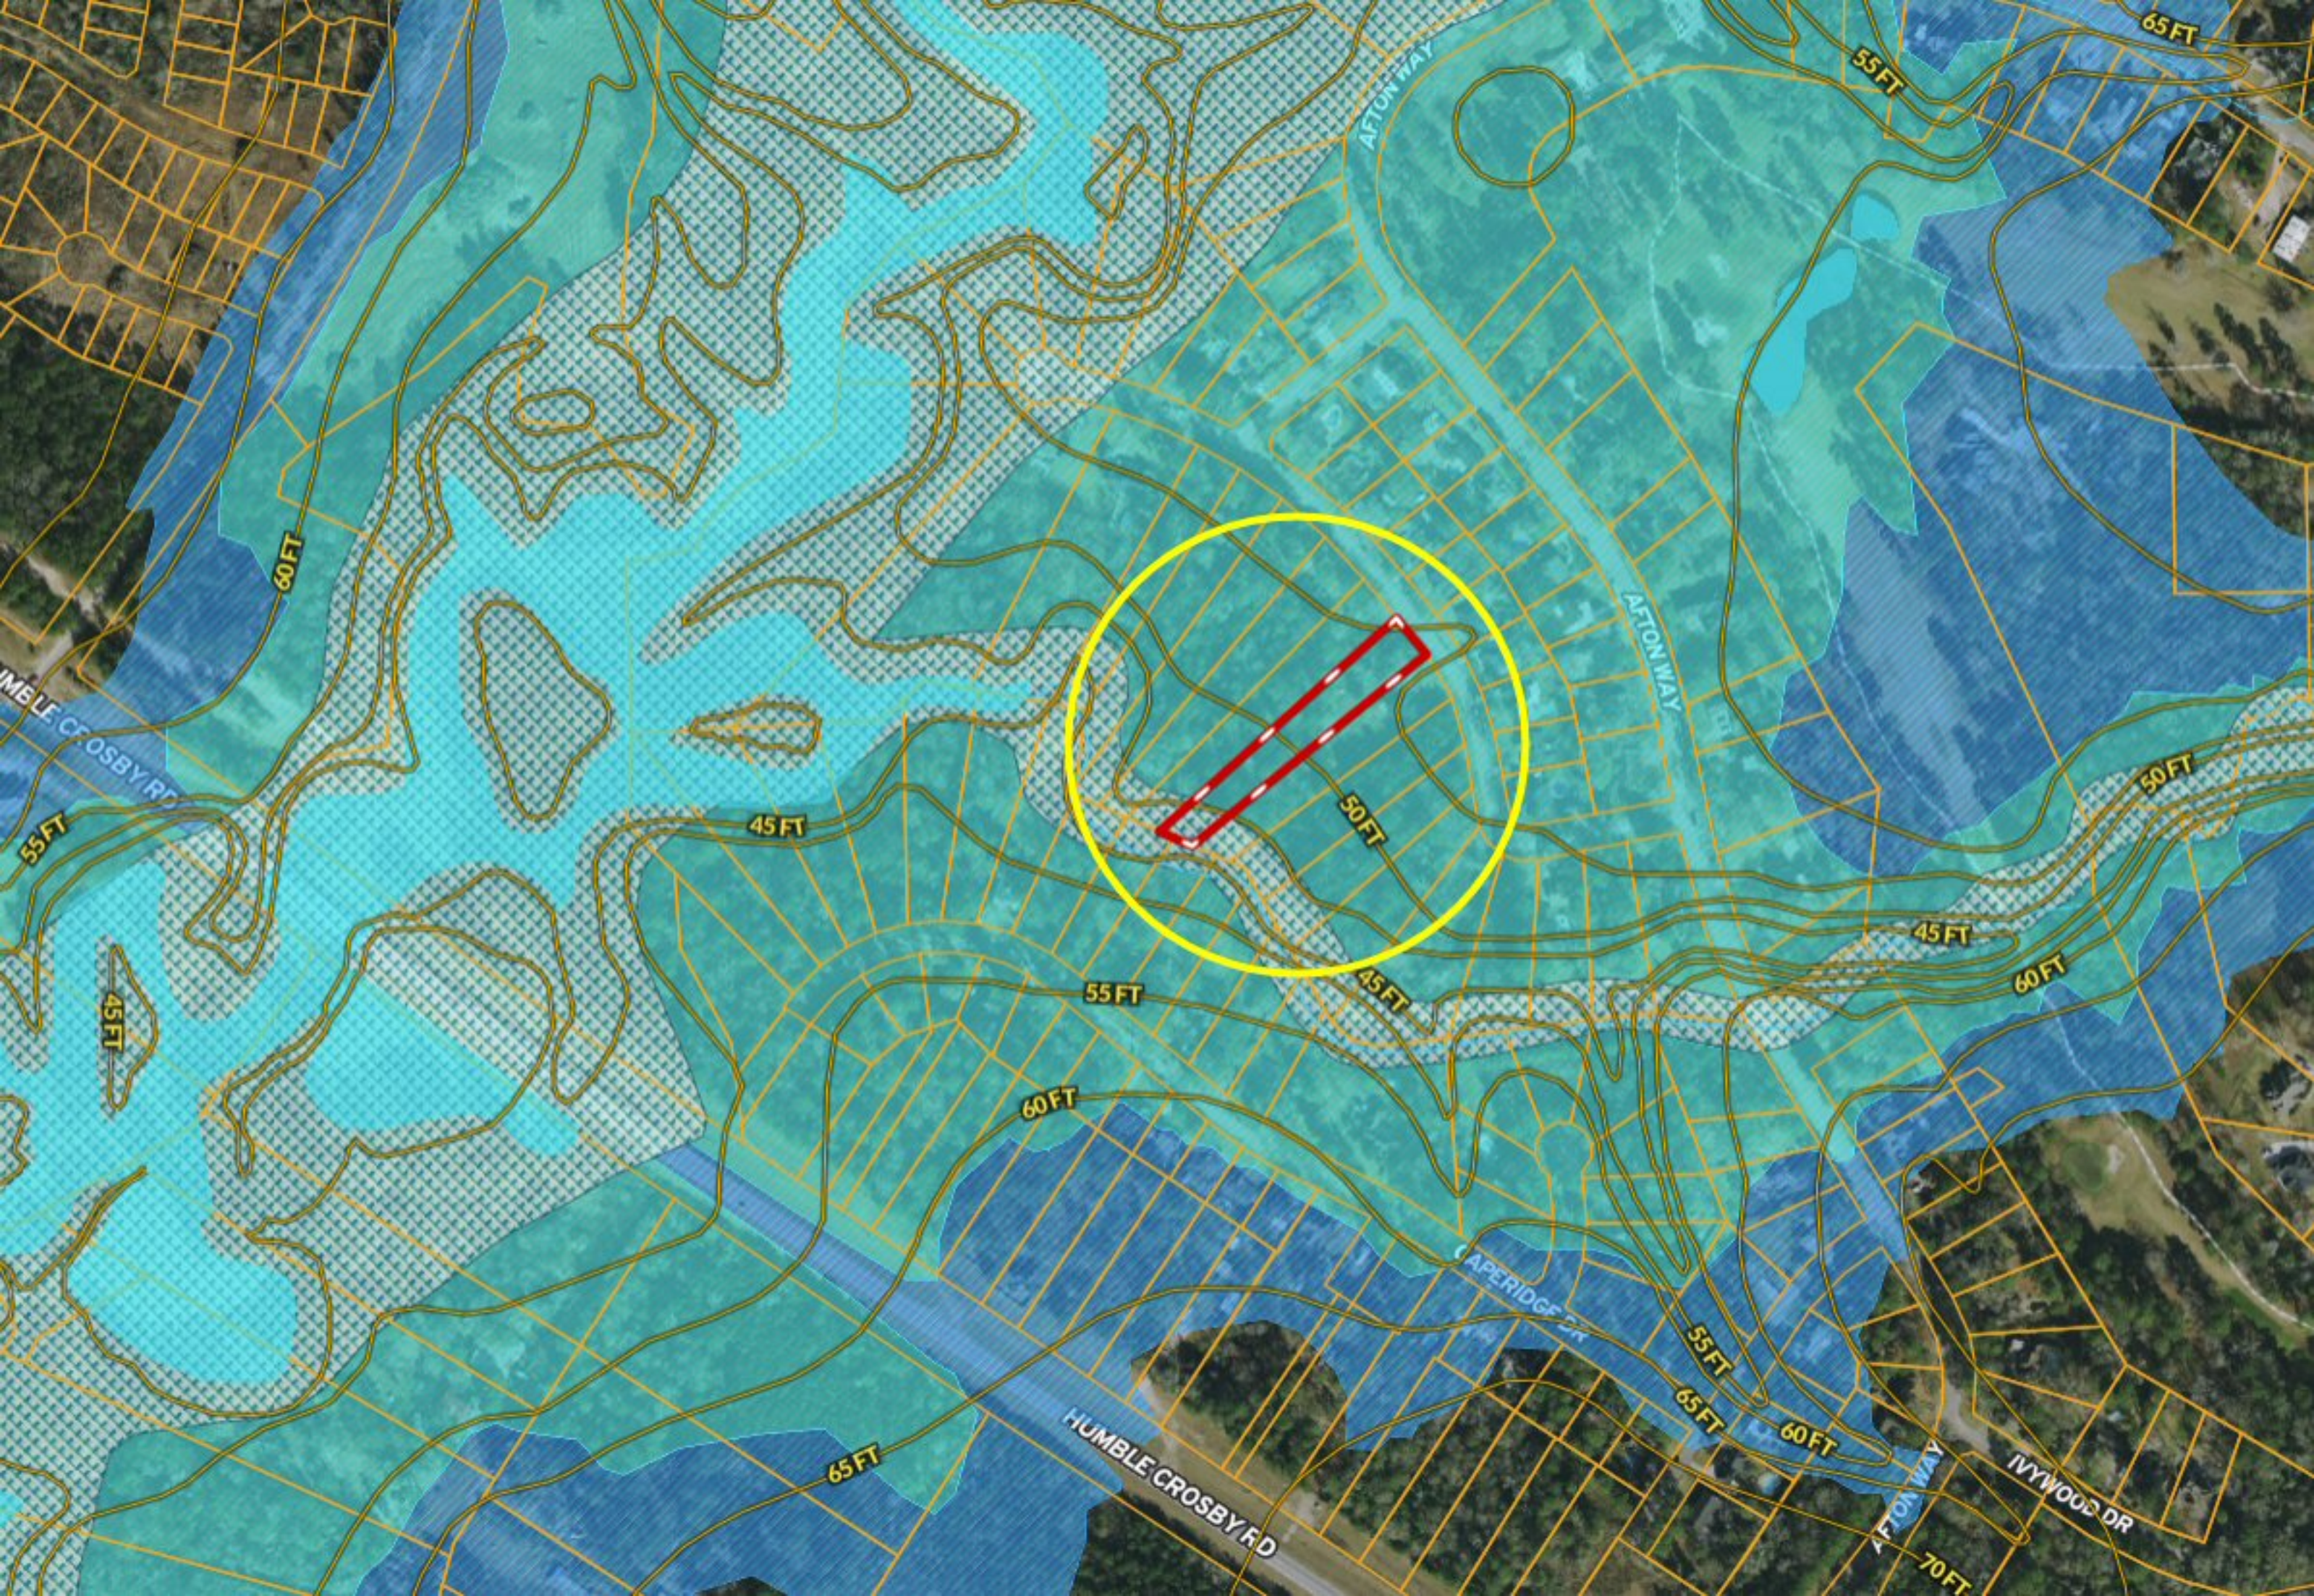

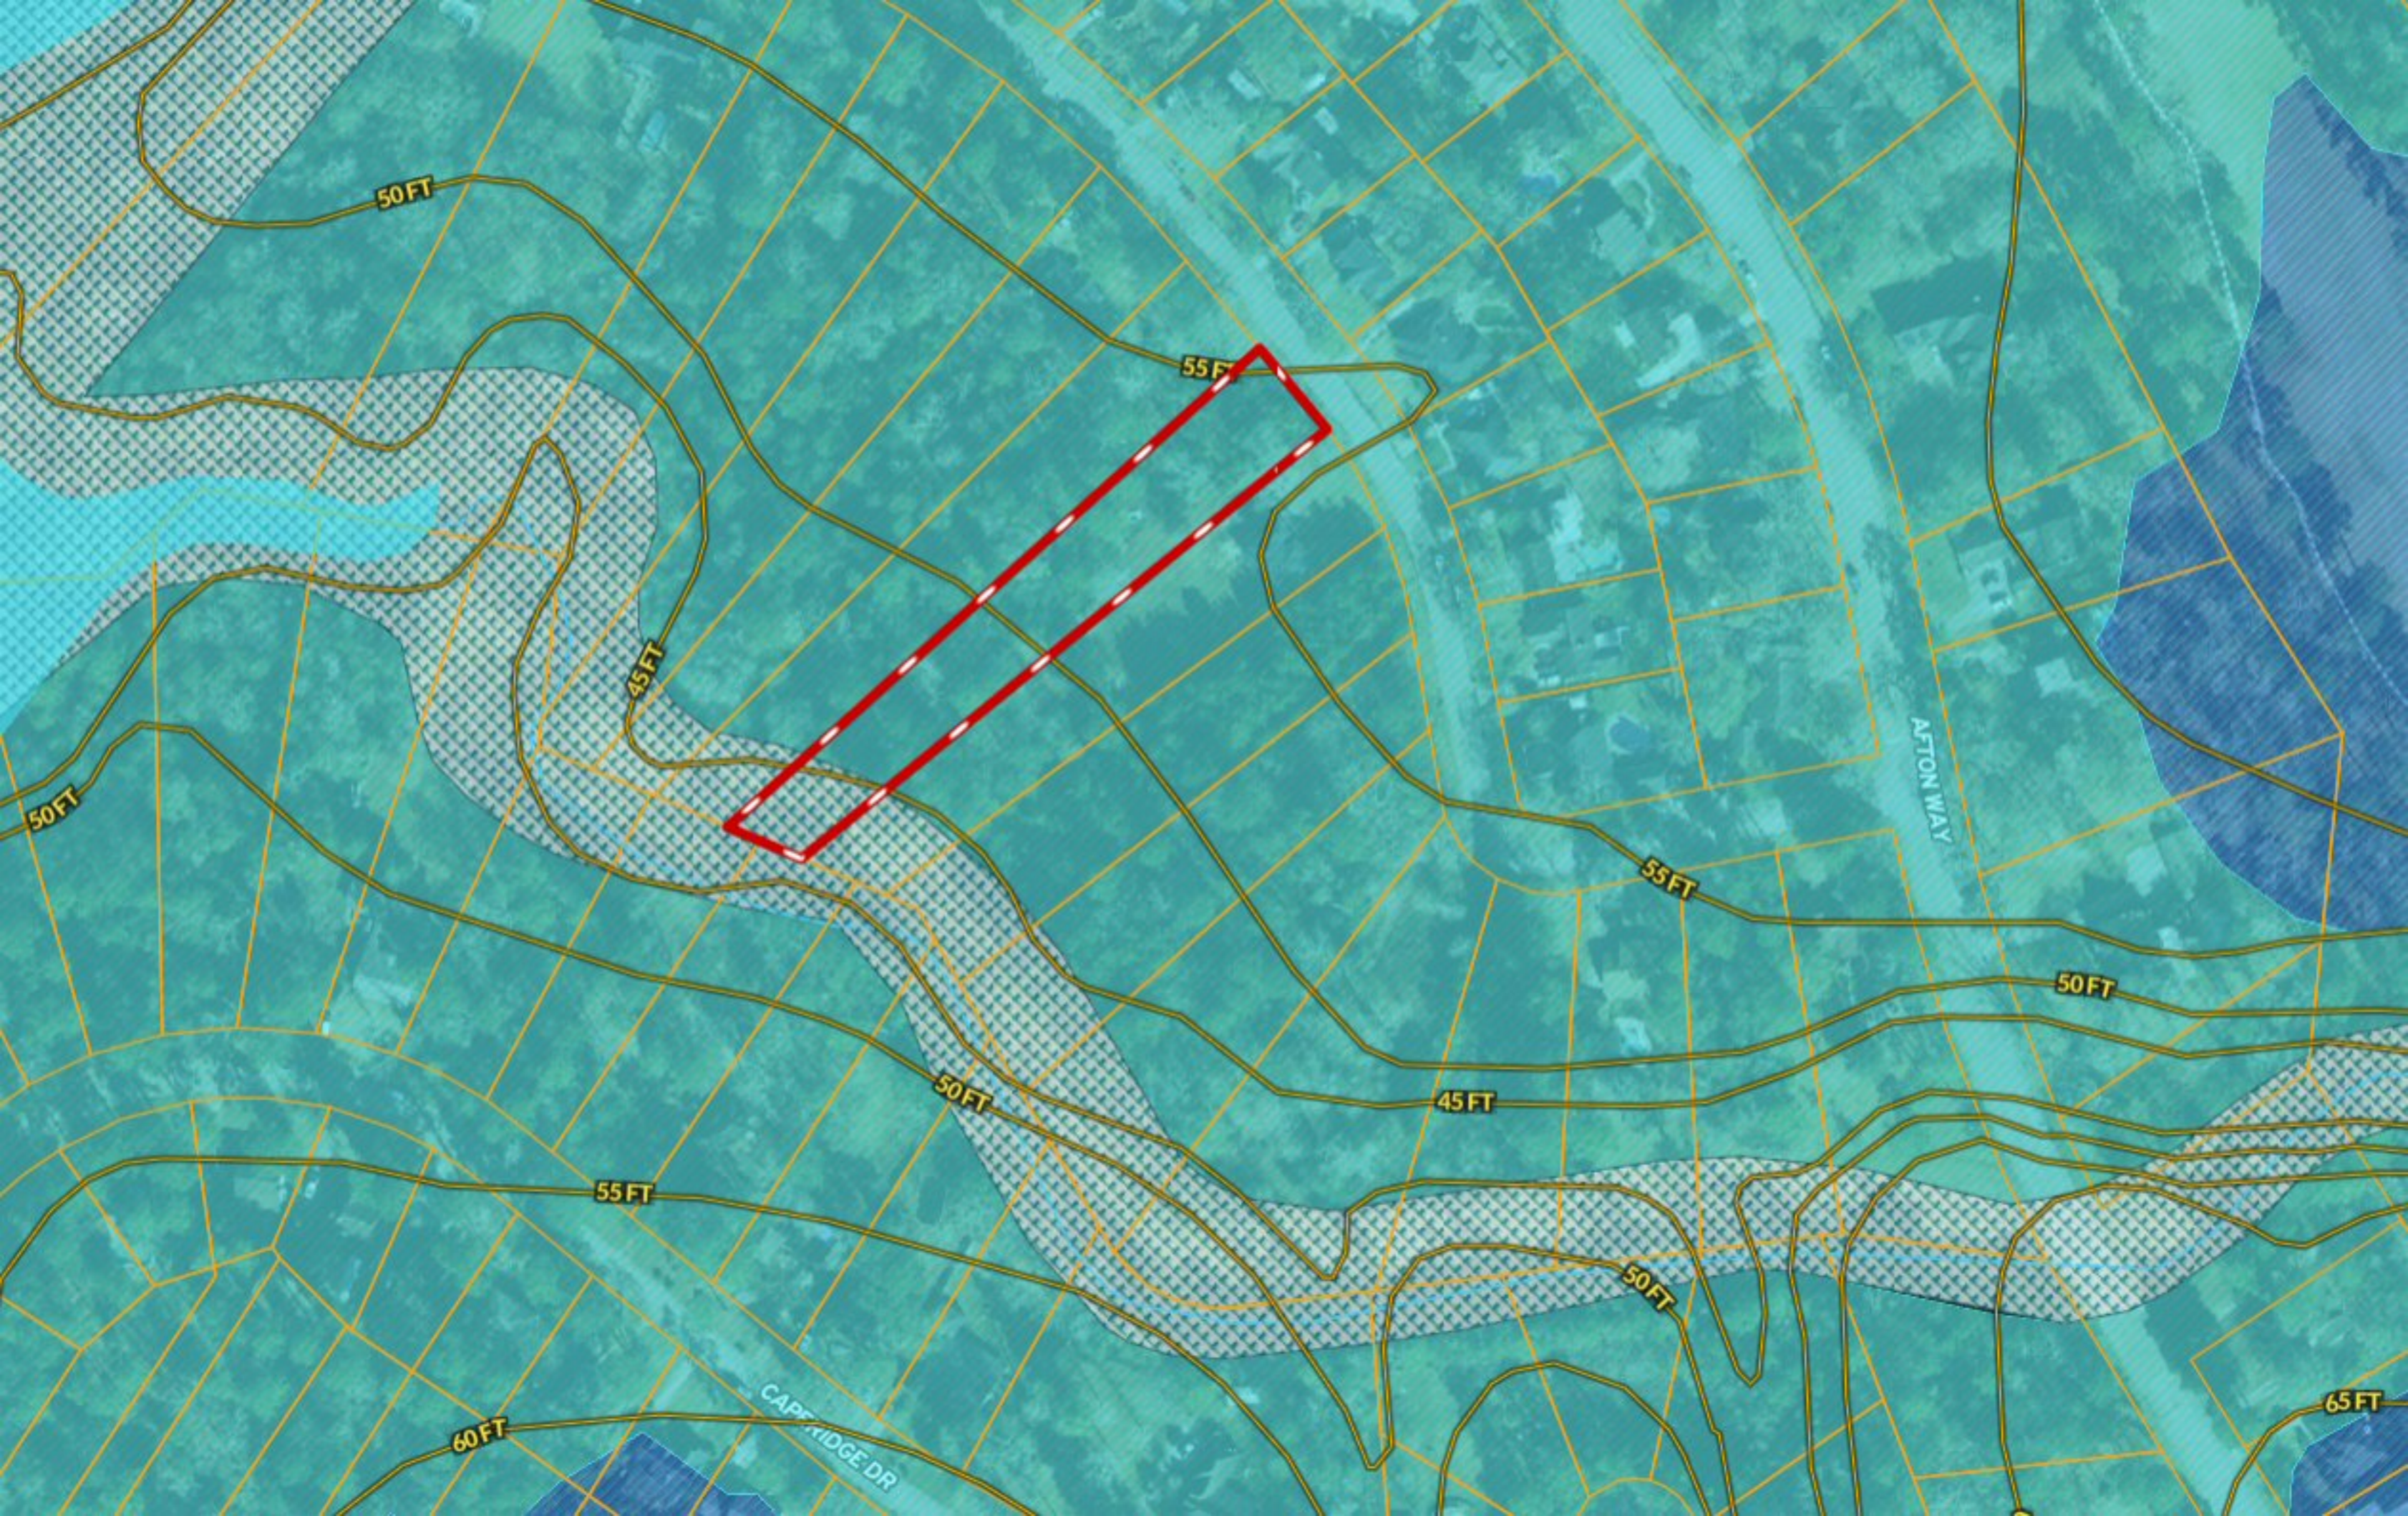



45 FT

50 FT

45 FT

55 FT

50 FT

45 FT

50 FT

FARMCREEK DR