





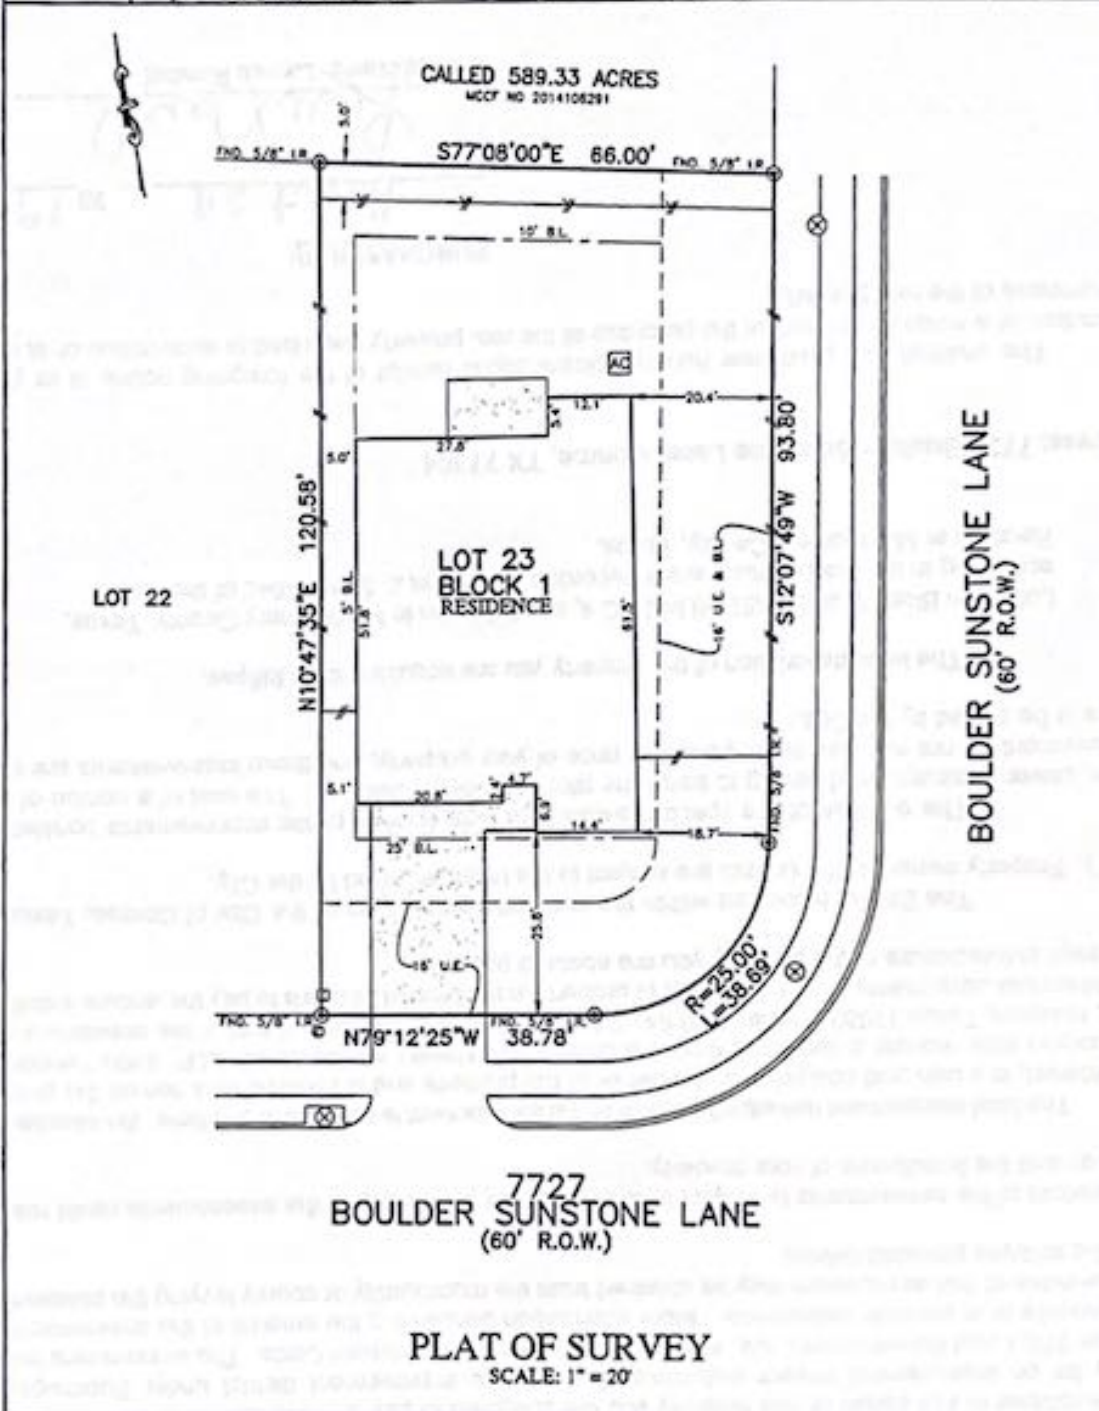


NOTES:
 1. ALL BEARINGS SHOWN HEREON ARE BASED ON THE RECORDED PLAT.
 2. ALLPOINTS LAND SURVEY, INC. IS NOT LIABLE FOR ANY DAMAGES DUE TO INFORMATION NOT PROVIDED TO SURVEYOR OR BULDER PLACING ANY IMPROVEMENTS WITHIN A BUILDING LINE OR EASEMENT.
 3. SUBJECT TO APPLICABLE RESTRICTIVE COVENANTS LISTED IN ITEM 1, SCHEDULE "B" OF TITLE COMMITMENT ISSUED BY TITLE RESOURCES GUARANTY CO. UNDER G.P. NO. 1767519-07525.

FOR: LAUREN RANDALL
 ADDRESS: 7727 BOULDER SUNSTONE LANE
 ALLPOINTS JOB#: LG180670 BY: AL
 G.F.: 2767519-07525
 JOB:
 FLOOD ZONE: X
 COMMUNITY PANEL: 48339C0225G
 EFFECTIVE DATE: 4/18/2014
 LOMR: DATE:

LOT 23, BLOCK 1,
 CHASE RUN, SECTION 4,
 CAB. Z, SHT. 4842, MAP RECORDS,
 MONTGOMERY COUNTY, TEXAS

I HEREBY CERTIFY THAT THIS PLAT REPRESENTS THE RESULTS OF A SURVEY MADE ON THE GROUND, ON THE 14TH DAY OF JUNE, 2019.

Steven P. Brister

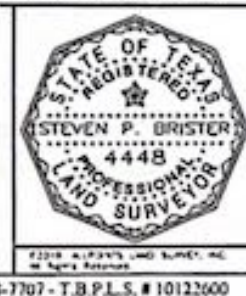

Lauren Randall