
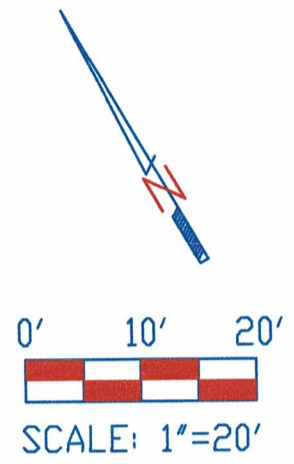


THIS SURVEY IS BEING PROVIDED SOLELY FOR THE USE OF THE CURRENT PARTIES AND THAT NO LICENSE HAS BEEN CREATED, EXPRESS OR IMPLIED, TO COPY THE SURVEY EXCEPT AS IS NECESSARY IN CONJUNCTION WITH THE ORIGINAL TRANSACTION.

BLOCK 3

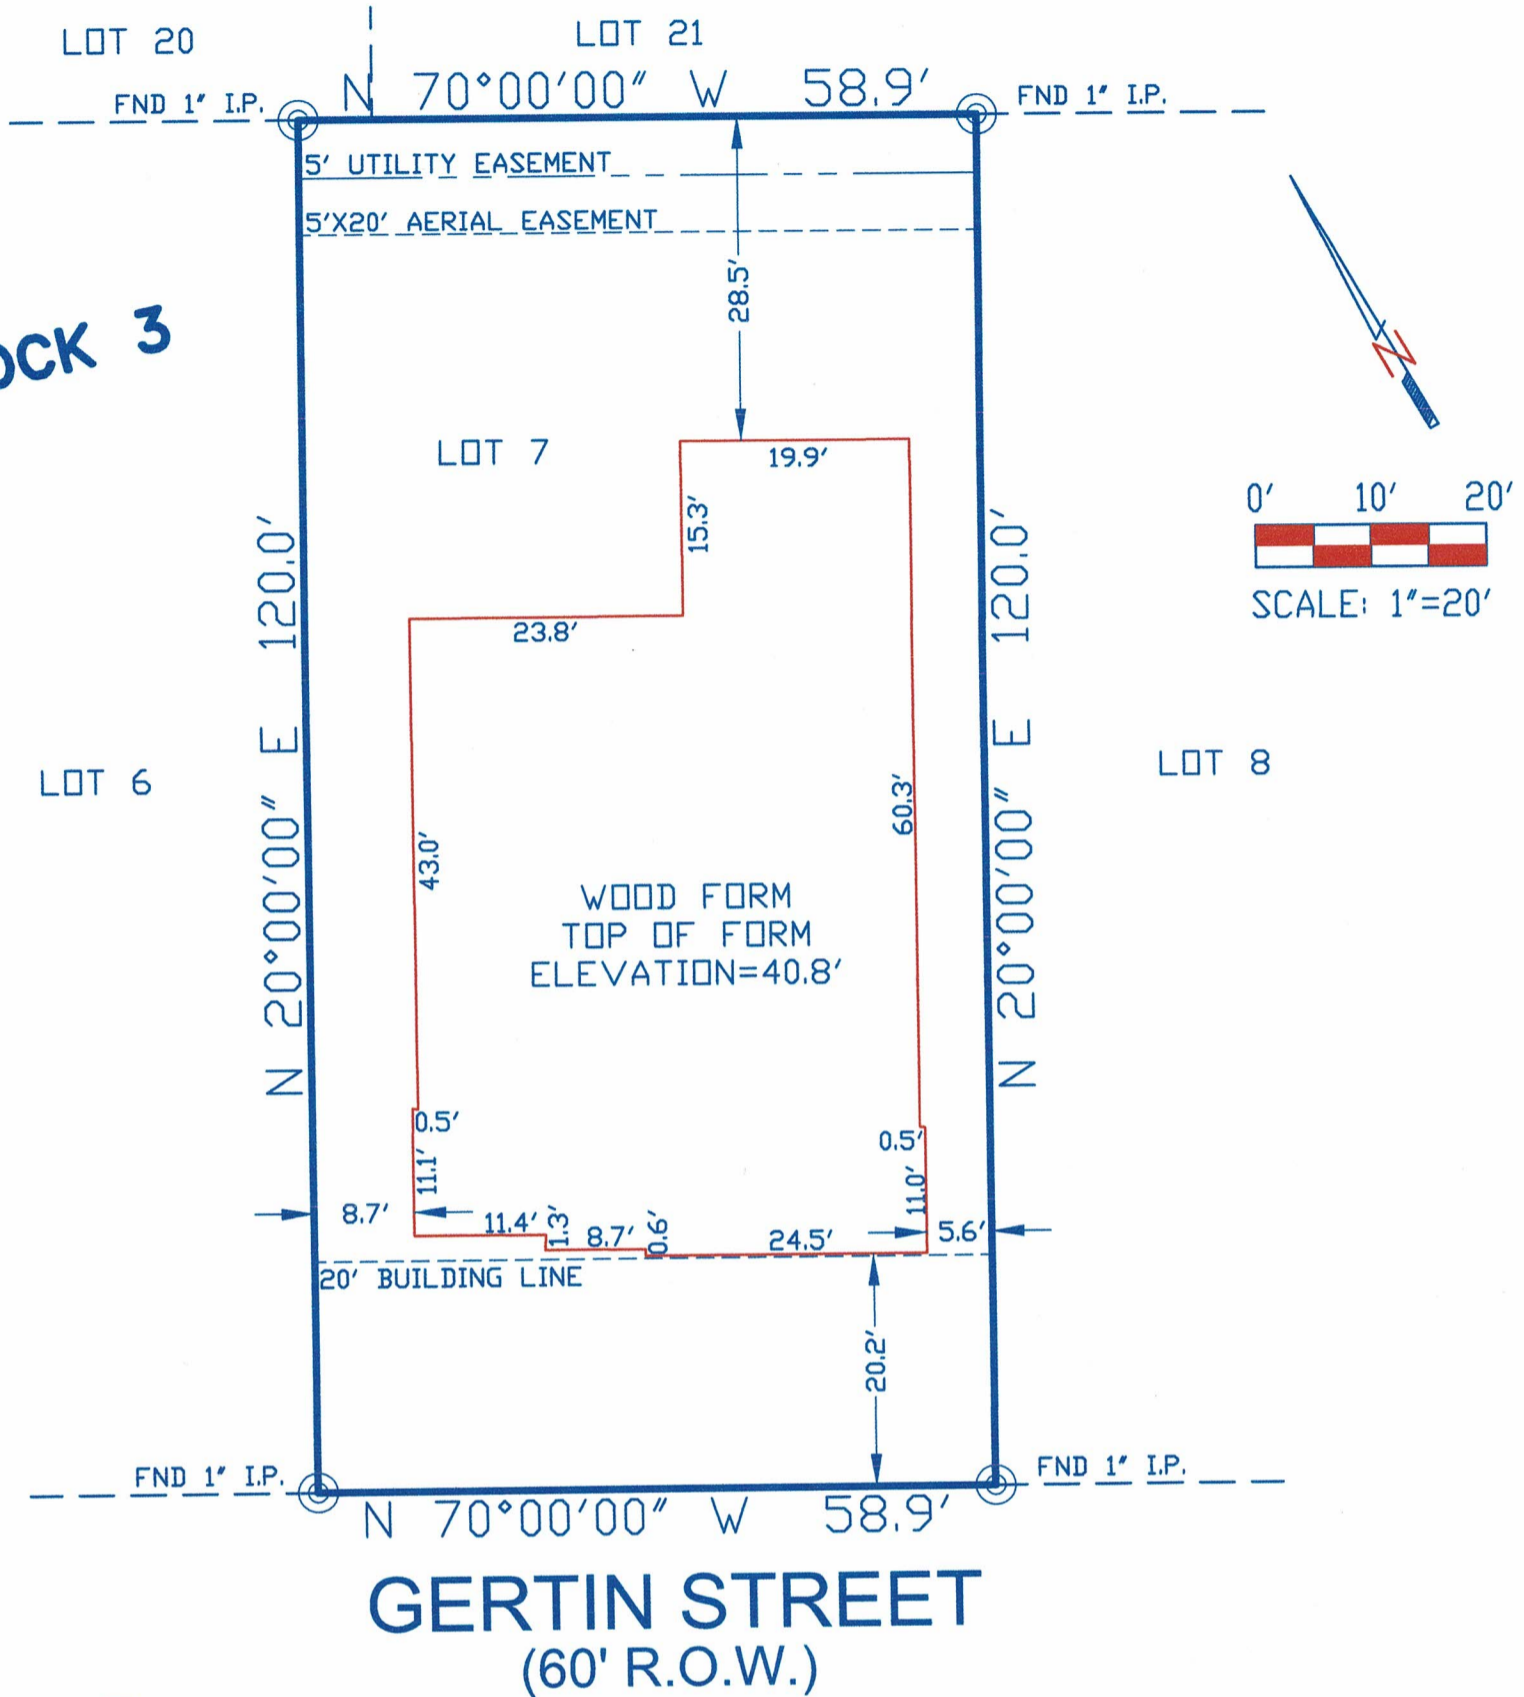

ABSTRACTING NOTE:

Survey was performed without the benefit of a current Title Report at the clients request. There may be other easements, covenants, and encumbrances that affect Subject property that are not shown.

LOT(S): 7	BLOCK: 3	SUBDIVISION: UNIVERSITY WOODS ADDITION		
RECORDATION: ---	COUNTY: HARRIS	STATE: TEXAS	SURVEY: FORM SURVEY	
ADDRESS: 3833 GERTIN STREET		CITY: HOUSTON, 77004	EFFECTIVE DATE: ---	
PURCHASER: ---		TITLE COMPANY: ---	GF. No. ---	

I DO HEREBY CERTIFY THAT THIS SURVEY WAS MADE ON THE GROUND FOR THE PROPERTY LEGALLY DESCRIBED HEREON (OR ON ATTACHED SHEET) REPRESENTS THE FACTS FOUND AT THIS TIME.

THIS PROPERTY IS NOT IN THE 100 YEAR FLOOD ZONE, IS IN ZONE X PER F.I.R.M. MAP No. 48201C0880M
DATED: 01/06/2017

FIELD WORK	VR Sr.	1/18/2023
DRAFTED BY	VR Jr	1/18/2023
JOB No.	B23-6	
KEY MAP No.	---	



DOSHI ENGINEERING & SURVEYING COMPANY

CONSULTING ENGINEERS & SURVEYORS
2019 SHADOW PARK DRIVE
KATY, TEXAS 77494
PHONE: (281) 395-9906
FIRM Registration No. 10087000