
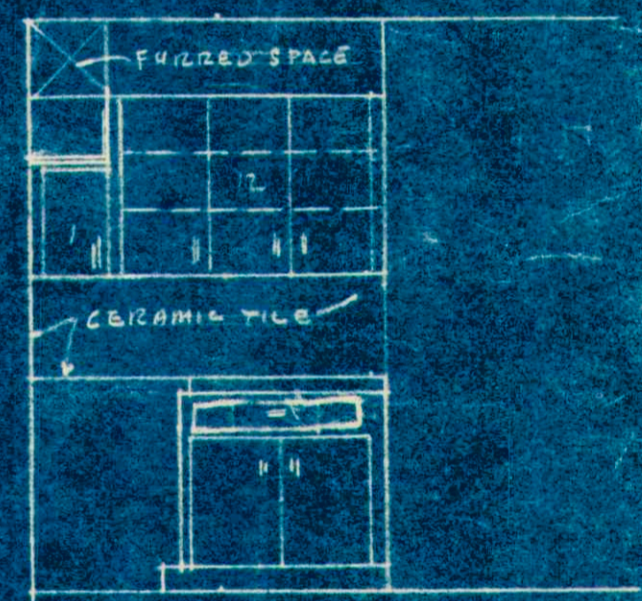
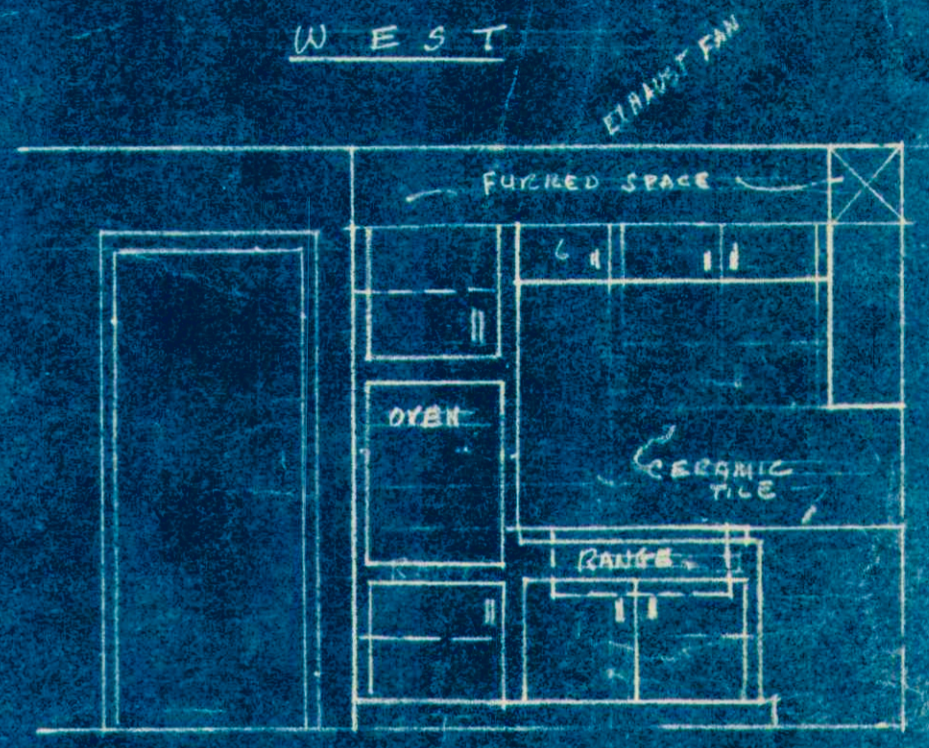
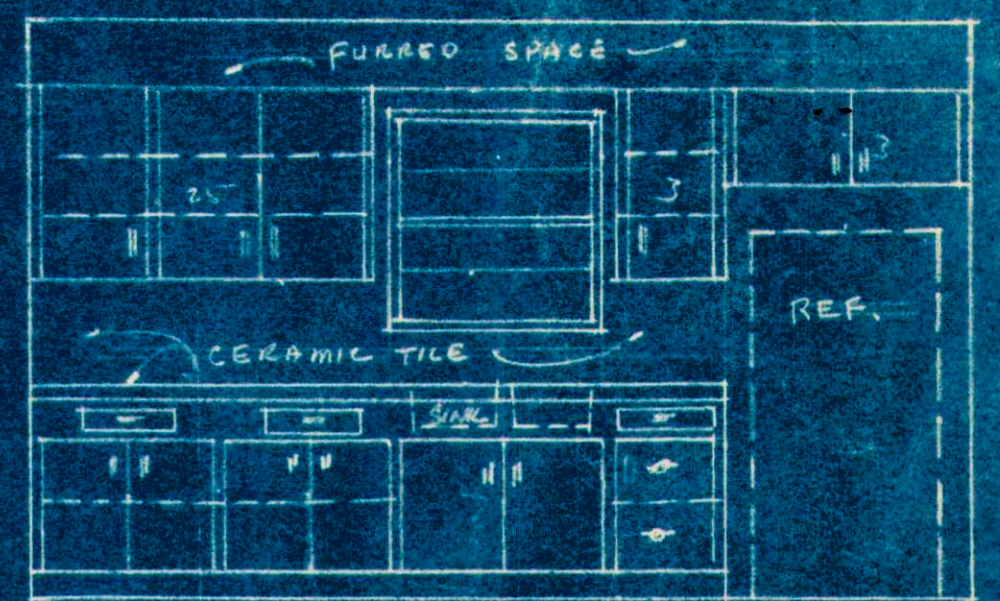


1742

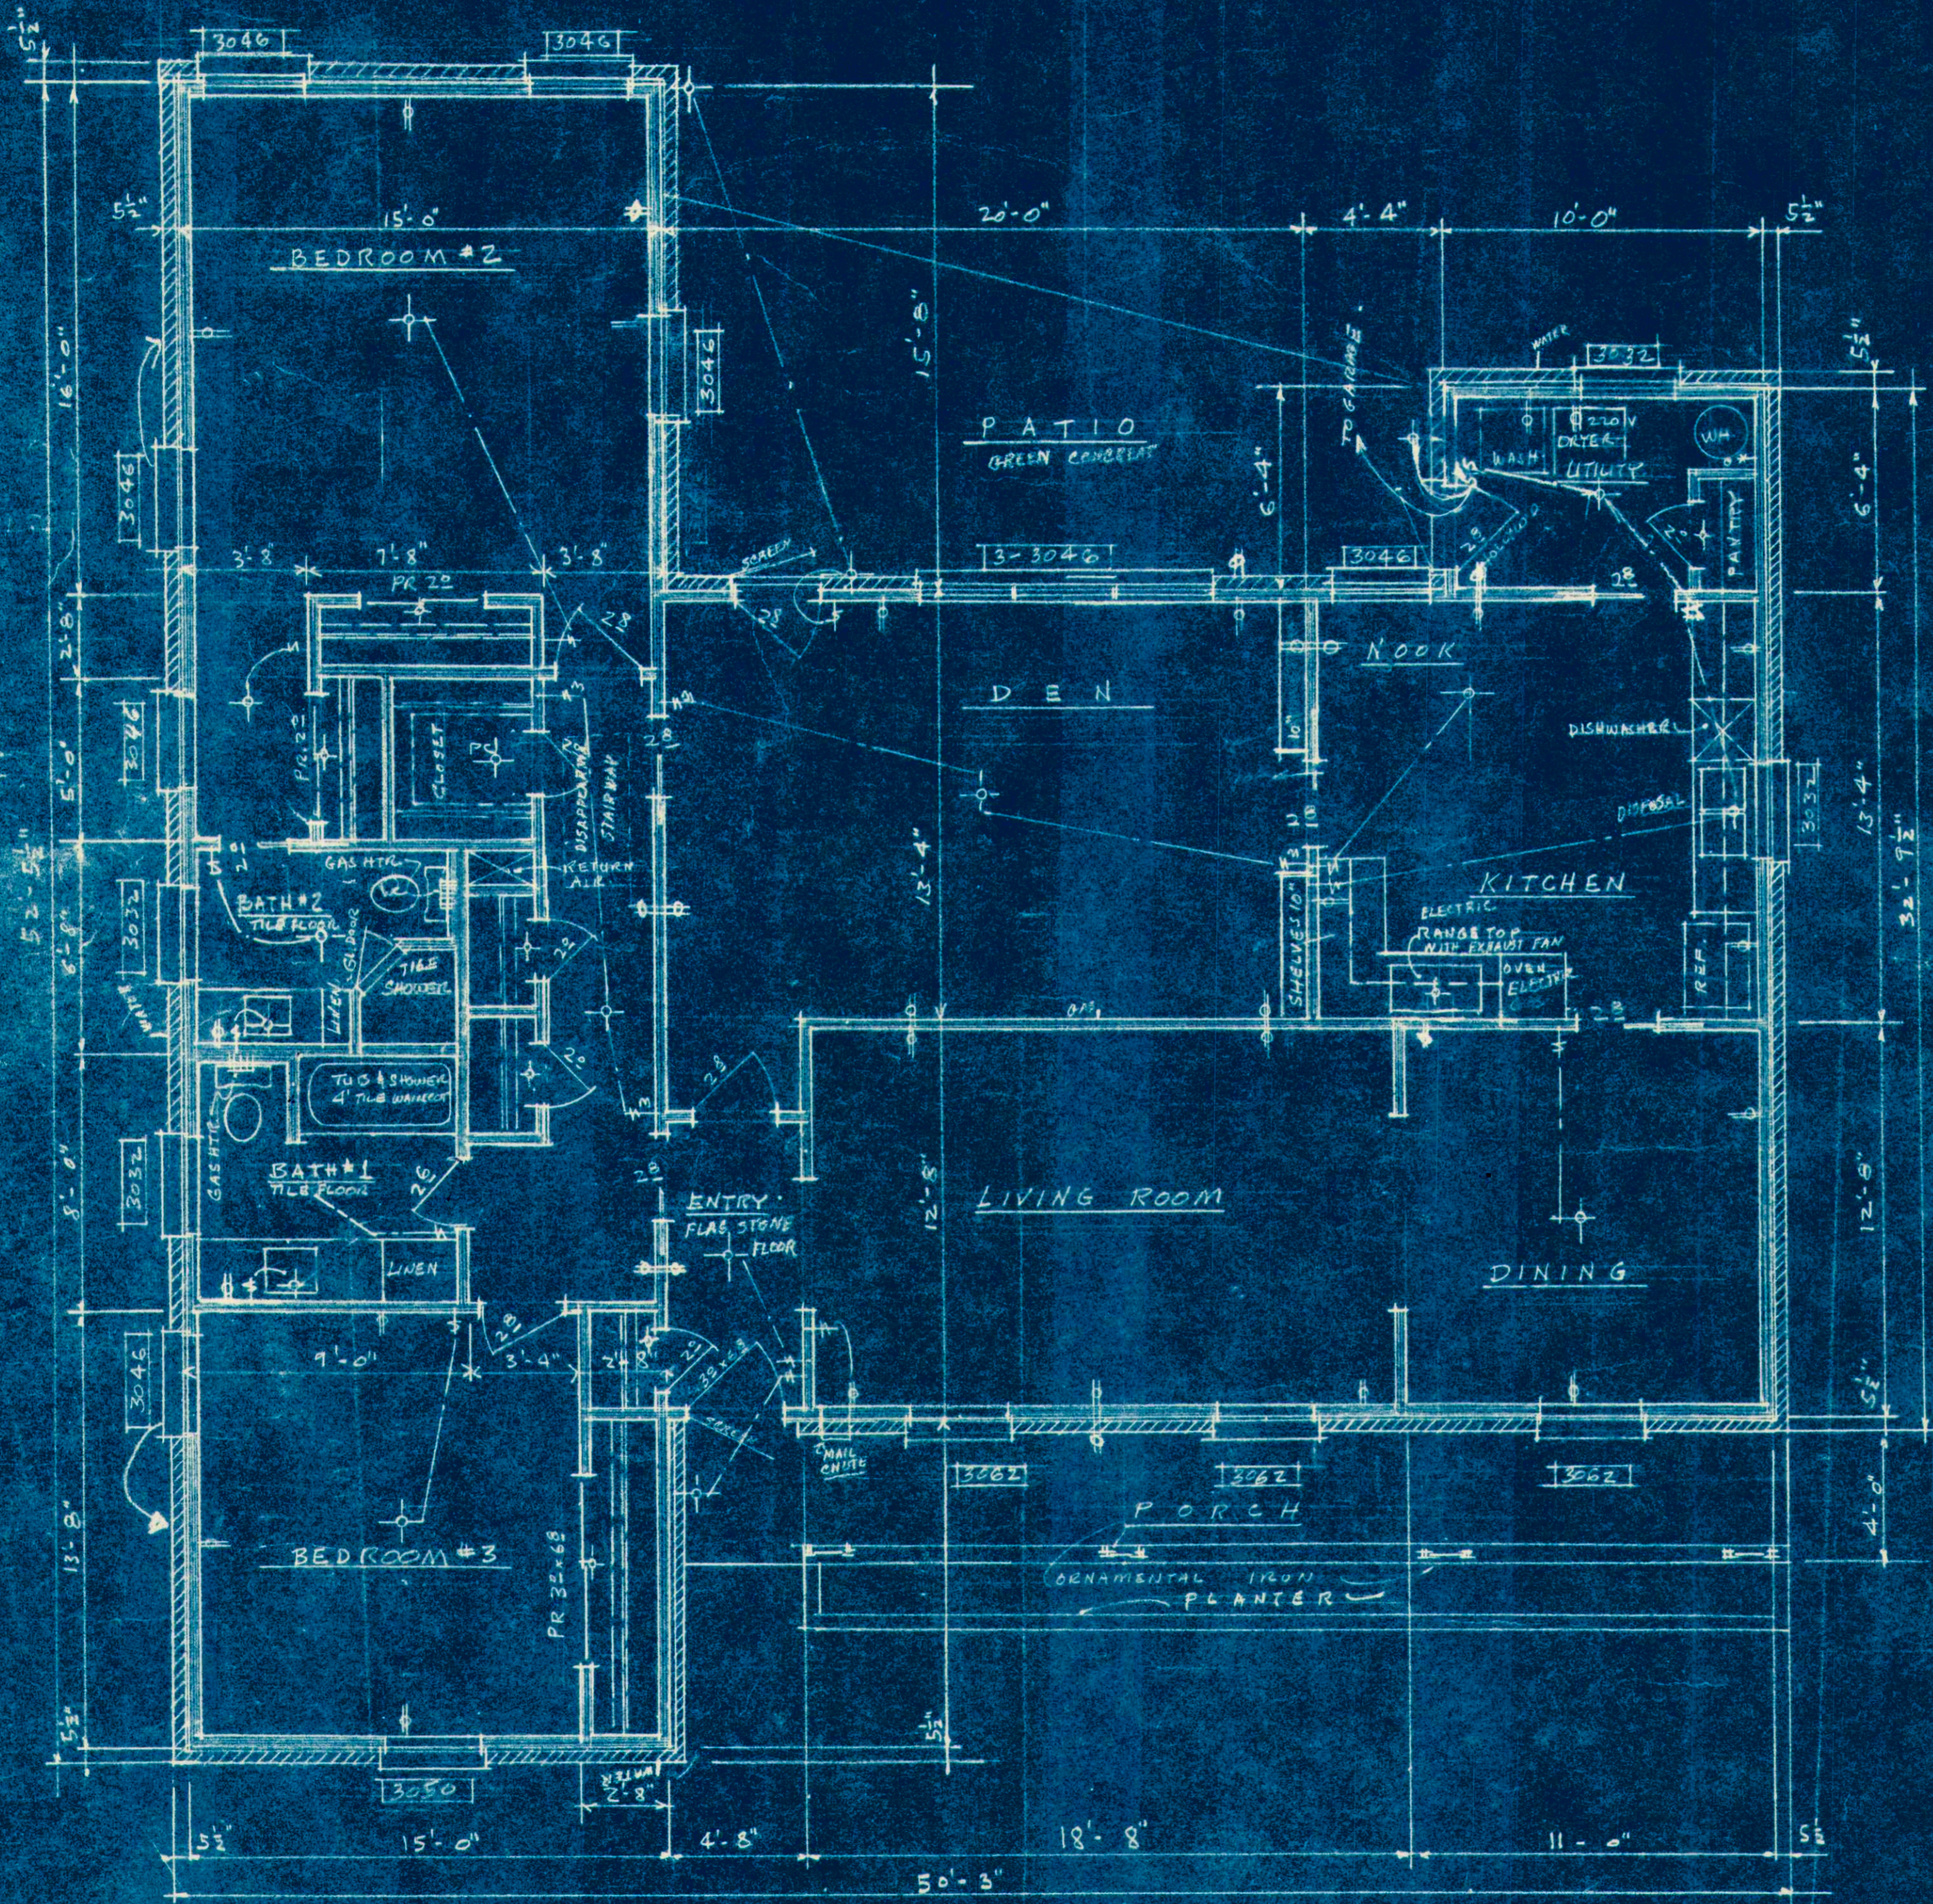

A RESIDENCE FOR
MR. & MRS. OWEN FREY

SEP 20 1956

Wm F. WORTHAM, JR.
ARCHITECT
Houston Texas

2044

FLOOR PLAN 1/4"=1'-0"

Owen D. Frey 10-29-56 LOT 12 AFTON VILLAGE