


SCALE 1" = 40'

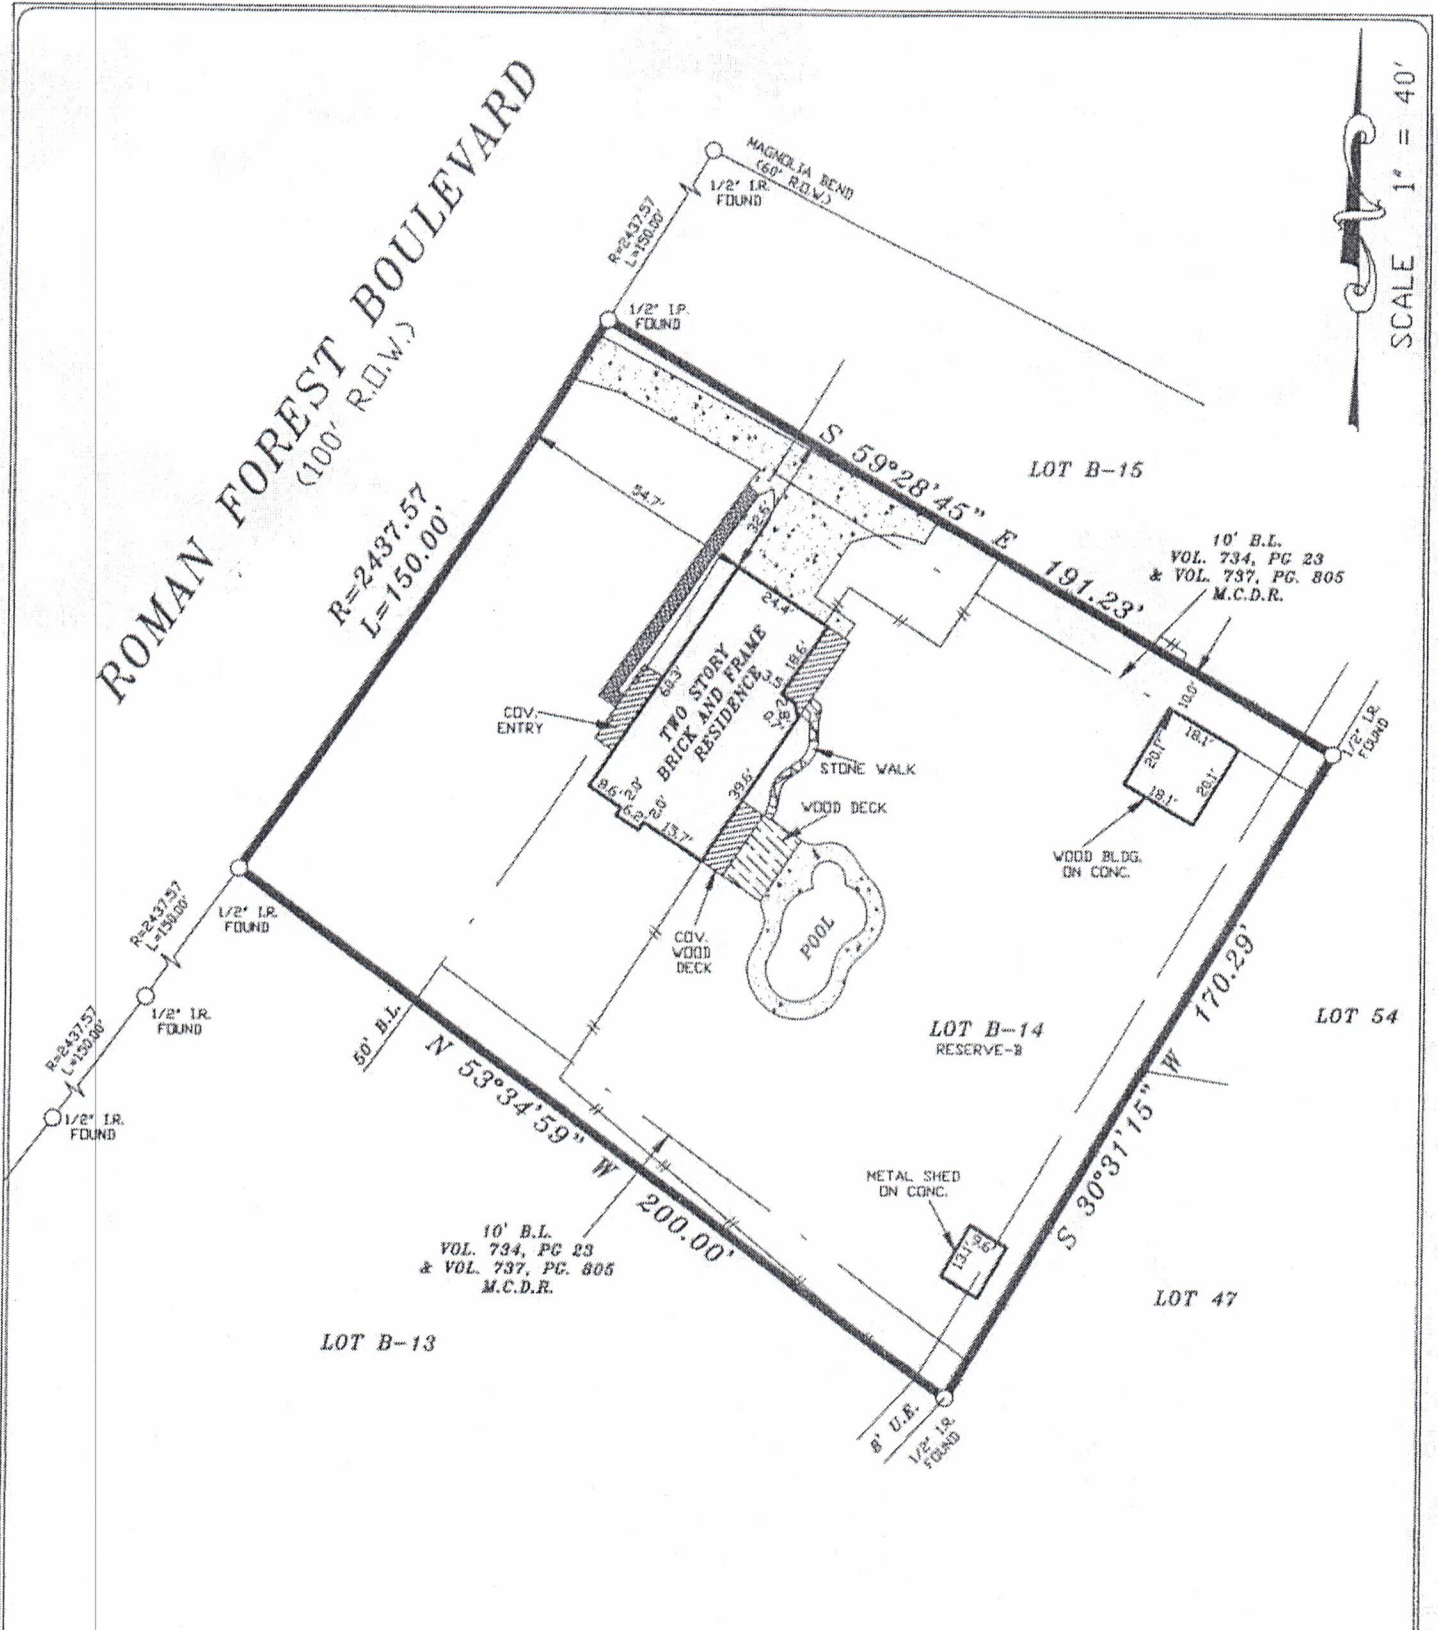

NOTES:

1. RESTRICTIVE COVENANTS AS RECORDED UNDER CABINET A, SHEET 27A, M.C.M.R.

LOT:	B-14	BLOCK:	RESERVE-B	SUBDIVISION:	ROMAN FOREST, SECTION ONE
COUNTY:	MONTGOMERY	STATE:	TEXAS	RECORDATION:	CABINET A, SHEET 27A, M.C.M.R.
PURCHASER:					JOB NO. 01-03-18
MADED GARCIA AND CRYSTAL G. GARCIA					FIELD WORK 3/5/2018 JZ
ADDRESS:					DRAFTING 3/5/2018 JZ
2206 ROMAN FOREST BOULEVARD					FINAL CHECK 3/5/2018 SR
TITLE CO. OLD REPUBLIC					