



Job: **1404 Bluebonnet Ridge**
 Drawing Title: **Laundry**

Door: **Quaker**
 Finish: **Agreeable Gray**

All Units to be Field Verified
 before Manufacture and
 Installation

Scale: **1/2" = 1'**
 Date: **06/06/2024**
 Revision: **1.0**

Page: **8/10**

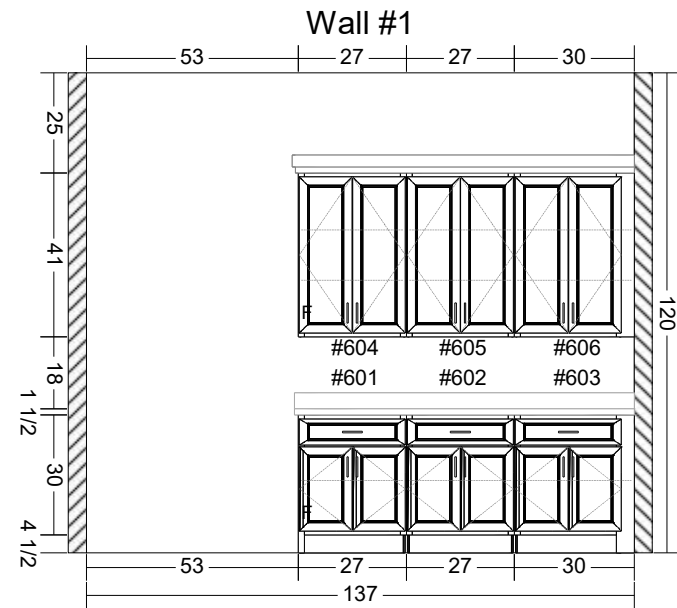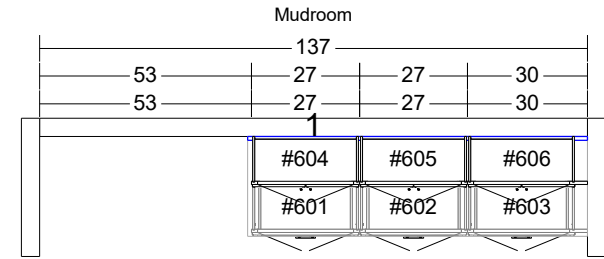

Job: **1404 Bluebonnet Ridge**
 Drawing Title: **Mudroom**

Door: **Quaker**
 Finish: **Agreeable Gray**

All Units to be Field Verified
 before Manufacture and
 Installation

Scale: **1/2" = 1'**
 Date: **06/06/2024**
 Revision: **1.0**

Page: **9/10**