




CURVE	RADIUS	ARC LENGTH	CHORD LENGTH	CHORD BEARING	DELTA ANGLE
C1	50.00'	123.69'	94.48'	N 6°33'07" W	141°44'15"

**SYMBOL LEGEND**

- IRON FENCE
- OVERHEAD ELECTRIC
- WIRE FENCE
- WOOD PLANK FENCE WITH WIRE
- AIR CONDITIONING UNIT
- ELECTRIC TRANSFORMER (ET)
- POWER POLE
- PROPANE LID
- SEPTIC LID
- TELEPHONE PEDESTAL (TPED)
- WATER METER (WM)
- WATER VALVE (WV)

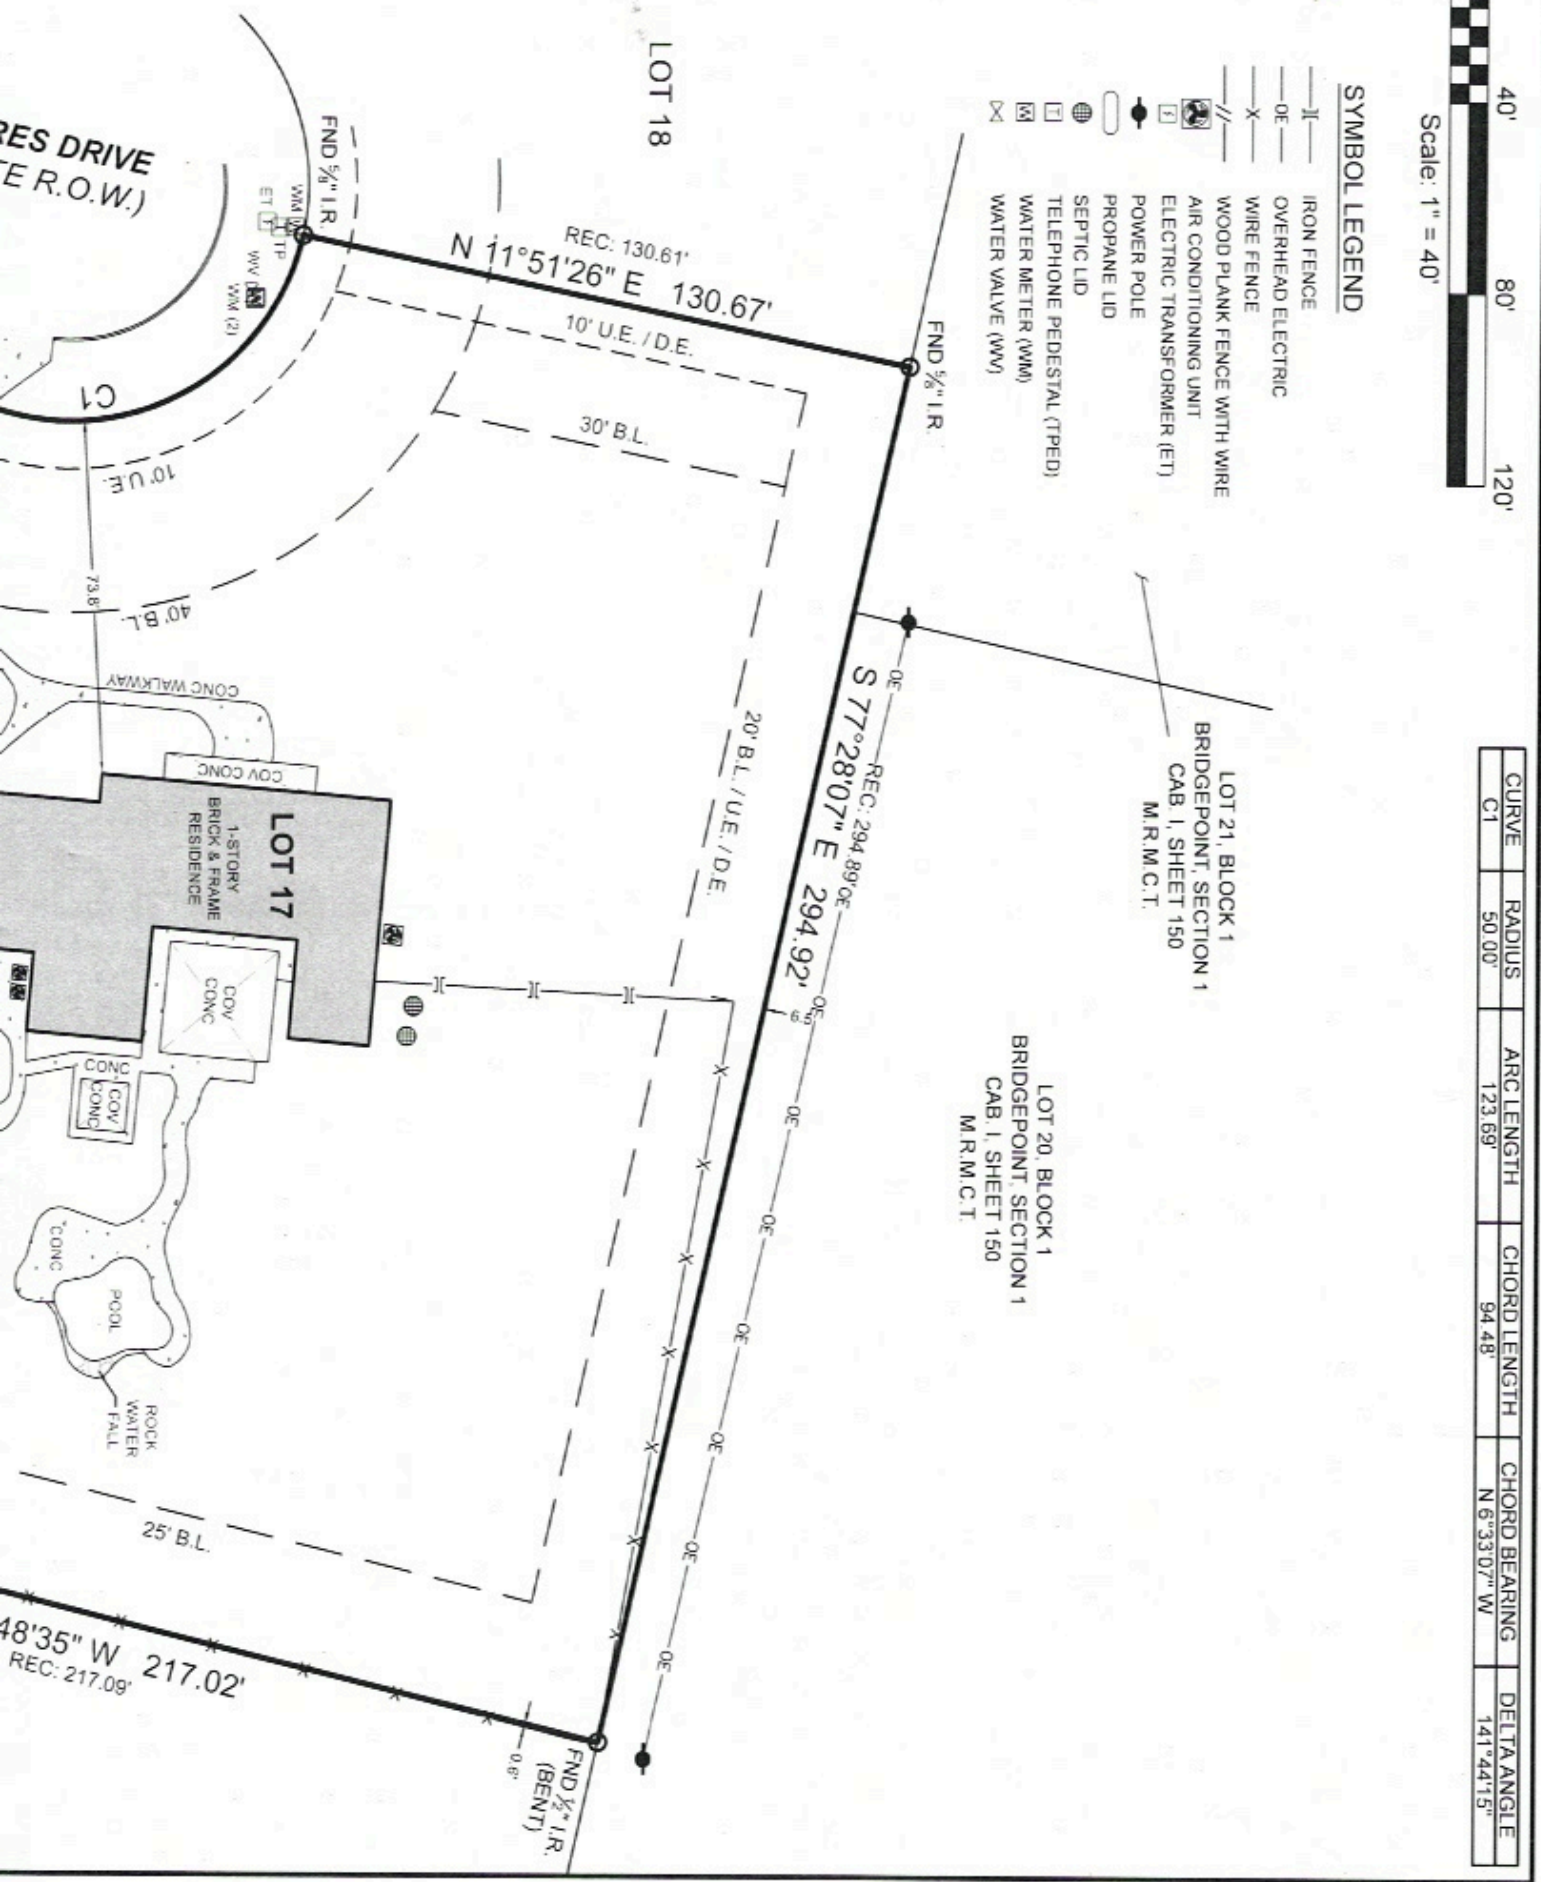

LOT 21, BLOCK 1  
BRIDGEPOINT SECTION 1  
CAB. I, SHEET 150  
M.R.M.C.T.

LOT 20, BLOCK 1  
BRIDGEPOINT SECTION 1  
CAB. I, SHEET 150  
M.R.M.C.T.

LOT 17  
1-STORY  
BRICK & FRAME  
RESIDENCE

LOT 18

RES DRIVE  
(E.R.O.W.)

48'35" W 217.02'  
REC: 217.09'

REC: 130.61'  
N 11°51'26" E 130.67'

REC: 294.89' OE  
S 77°28'07" E 294.92'

FND 1/2" I.R.  
(BENT)

FND 1/8" I.R.

FND 1/8" I.R.

CONC  
POOL  
ROCK  
WATER  
FALL

CONC  
COV  
CONC  
CONC  
CONC

CONC WALKWAY

40' B.L.

10' U.E.

30' B.L.

10' U.E./D.E.

73.8'

C1

WM (TP)

WM (WV)

WM (WV)

WM (WV)

WM (WV)

WM (WV)

WM (WV)

WM (WV)

WM (WV)