
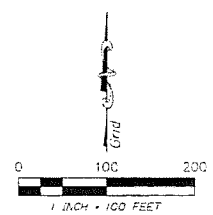


OWNER / DEVELOPER

REPUBLIC GRAND RANCH, LLC
 1015A WEST S.H. 150
 NEW BRUNSWICK, TX 77858
 936-713-1641

Dary P. Sumner
 Authorized Agent

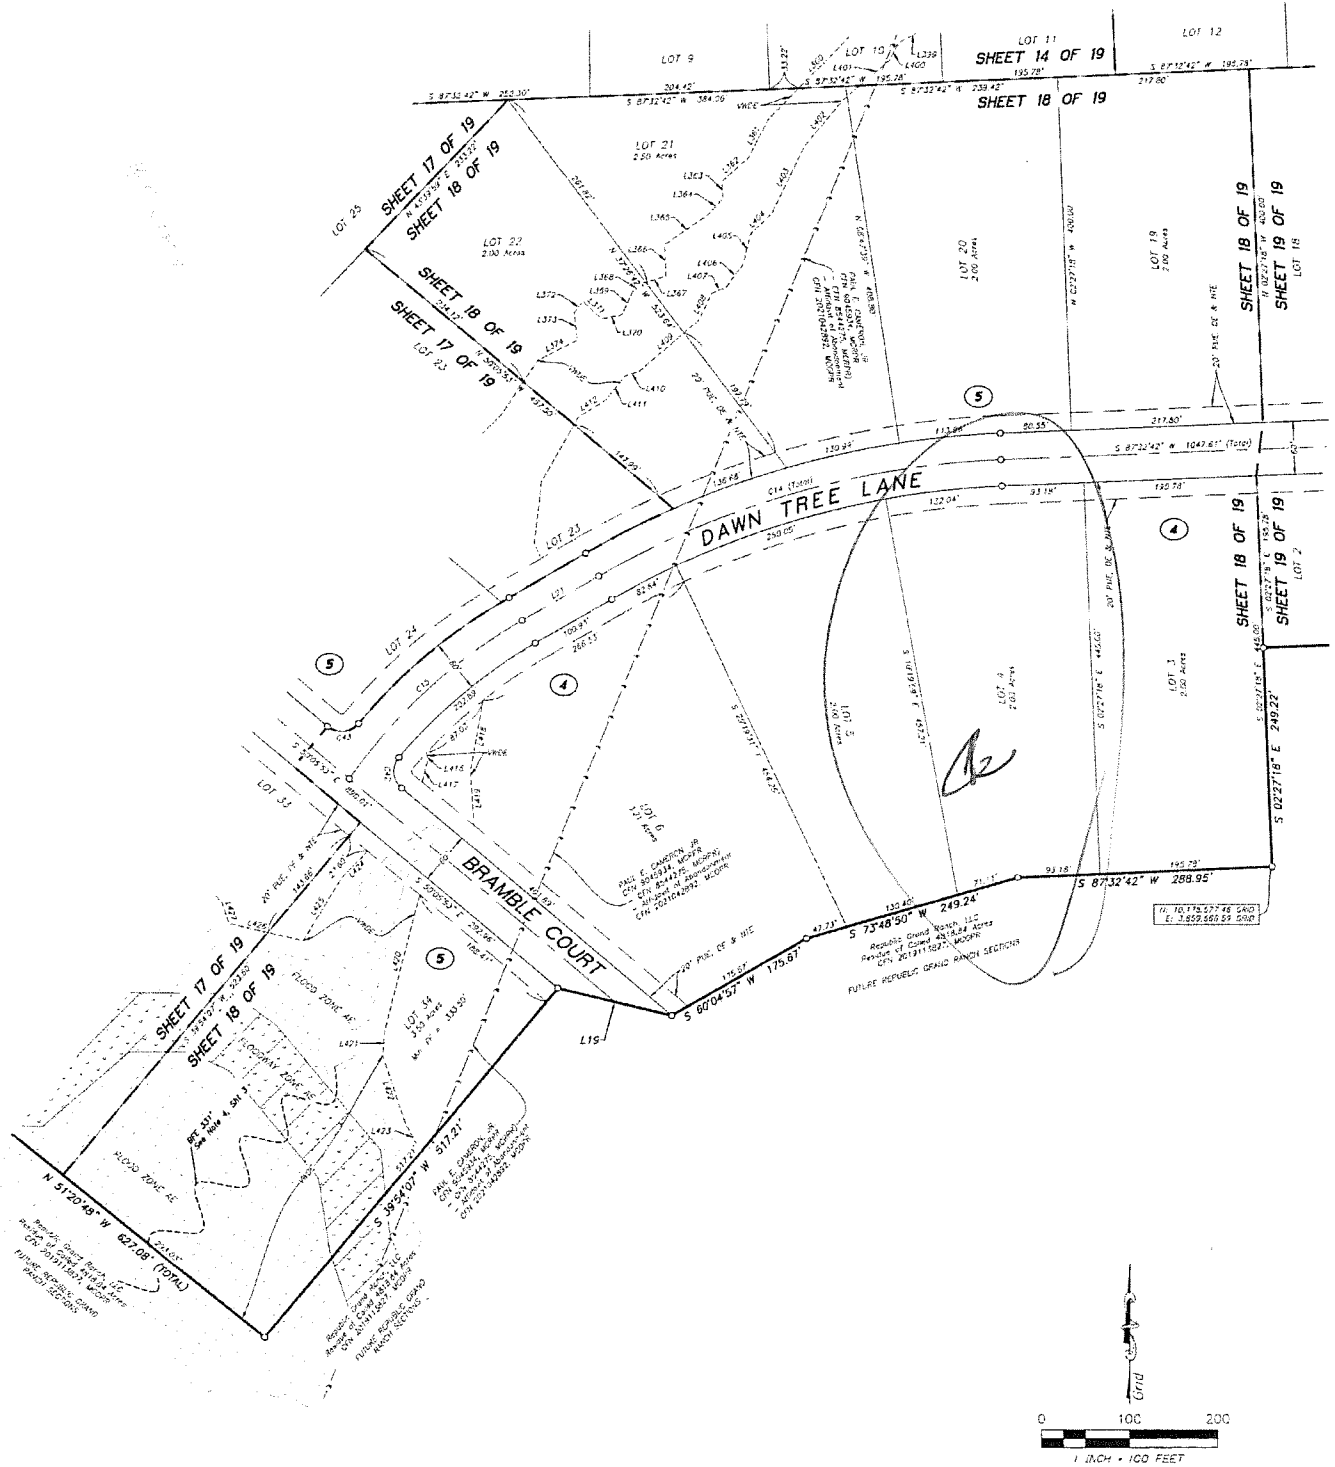

- LEGEND**
- ② Block Number
 - ⊕ C/M/P Found Concrete Monument, size and type as noted
 - SURV/4"IRP Found 1/2" Iron Pipe with cap as noted, unless otherwise noted
 - SURV/5"IRP Found 5/8" Iron Pipe with cap as noted
 - SURV/2"SI Found 2" Iron Pipe with 1/4" blue plastic cap and
 - MICHALL, A. HAMMERS WILLS 58551, UNLESS otherwise noted
 - ⊙ Point For Corner in Block Corner
 - CPV Corner File Number
 - ▨ Placeway Areas in Zone AE
 - ▨ Flood Zone AE
 - ▨ Flood Zone A
 - MGR Montgomery County Deed Records
 - MGRP Montgomery County Official Public Records
 - MGRM Montgomery County Real Property Records
 - MGRS Montgomery County Plat Records
 - MFF Member Finished Floor Elevation
 - PLS, DC & NTE Public Utility Easement, Driveway Easement & Nature Trail Easement
 - SUCR San Jacinto County Deed Records
 - VB Vegetative Buffer
 - VWDE Variable Width Private Driveway Easement
 - WCPH Water County Plat Records

INDIVIDUAL SHEETS INDEX

1	Sheet Number Layout	11	Block 2
2	Certifications, Dedications and Vicinity Map	12	Block 2
3	Notes, Line and Curve Tables	13	Blocks 1 and 5
4	Block 1 and 7, Site Bench Mark	14	Blocks 5 and 6
5	Block 1 and 6	15	Blocks 2, 3 and 9
6	Block 2 and 9	16	Block 2
7	Block 2 and 6	17	Block 5
8	Block 1 and 6	18	Blocks 4 and 5
9	Block 6	19	Blocks 2, 3, 4, 5 and 6
10	Block 2 and 9		

PLAT OF
REPUBLIC GRAND RANCH
SECTION 6
 CONTAINING 7 BLOCKS, 196 LOTS, 3 RESERVES
 A SUBDIVISION CONTAINING 449.58 ACRES OF LAND,
 OUT OF THE RESIDUE OF THE 4518.84 ACRES
 REPUBLIC GRAND RANCH, LLC TRACT, CLERK'S FILE
 No. 2019113827, MONTGOMERY COUNTY
 OFFICIAL PUBLIC RECORDS
JOSE MARIA DE LA GARZA SURVEY, A-15
 MONTGOMERY COUNTY, TEXAS

DECEMBER 2021
 NamKens, Inc.
 P.O. Box 108, New Brwnsvck, Tx 77858
 936-661-3325

Job No. 21-014

SHEET 18 OF 19