


(5410) FAWN TRAIL LANE (50' R.O.W.)

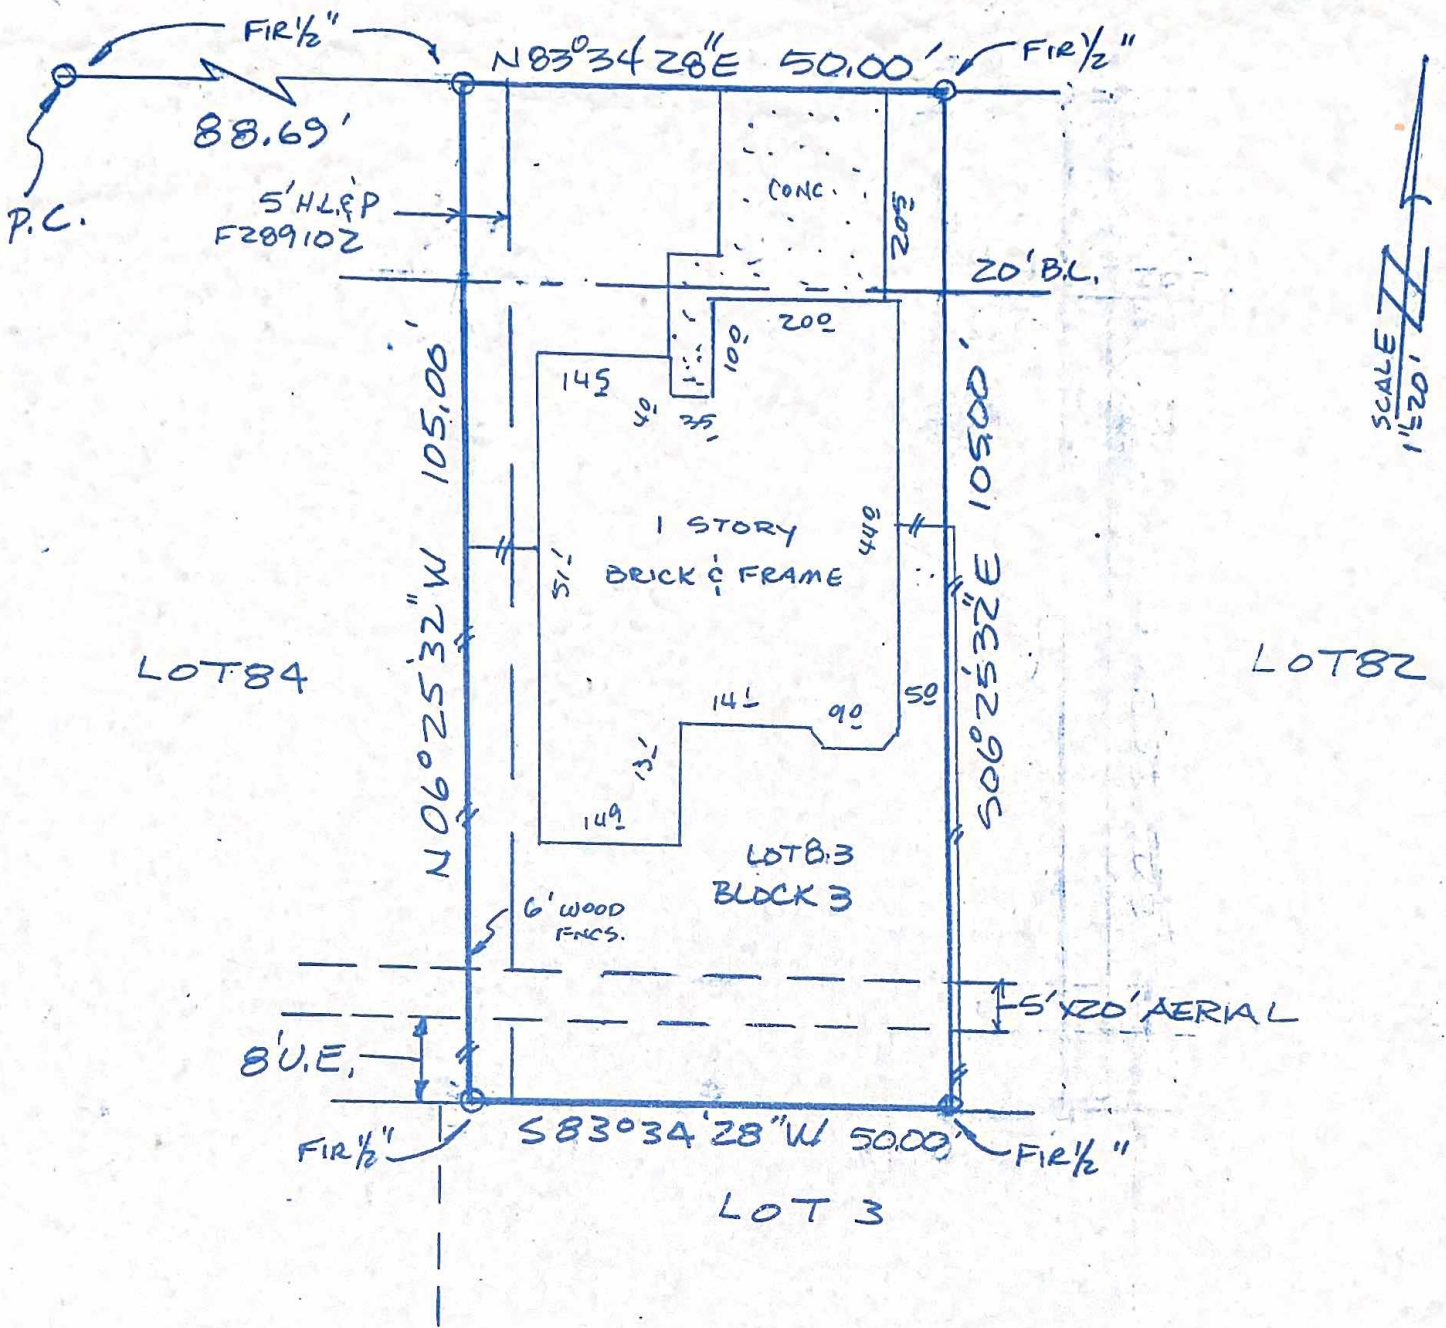

NOTE: An agreement with H. L. & P. recorded under Clerk's File No. F373439.

BUYER

Samuel V. Ball and,
Danielle Ball

5410 Fawn Trail Lane

DESCRIBED PROPERTY

Lot 83, in Block 3, of ATASCOCITA NORTH, SECTION 1, according to the map or plat thereof, recorded in Volume 253, Page 125, of Records of Harris County, Texas.

TEXAS LAND COORDINATORS, INC.

P.O. Box 1697 • Pearland, TX 77588

(281) 997-1585

G.F. 00137032-080

Date: 9-27-99

Inv.#: 27509

JOB # 9-386-99



I do hereby certify that this survey was this day made on the ground of the property legally described hereon, (or on the attached sheet), and is correct, and there are no encroachments unless shown, and was done by me or under my supervision, and conforms to or exceeds the current standards as adopted by the Texas Board of Professional Land Surveying.

Note: There are no natural drainage courses on this property.
Note: This property does not lie in a flood hazard zone according to H.U.D./F.I.A. 780287 03155 11-6-96 Zone X

Harry E. Rain
9/29/1999

