
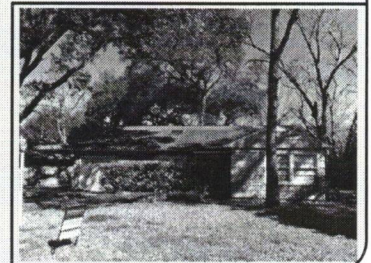


GF NO. 1015007020 CHARTER TITLE
 ADDRESS: 4102 WOODSHIRE STREET
 HOUSTON, TEXAS 77025
 BORROWER: RAM UNG AND
 BRENDA UNG

LOT 166, BLOCK 6 SECOND REPLAT OF WESTWOOD, SECTION 1

ACCORDING TO THE MAP OR PLAT THEREOF RECORDED
 IN VOLUME 37, PAGE 26 OF THE MAP RECORDS
 OF HARRIS COUNTY, TEXAS

SCALE: 1" = 30'

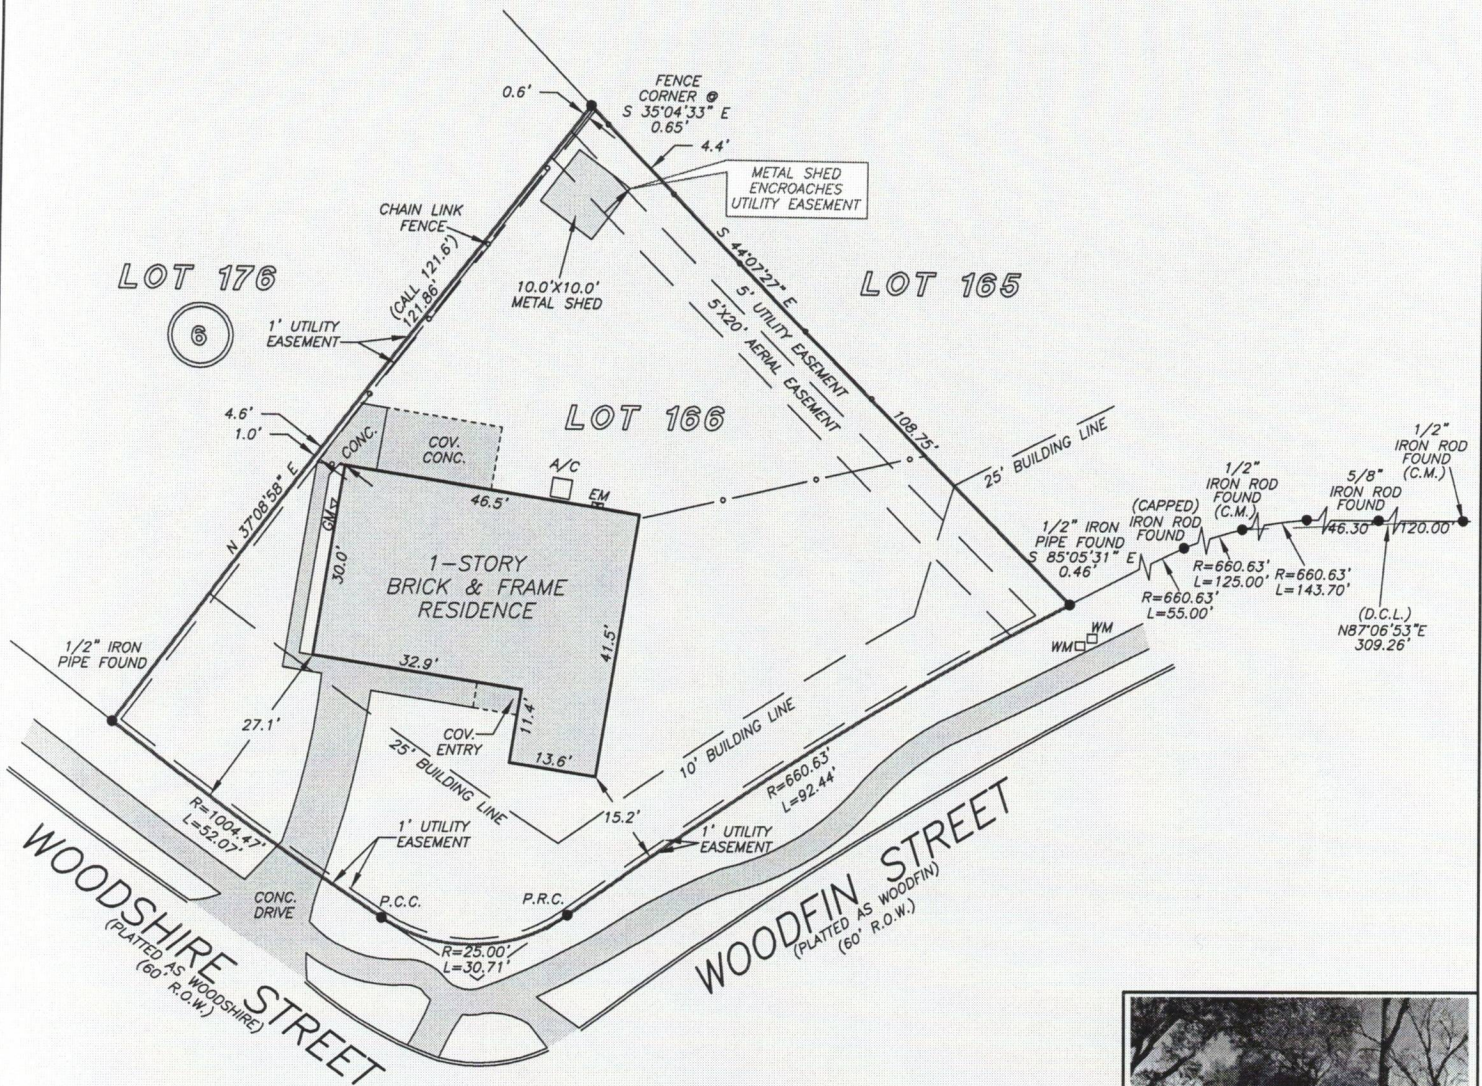

THIS PROPERTY DOES NOT LIE WITHIN THE
 100 YEAR FLOOD PLAIN AS PER FIRM
 PANEL NO. 48201C 0865 L
 MAP REVISION: 06/18/07

I HEREBY CERTIFY THAT THIS SURVEY WAS MADE
 ON THE GROUND, THAT THIS PLAT CORRECTLY
 REPRESENTS THE FACTS FOUND AT THE
 TIME OF SURVEY AND THAT THERE ARE NO
 ENCROACHMENTS APPARENT ON THE GROUND

