

OF NO. 14636-15-00880 NORTH AMERICAN TITLE
 ADDRESS: 3201 DRUMMOND STREET
 HOUSTON, TEXAS 77025
 BORROWER: LARRY KELLERMAN AND
 SHARON KELLERMAN

**LOT 1, BLOCK 17
 SOUTHERN OAKS, SECTION 2**


ACCORDING TO THE MAP OR PLAT THEREOF RECORDED
 IN VOLUME 30, PAGE 69 OF THE MAP RECORDS
 OF HARRIS COUNTY, TEXAS




NOTE: RECORDED PLAT DOES NOT CLOSE UNLAWFULLY
 NOTE: TERMS AND PROVISIONS ON WATER AND SEWER SERVICE
 AGREEMENT PER VOL. 1859, PG. 705

THIS PROPERTY IS AFFECTED BY THE
 100 YEAR FLOOD PLAIN MAP PER THE
 PANEL NO. 48201C 0860 L PER FEMA
 MAP NO. 17007
 DATE REVISION: 06/18/2007
 BASED ONLY ON VISUAL EXAMINATION OF MAPS
 AND RECORDS OF FEMA MAPS PRESENT EXACT
 DETERMINATION WITHOUT DETAILED FIELD STUDY
 A SURFACE INVESTIGATION
 WAS BEYOND THE SCOPE OF THIS SURVEY

D.C.L.-DIRECTIONAL CONTROL LINE.
 RECORD BEARING: VOL. 30, PG. 68, H.C.L.R.
 I HEREBY CERTIFY THAT THIS SURVEY WAS MADE
 IN ACCORDANCE WITH THE RULES AND REGULATIONS
 OF THE STATE OF TEXAS AND THAT THERE ARE NO
 ENCUMBRANCES APPEARING ON THE GROUND,
 RECORDS OR OTHERWISE, WHICH MIGHT AFFECT
 THE SURVEY. THIS SURVEY IS
 RESTRICTED TITLE. CUMULATIVE WAS FILED
 UPON IN PREPARATION OF THIS SURVEY.
 JAMES P. WALKOWAN
 PROFESSIONAL LAND SURVEYOR
 REG. NO. 5971
 JDS NO. 15-02412
 MARCH 30, 2015

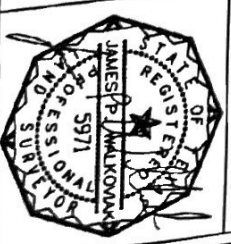

DRAWN BY: VIF

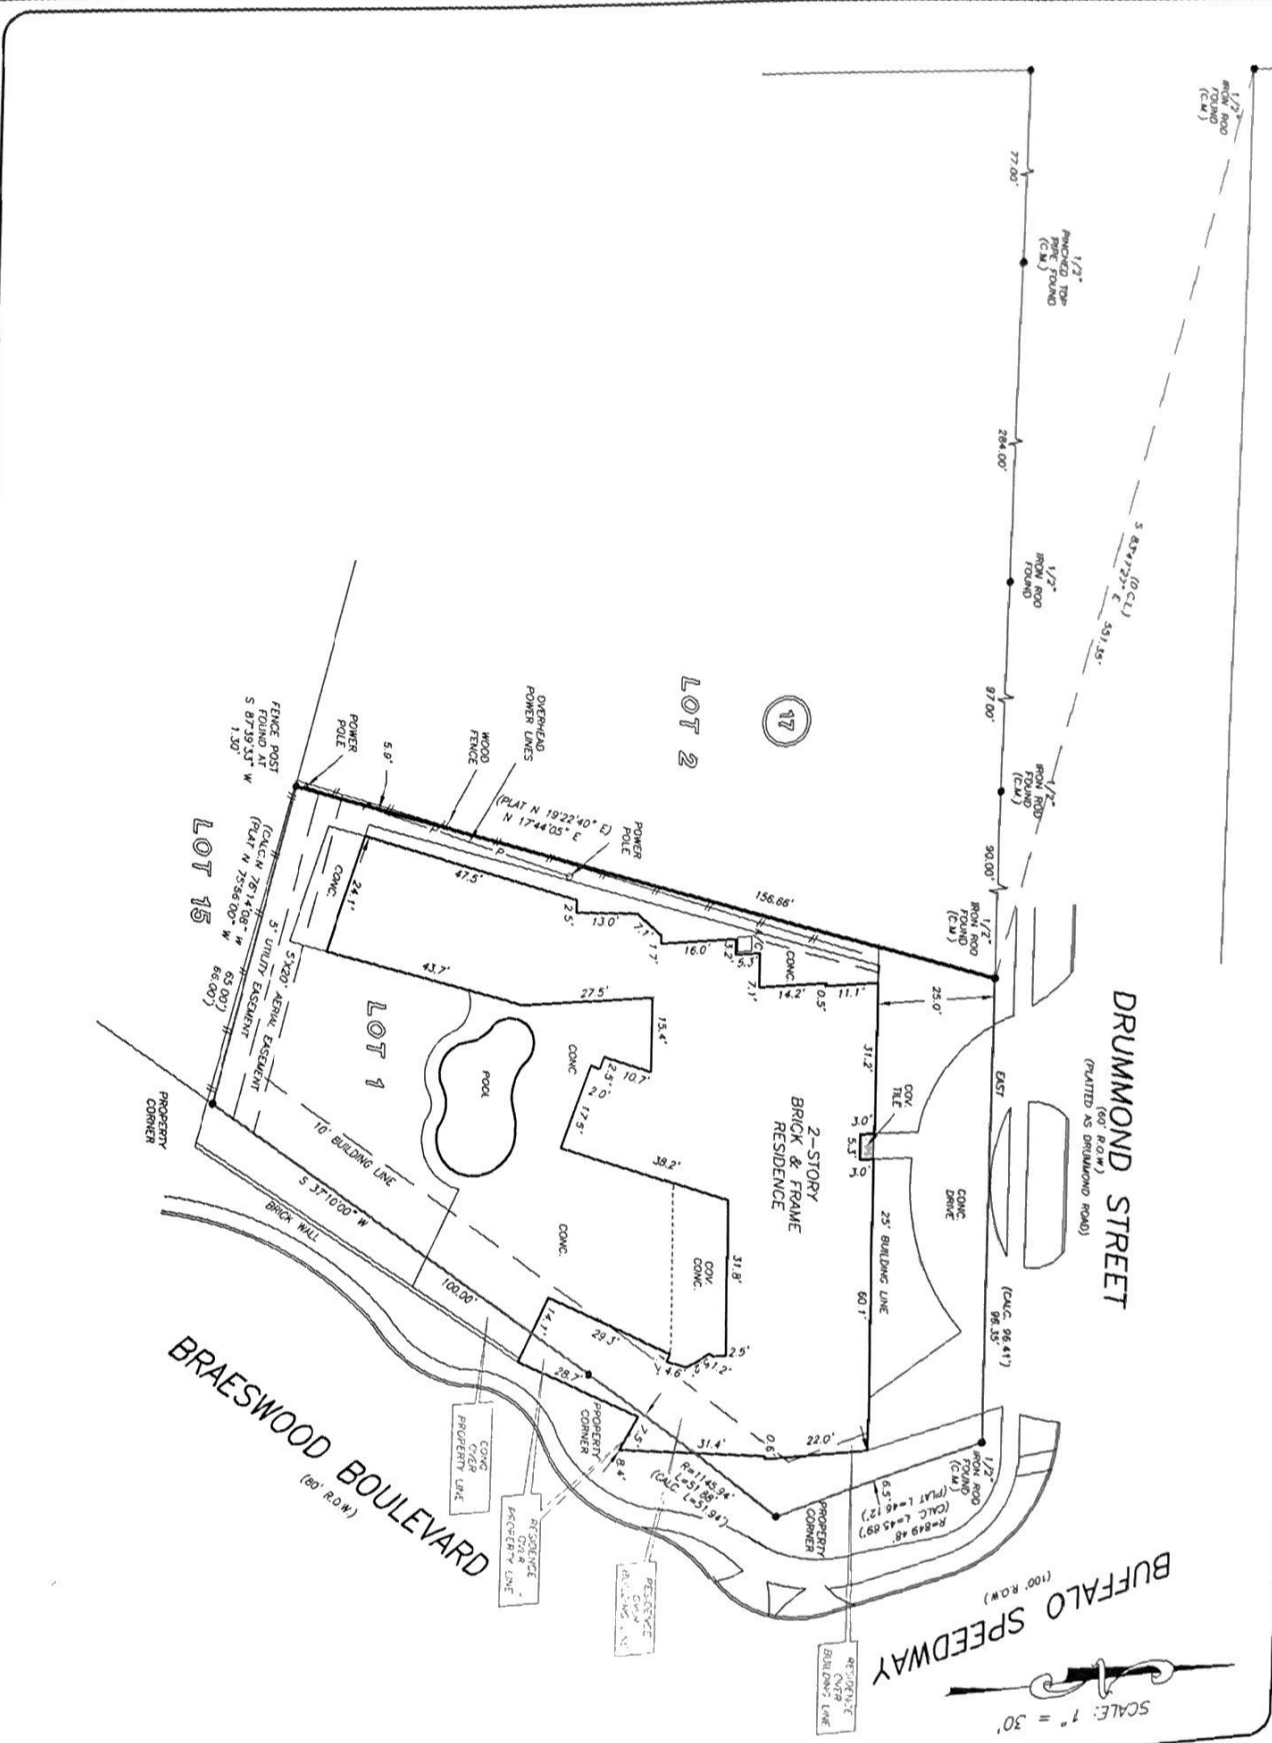

NORTH AMERICAN TITLE COMPANY
 DENNIS ELIAS
 713-349-4546



PRECISION
 Surveyors

1-800-LANDSURVEY
 www.precisionlandsurvey.com
 281-498-1586 FAX 281-496-1867 210-829-4941 FAX 210-829-1555
 860 THEWINDMILL STREET SUITE 150 HOUSTON, TEXAS 77079 1727 W. LOOP #10 SUITE 800 SAN ANTONIO, TEXAS 78217
 FIRM NO. 10083700