

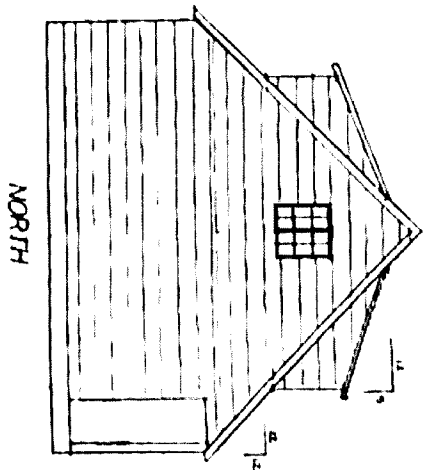
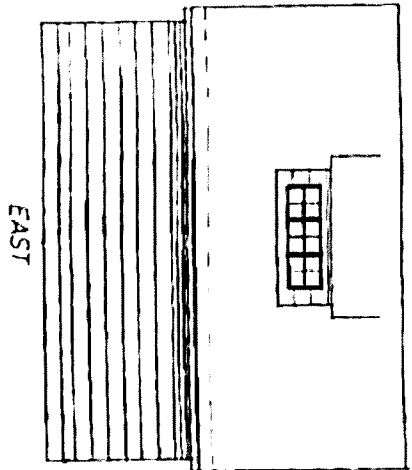
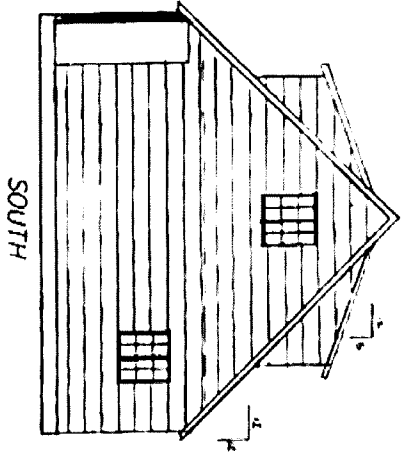



GARAGE ELEVATIONS

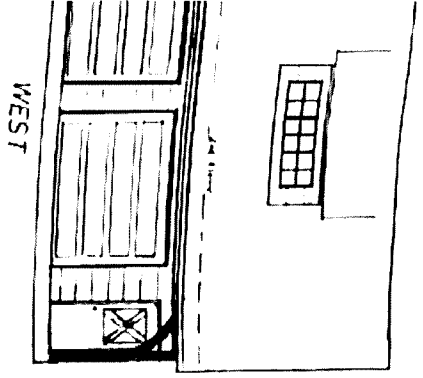

FOUNDATION PLAN

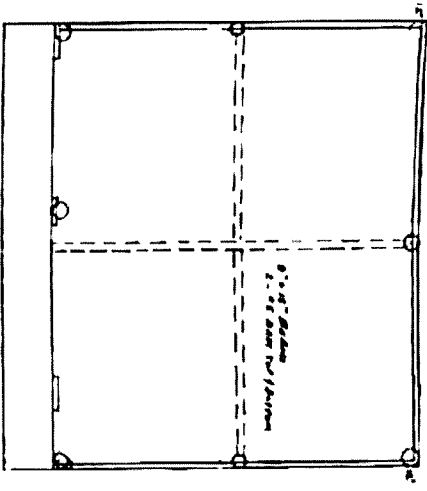


FLOOR PLAN

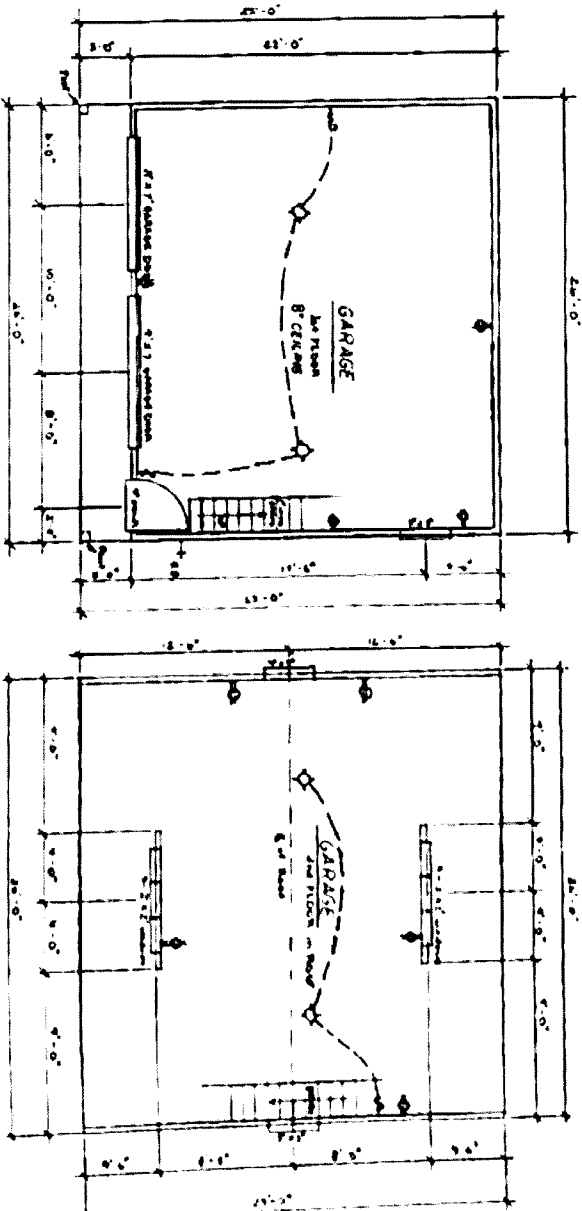


SCALE: 1/4" = 1'-0"


GARAGE PLAN
2209 OAK ST
DICKINSON, TX
S.D. DURTSCHKE, ARCHT

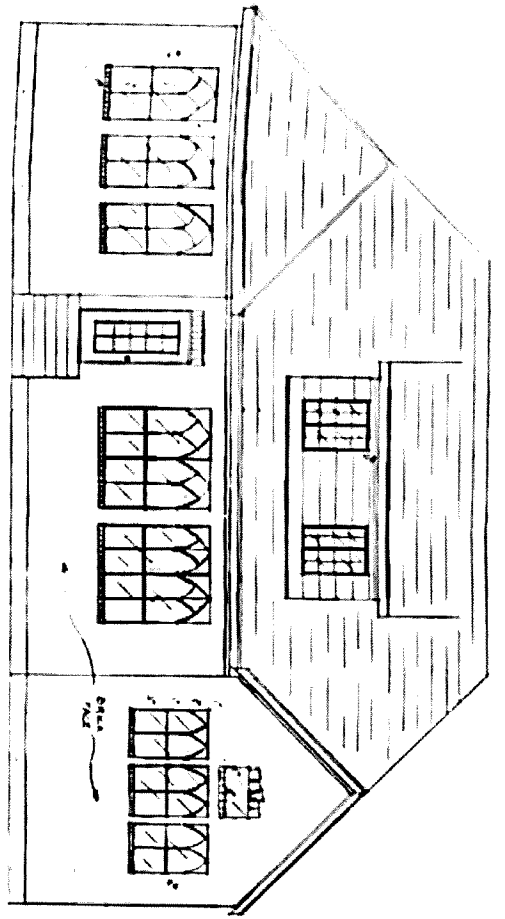


REAR ELEVATION

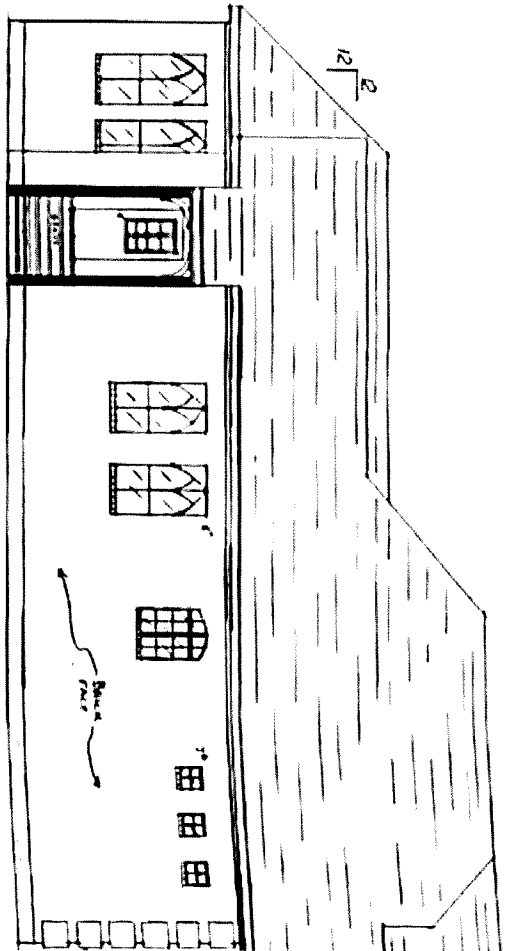

LEFT ELEVATION

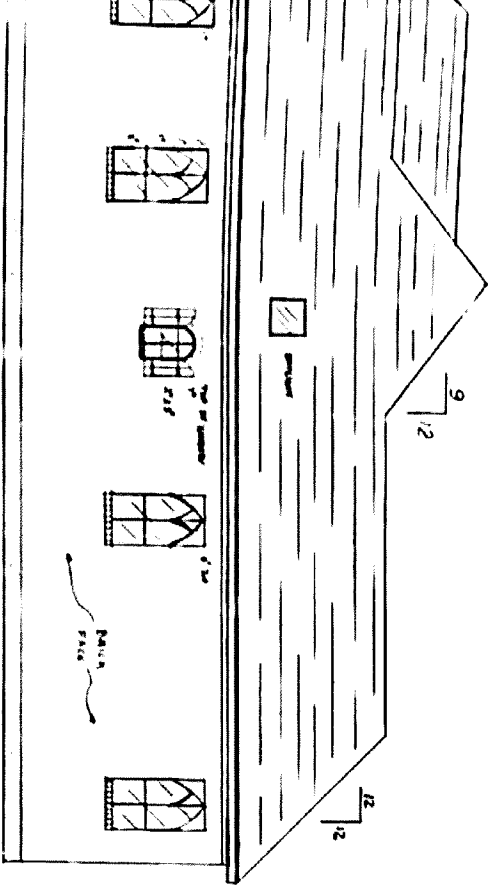

RIGHT ELEVATION

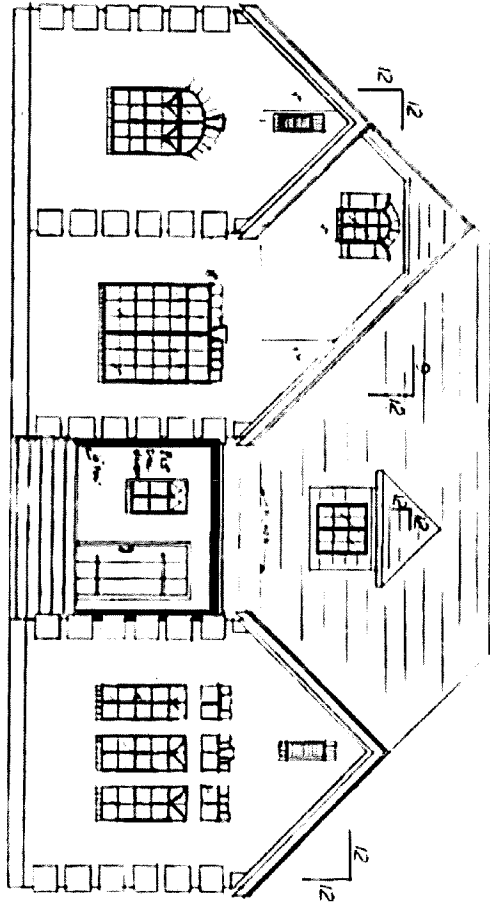


FRONT ELEVATION

SCALE: 1/4" = 1'-0"

SCHERER HOUSE PLAN
 2209 OAK
 DICKINSON, TEXAS

| NO | DOOR SCHEDULE | QUANTITY |
|----|-------------------------|----------|
| 1 | 3' 0" 6' 8" EXT | 3 |
| 2 | 3' 6" R.H. INT | 1 |
| 3 | 3' 6" L.H. INT | 3 |
| 4 | 2' 8" 6' 8" R.H. INT | 2 |
| 5 | 2' 8" 6' 8" L.H. INT | 1 |
| 6 | 2 - 3' 6" 8" 9-FOLD | 2 |
| 7 | 5' 0" 6" R.H. INT | 1 |
| 8 | 2' 5" 6' 8" L.H. INT | 3 |
| 9 | 2' 8" 6' 8" POCKET | 2 |
| 10 | 2 - 1' 6" 6' 8" BI-FOLD | 1 |

| NO | WINDOW SCHEDULE | QUANTITY |
|----|--------------------------------|----------|
| 1 | 2' 5" 5' 6" F.G. TRANSLUC | 3 |
| 2 | 6' 0" 6' 8" F.G. | 1 |
| 3 | 4' 0" 5' 6" W/ vinyl bead | 1 |
| 4 | 3' 0" 6' 0" S.H. | 5 |
| 5 | 3' 0" 5' 6" S.H. | 6 |
| 6 | 3' 0" 4' 6" S.H. W/ vinyl bead | 3 |
| 7 | 6' 0" 6' 8" S.H. | 2 |
| 8 | 3' 0" 4' 0" W/ vinyl bead | 1 |
| 9 | 2' 0" 3' 0" W/ vinyl bead | 2 |
| 10 | 1' 3" 3' 0" F.G. | 3 |
| 11 | 2' 0" 3' 0" DEC GLASS | 1 |
| 12 | 3' 0" 3' 0" | 1 |
| 13 | 3' 0" 4' 0" | 2 |
| 14 | 2' 0" 2' 0" SKYLITE | 1 |

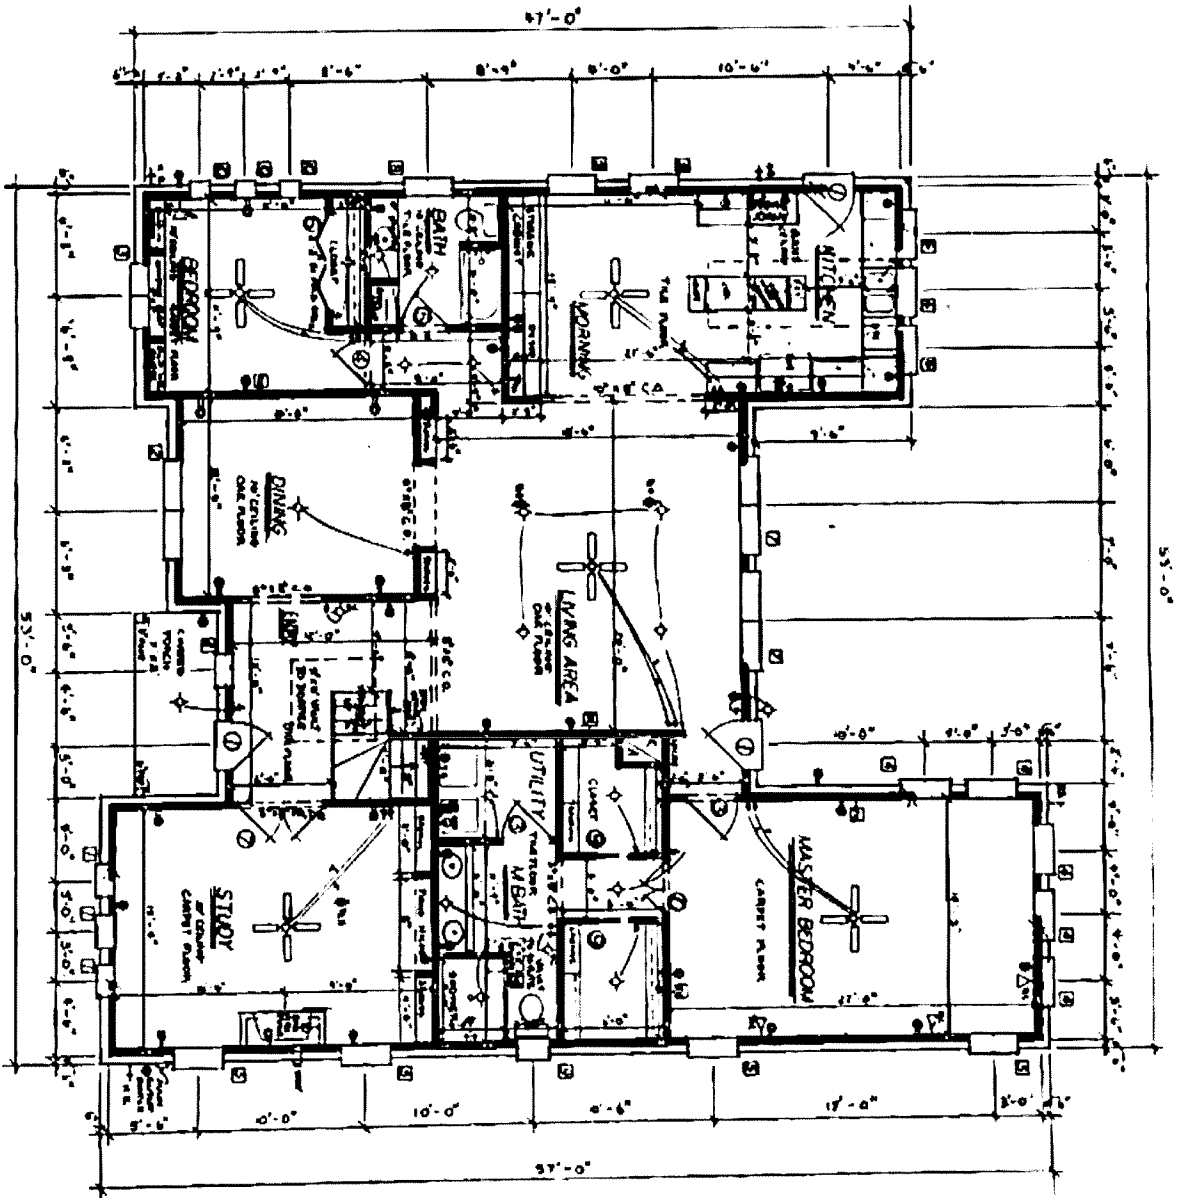


1ST FLOOR PLAN

SCALE: 1/4" = 1'-0"


NOTE: ALL TOPS OF WINDOWS ON THE
1ST FLOOR ARE AT 8' EXCEPT THE
FRONT WINDOW OF STUDY
WHICH IS 8'6"

SCHERER HOUSE PLAN
2209 OAK
DICKINSON, TEXAS

PLOT PLAN
SCALE: 1/8" = 1'-0"

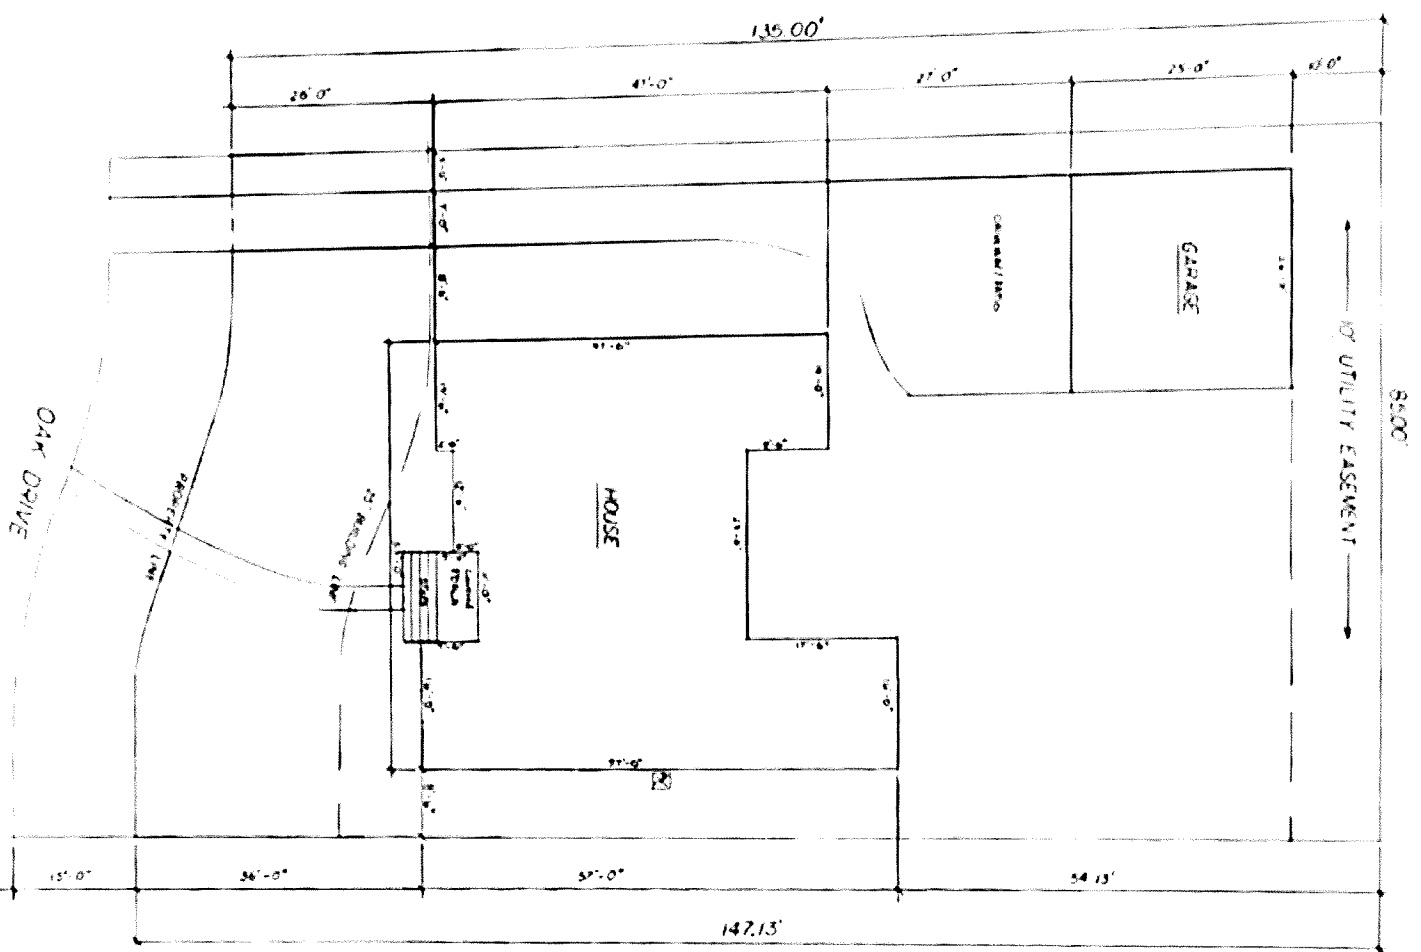

SITE PLAN
2209 OAK ST
DICKINSON, TX
S.A. DISTRICT, CANTON

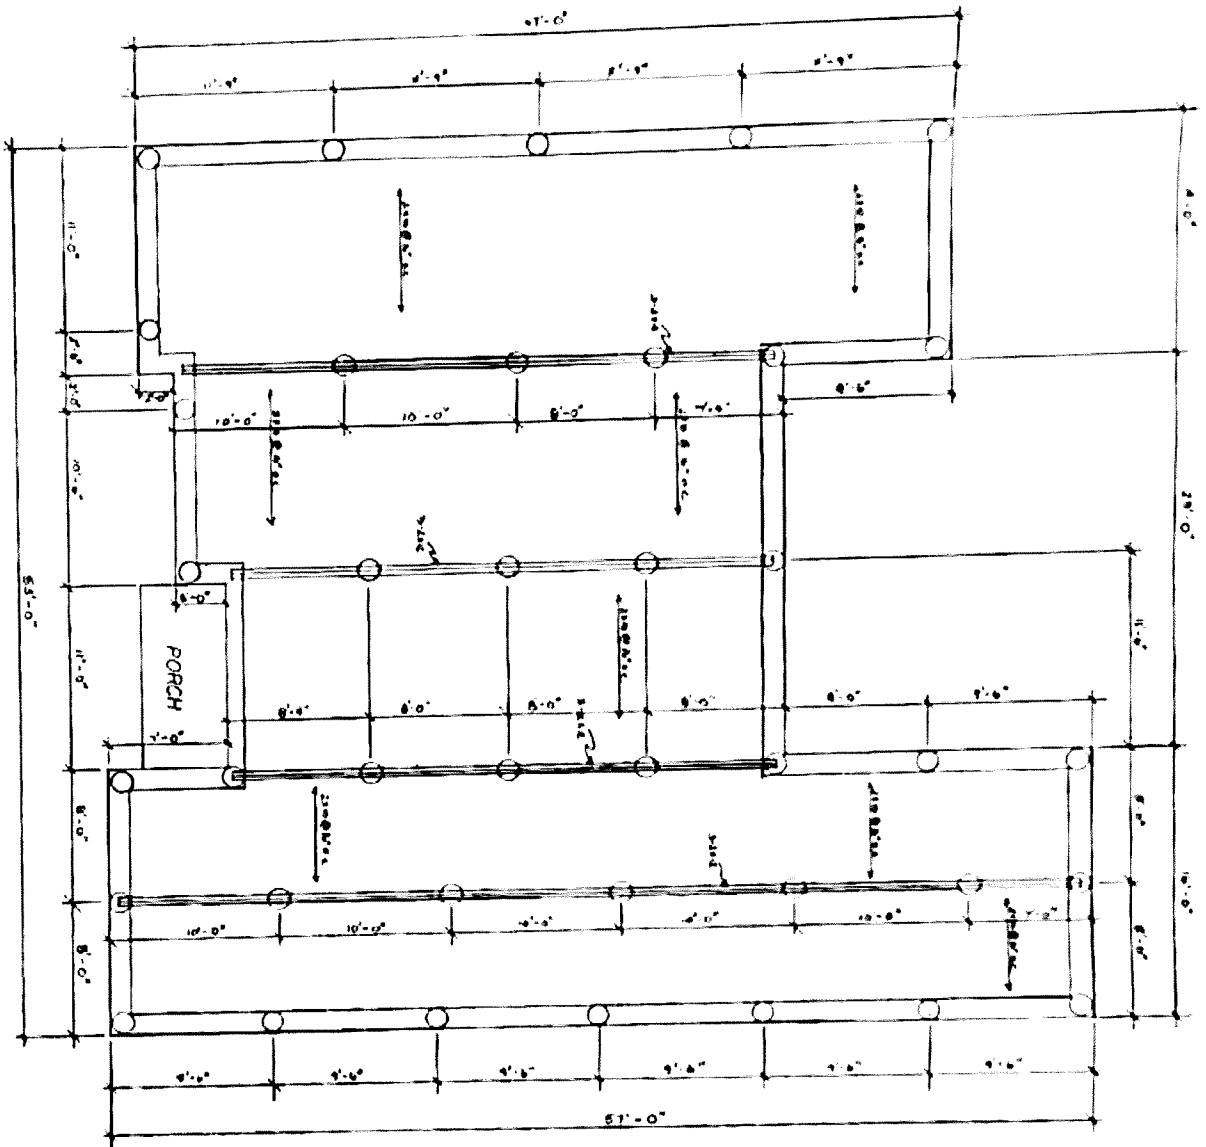

FOUNDATION PLAN

SCALE: 1/4" = 1'-0"

FOUNDATION PLAN
 2209 DAK ST
 DICKINSON, TX
 S. R. DORSEMER, OWNER