


ADDRESS : 6817 ENGLAND STREET  
 HOUSTON, TX 77021  
 OWNER : AYANA BUILDERS LLC  
 TITLE CO : N/A  
 GF NO : N/A  
 LENDER : N/A


A FORM SURVEY OF  
 LOT 3, BLOCK 1  
 FOSTER PLACE PARTIAL REPLAT NO.37  
 ACCORDING TO THE PLAT THEREOF  
 RECORDED UNDER FILM CODE NO. 704205  
 OF THE HARRIS COUNTY MAP RECORDS, TEXAS

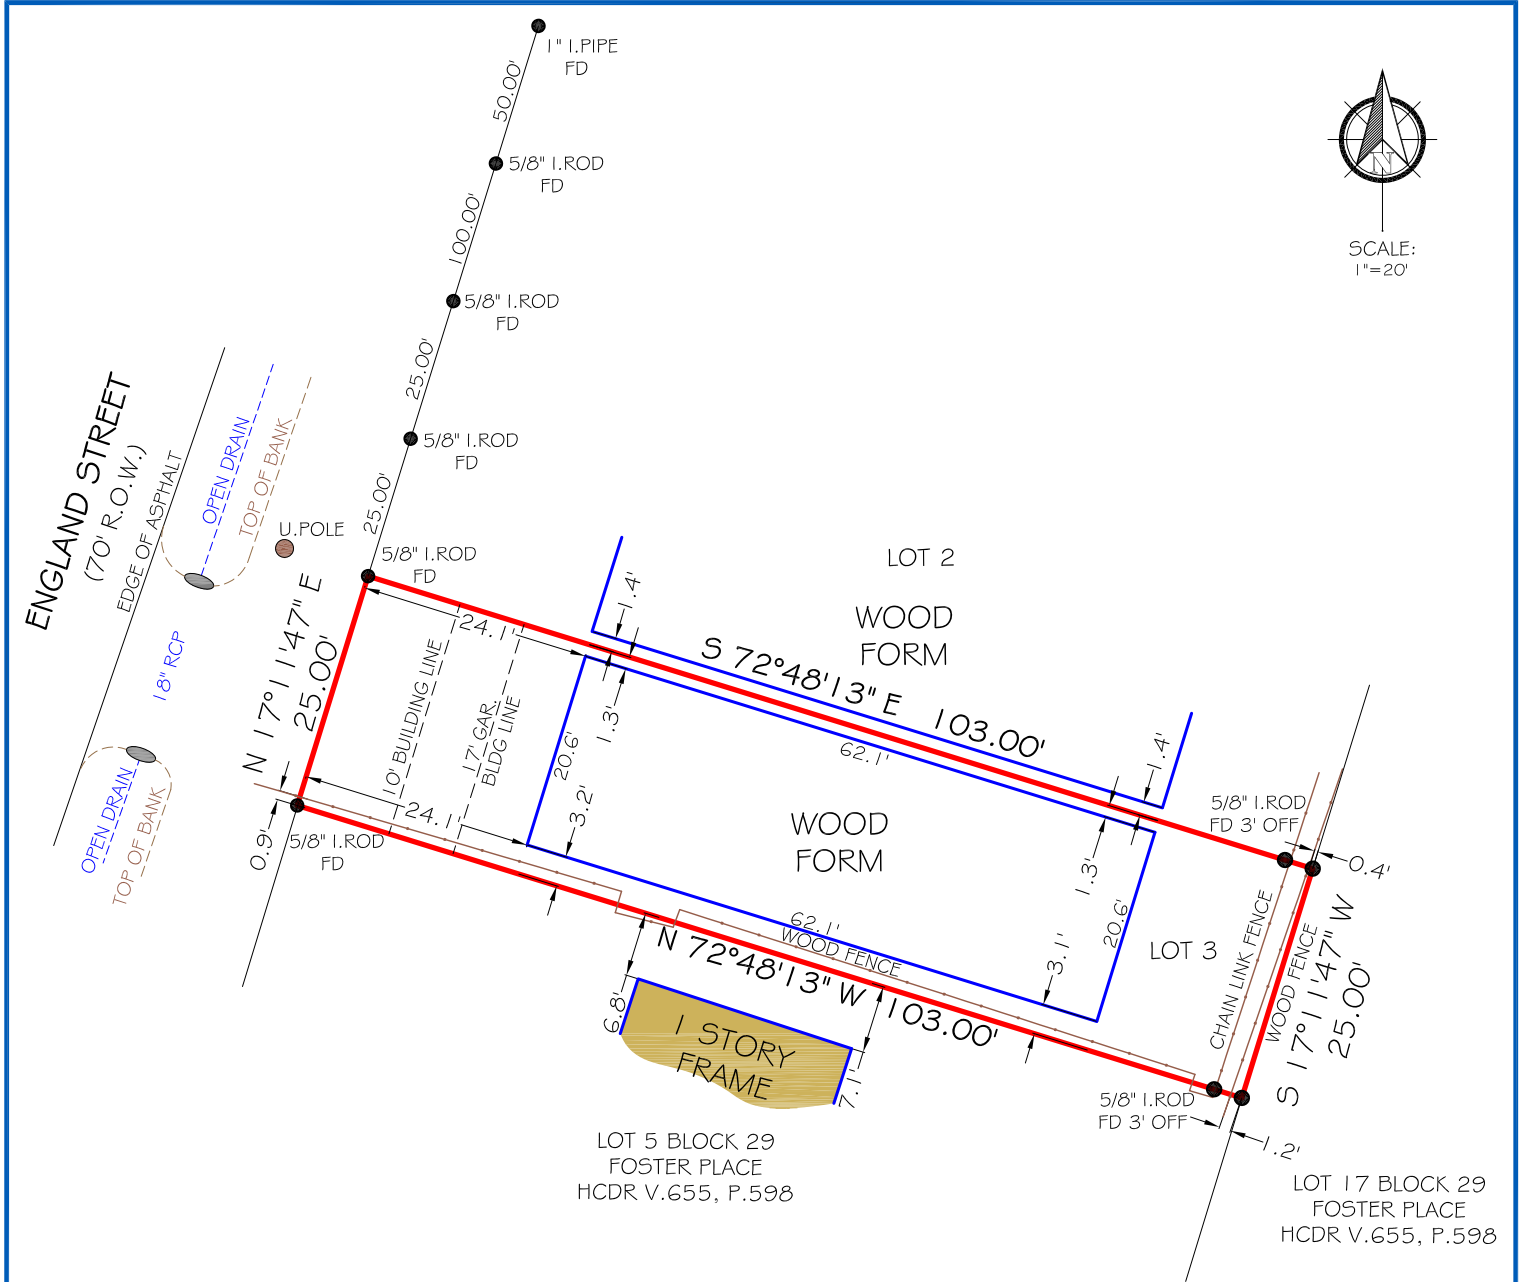

SCALE:  
 1"=20'

**NOTES:**

1) ALL THE BEARINGS SHOWN HEREON ARE AS PER RECORDED PLAT

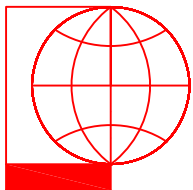

PIOTR A. DEBSKI  
 1030 DOMINION DR.  
 KATY TX, 77450

I HEREBY CERTIFY THAT THIS SURVEY WAS MADE ON THE GROUND UNDER MY SUPERVISION AND THAT IT CORRECTLY REPRESENTS THE FACTS FOUND AT THE TIME OF THE SURVEY. THERE WERE NO ENCROACHMENTS APPARENT ON THE GROUND EXCEPT AS SHOWN HEREON.

**FLOOD INFORMATION**

\*THIS TRACT DOES NOT LIES WITHIN THE 100 YEAR FLOOD PLAIN, AND IS IN ZONE "X" AS SHOWN ON F.E.M.A. FLOOD INSURANCE RATE PANEL NO: 48201C0880M, DATED: 01-06-2017



PIOTR A. DEBSKI  
 R.P.L.S. NO. 5902

JOB NO: 23-12-85  
 DATE: DECEMBER 27, 2023

DIR 832-878-6760  
 piod@sbcglobal.net