


# Exhibit A

Property Address:  
21479 Harrison Drive  
Bedias, Texas 77831

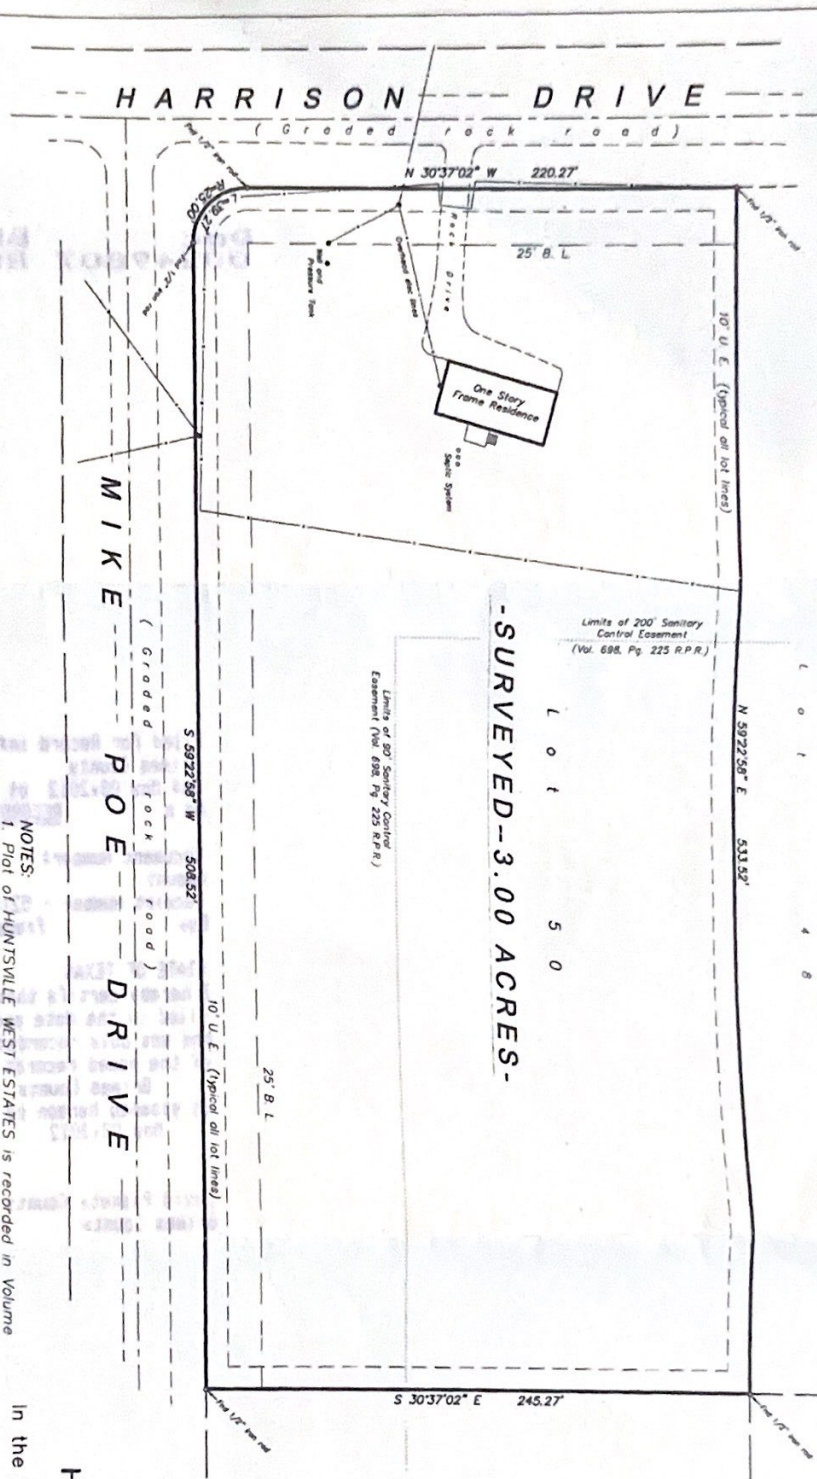

I, JOE A. FULLER, Registered Professional Land Surveyor, do hereby certify that this plat represents a survey made the ground under my supervision and that all monuments, apparent easements are shown hereon.

Signed  
  
 JOE A. FULLER  
 R.P.S. No. 4066  
 July 30, 2011



SELLER: The Secretary of Housing and Urban Development  
 BUYER: Secure Covenant Interest, Ltd

NOTES:  
 1. Plat of HUNTSVILLE WEST ESTATES is recorded in Volume 698, Page 225. Real Property Records.  
 2. Building restrictions are recorded in said Volume 698, Page 225.

TRACT 50, BLOCK 1  
 HUNTSVILLE WEST 22

In the T. P. PLASTER SURVEY, A-375  
 Grimes County, Texas

Scale: 1" = 60 Feet

FULLER and ASSOCIATES  
 Huntsville, Texas  
 FILE: HUNTSVILLE West-5001 (2011)

RECORDER'S MEMORANDUM  
 AT THE TIME OF RECORDED THIS INSTRUMENT WAS FOUND TO BE INADEQUATE FOR THE BEST PHOTOGRAPHIC REPRODUCTION BECAUSE OF ILLIGIBILITY, CARBON, OR PHOTO COPY, DISCOLORED PAPER, ETC. ALL BLOCKOUTS, ADDITIONS AND CHANGES WERE PRESENT AT THE TIME THE INSTRUMENT WAS FILED AND RECORDED.

Doc 00229807 BK RP 2011  
 9141  
 Pa 619