


*Paul V. Nguyen*

GF. NO. 17000725 OLD REPUBLIC TITLE  
 ADDRESS: 122 WHITES LAKES ESTATES DRIVE  
 HIGHLANDS, TEXAS 77562  
 BORROWER: RAUL MARTINEZ AND  
 ANGELA MARTINEZ

**LOT 6, BLOCK 1  
 WHITE'S LAKE ESTATES**

ACCORDING TO THE MAP OR PLAT THEREOF, RECORDED  
 IN FILM CODE NO. 421044 OF THE MAP RECORDS  
 OF HARRIS COUNTY, TEXAS

SCALE: 1" = 60'

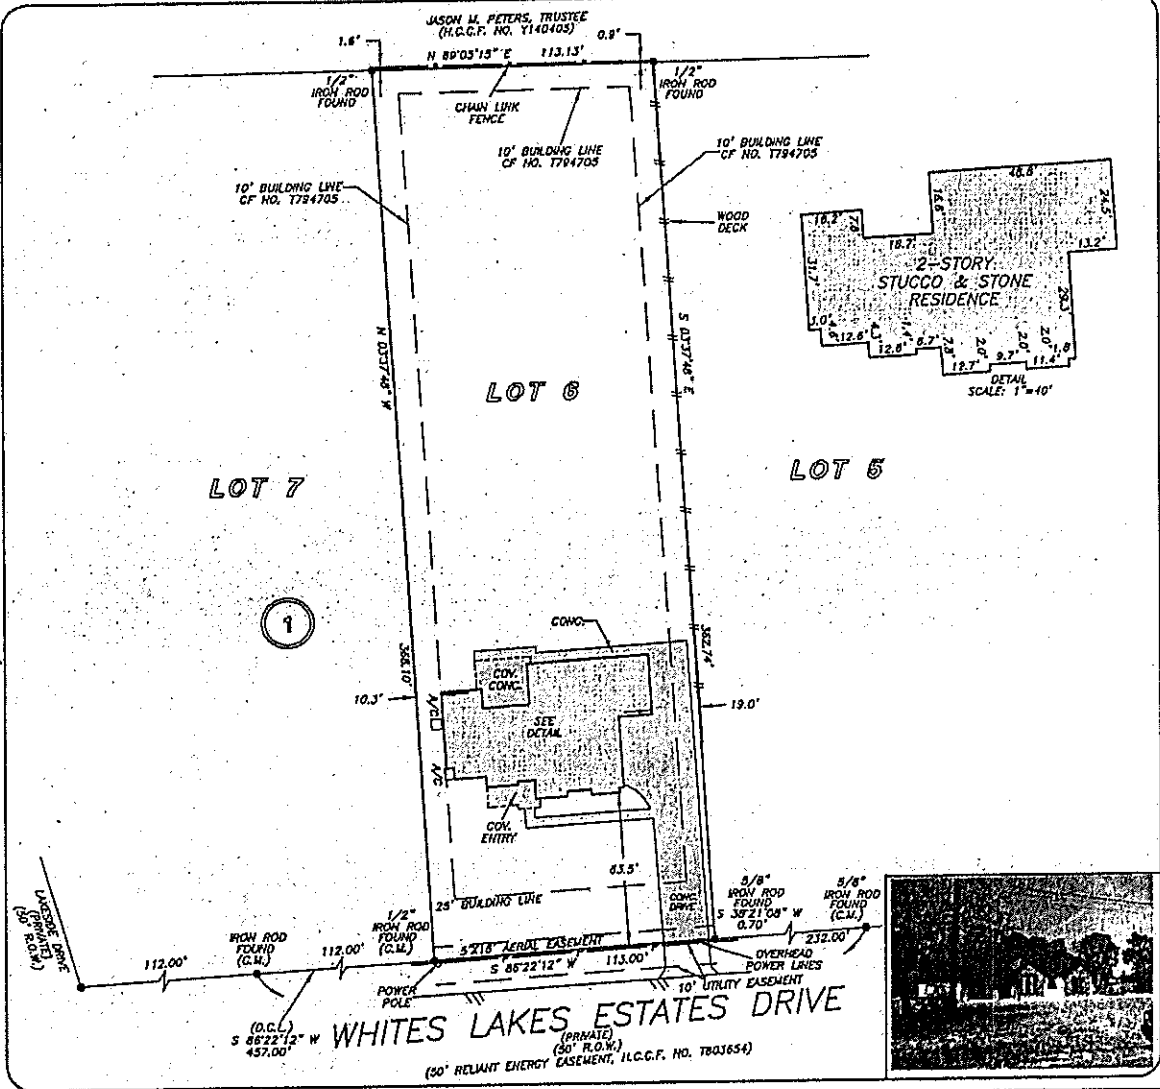

*Paul V. Nguyen*



THIS PROPERTY DOES NOT LIE WITHIN THE  
 100 YEAR FLOOD PLAIN AS PER FIRM  
 PANEL NO. 482010 0745 M  
 MAP REVISION: 01/08/2017  
 ZONE X  
 BASED ONLY ON VISUAL EXAMINATION OF MAPS.  
 INACCURACIES OF FEMA MAPS PREVENT EXACT  
 DETERMINATION WITHOUT DETAILED FIELD STUDY


A SUBSURFACE INVESTIGATION  
 WAS BEYOND THE SCOPE OF THIS SURVEY

D.C.L. = DIRECTIONAL CONTROL LINE  
 RECORD BEARING: FIRM CODE NO. 421044, I.L.C.C.F. NO.

DRAWN BY: RC/MM

I HEREBY CERTIFY THAT THIS SURVEY WAS MADE  
 ON THE GROUND, THAT THIS PLAT CORRECTLY  
 REPRESENTS THE FACTS FOUND AT THE  
 TIME OF SURVEY AND THAT THERE ARE NO  
 ENCUMBRANCES APPARENT ON THE GROUND,  
 EXCEPT AS SHOWN HEREON. THIS SURVEY IS  
 CERTIFIED FOR THIS TRANSACTION ONLY AND  
 ABSTRACTING PROVIDED IN THE ABOVE  
 RETRANSMITTED TITLE COMMITMENT WAS RELIED  
 UPON IN PREPARATION OF THIS SURVEY.

GEORGE CALE  
 PROFESSIONAL LAND SURVEYOR  
 NO. 4678  
 JOB NO. 17-01995  
 MARCH 02, 2017

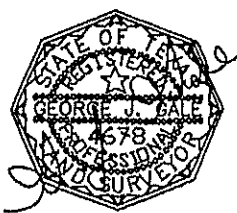

OLD REPUBLIC  
**LINDA SMITH**  
 281-358-2146



**PRECISION**  
 surveyors

1-800-LANDSURVEY  
 www.precisionlandsurveyors.com  
 281-496-1586 FAX 281-496-1867 210-829-4941 FAX 210-829-1555  
 950 BIRDAWHELDE STREET SUITE 150 HOUSTON, TEXAS 77079 1777 HE LOOP 410 SUITE 600 SAN ANTONIO, TEXAS 78217  
 FIRM NO. 10063700