


SURVEY LEGEND

- SEWER MANHOLE
- WATER METER
- WATER VALVE
- ELECTRIC METER
- POWER POLE
- METAL SIGN
- PROMINENT TANK
- LIGHT POLE
- SEPTIC SYSTEM
- ▬ SURVEY PROPERTY LINE
- ▬ ADJACENT PROPERTY LINE
- ▬ UTILITY ALIGNMENT
- ▬ UTILITY ALIGNMENT
- ▬ UNFINISHED BUILDING (CONCR.)
- ▬ FINISHED BUILDING (CONCR.)
- ▬ FINISHED BUILDING (BRICK)
- ▬ FINISHED BUILDING (WOOD)
- ▬ CHAIN-LINE FENCE
- ▬ WOOD FENCE
- ▬ BALANCED WIRE FENCE
- ▬ 1/4" METAL TACK SET ON STONE
- ▬ 1/2" IRON ROD IN IRON ROAD FOUND
- ▬ 1/2" IRON ROD IN ALUMINUM PLASTIC CAP MARKED PINS 6132 - ATM SURVY SET
- ▬ 1/2" IRON ROD FOUND

Survey Notes:

- The bearings of this survey are based on the Texas State Plane Coordinate System, Central Zone, NAD83(2011) EPOCH 2010, and boundary referenced to 1/2" iron rods found and referred to the previously recorded plat.
- Drawing Scale is 1" = 30'
- Drawn by: Adam Wallace
- Said lot does not appear to be under the 100 year flood plain, as identified by the Federal Emergency Management Agency on Community Panel No. 48051C0450C effective date: 01-06-2011

I, Adam Wallace, Registered Professional Land Surveyor No. 6132, do hereby certify that the above survey is a true and accurate representation of an actual on the ground survey performed on October 5th, 2015, made under my supervision and that there are no encroachments or overlaps unless otherwise shown.

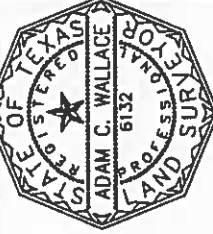


Adam Wallace
 Adam Wallace
 Texas Registered Professional
 Land Surveyor, Number 6132

SURVEY PLAT

LOTS: THREE-HUNDRED & FIFTY (350), THREE-HUNDRED & SIXTY-FOUR (364), THREE-HUNDRED & SIXTY-FIVE (365), AND THREE-HUNDRED & SIXTY-SIX (366)
 SUBDIVISION: SOMERVILLE PLACE, SECTION 1 - VOL. 1, PAGE 7
 STREET ADDRESS: 1105 SILVER ORE ROAD
 SOMERVILLE TEXAS
 COUNTY: BURLINSON

SURVEYED FOR: ARTHUR W. SEYMOUR AND SHEENAGH I. SEYMOUR
 TITLE CO: BURLINSON COUNTY TITLE OFW 15319

ATM Surveying
 P.O. Box 10313, College Station, TX 77840
 PHONE: (979)209-9291 email: Adam@ATMSurveying.com
 www.ATMSurveying.com - FIRM #101784-00

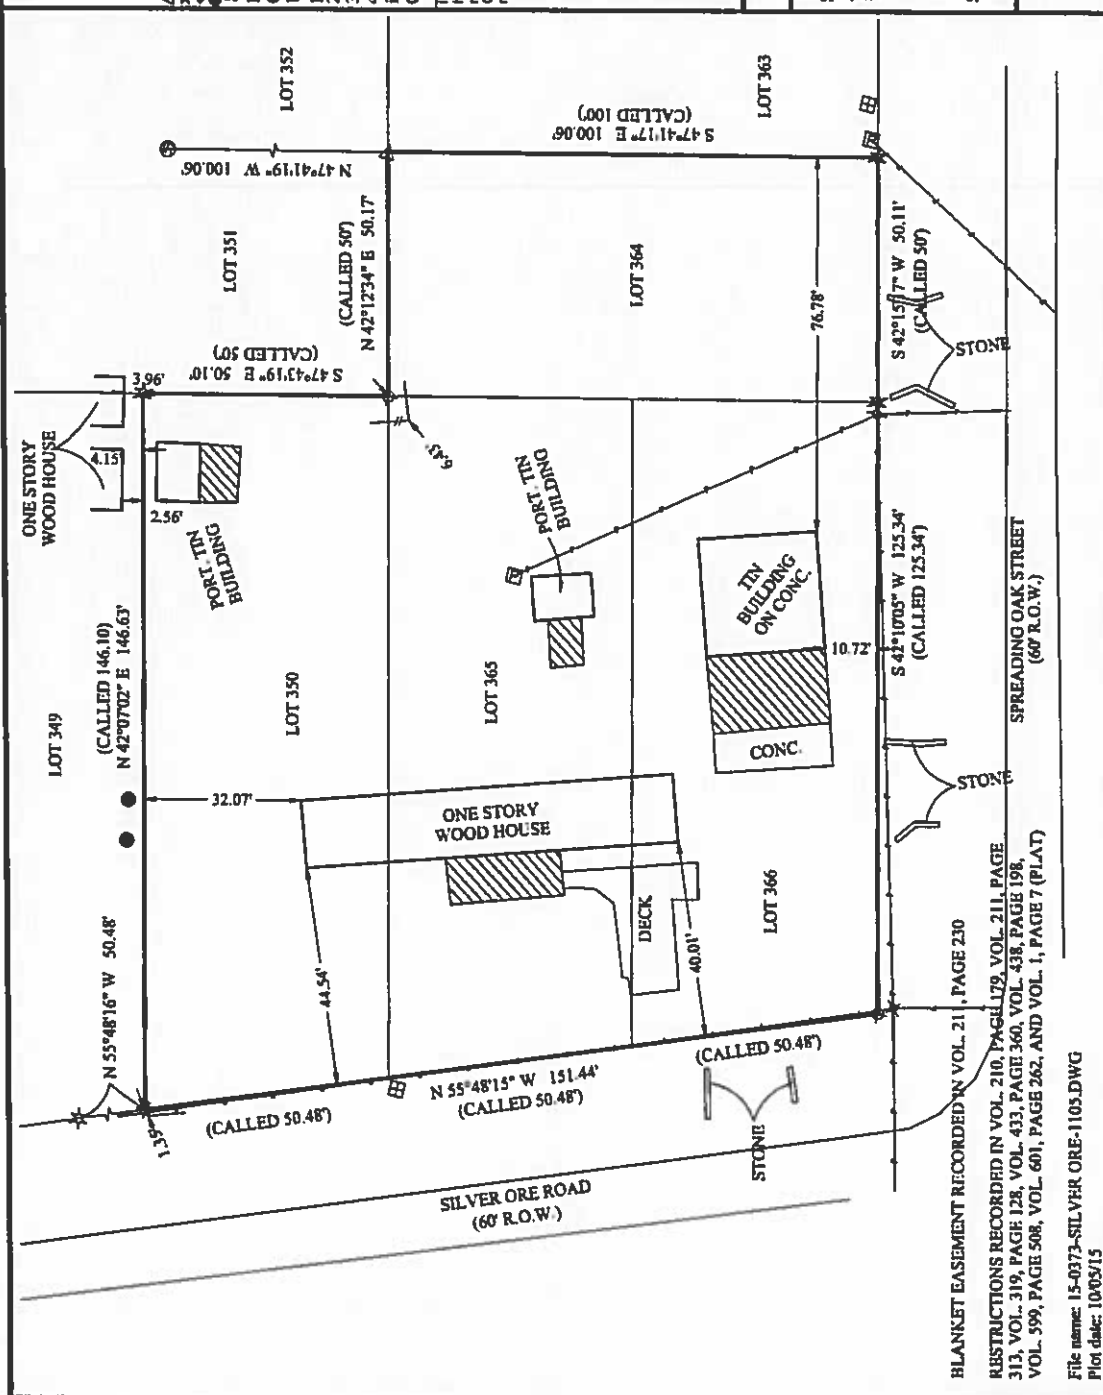

File name: 15-0373-SILVER ORE-1105.DWG
 Plot date: 10/05/15