
## 4402 Nina Lee lane

LOT TEN (10), BLOCK NINETEEN (19), of OAK FOREST, SECTION FIFTEEN, an addition in Harris County, Texas, according to the map or plat thereof, recorded in Volume 41, Page 27 of the Map Records of Harris County, Texas.



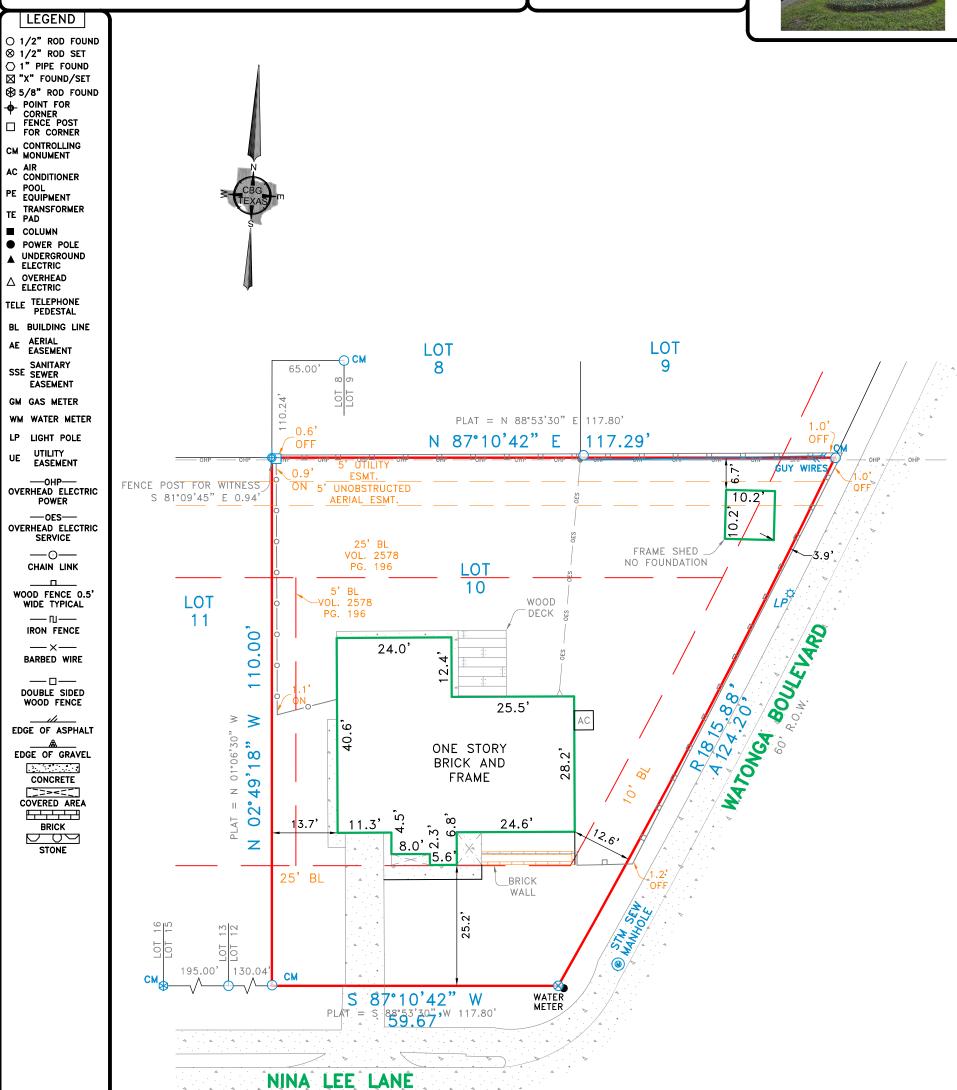



## **EXCEPTIONS:**

Date:

NOTE: PROPERTY SUBJECT TO TERMS, CONDITIONS, AND EASEMENTS
CONTAINED IN INSTRUMENTS RECORDED IN
VOL. 41, PG. 27, VOL. 2578, PG. 196

NOTE: BEARINGS SHOWN ARE BASED ON NAD 83 TEXAS SOUTH CENTRAL ZONE

Drawn By: M.A.N.

1" = 20'

**Date:** 04/25/24

GF No.:

AC-24-4891

419 Century Plaza Dr., Ste. 210 Houston, TX 77073 P 281.443.9288 F 281.443.9224 Firm No. 10194280

NOTE: BEARINGS, EASEMENTS AND BUILDING LINES ARE BY RECORDED PLAT UNLESS OTHERWISE NOTED. FLOOD NOTE: According to the F.I.R.M. No. 48201C0655M, this property does lie in

This survey is made in conjunction with the information provided by Exodus Title Company.

Use of this survey by any other parties and/or for other purposes shall be at user's own risk and any loss resulting from other use shall not be the responsibility of the undersigned. This is to certify that I have on this date made a careful and accurate survey on the ground of the subject property. The plat hereon is a correct and accurate representation of the property lines and dimensions are as indicated; location and type of buildings are as shown; and EXCEPT AS SHOWN, there are no visible and apparent

Zone AE and does lie within the 100 year flood zone.



Accepted by:

Purchaser

Purchaser

www.cbgtxllc.com

encroachments or protrusions on the ground.

Job No. 2406201