


JOSE FELIX FUENTES SURVEY
ABSTRACT NO. 13

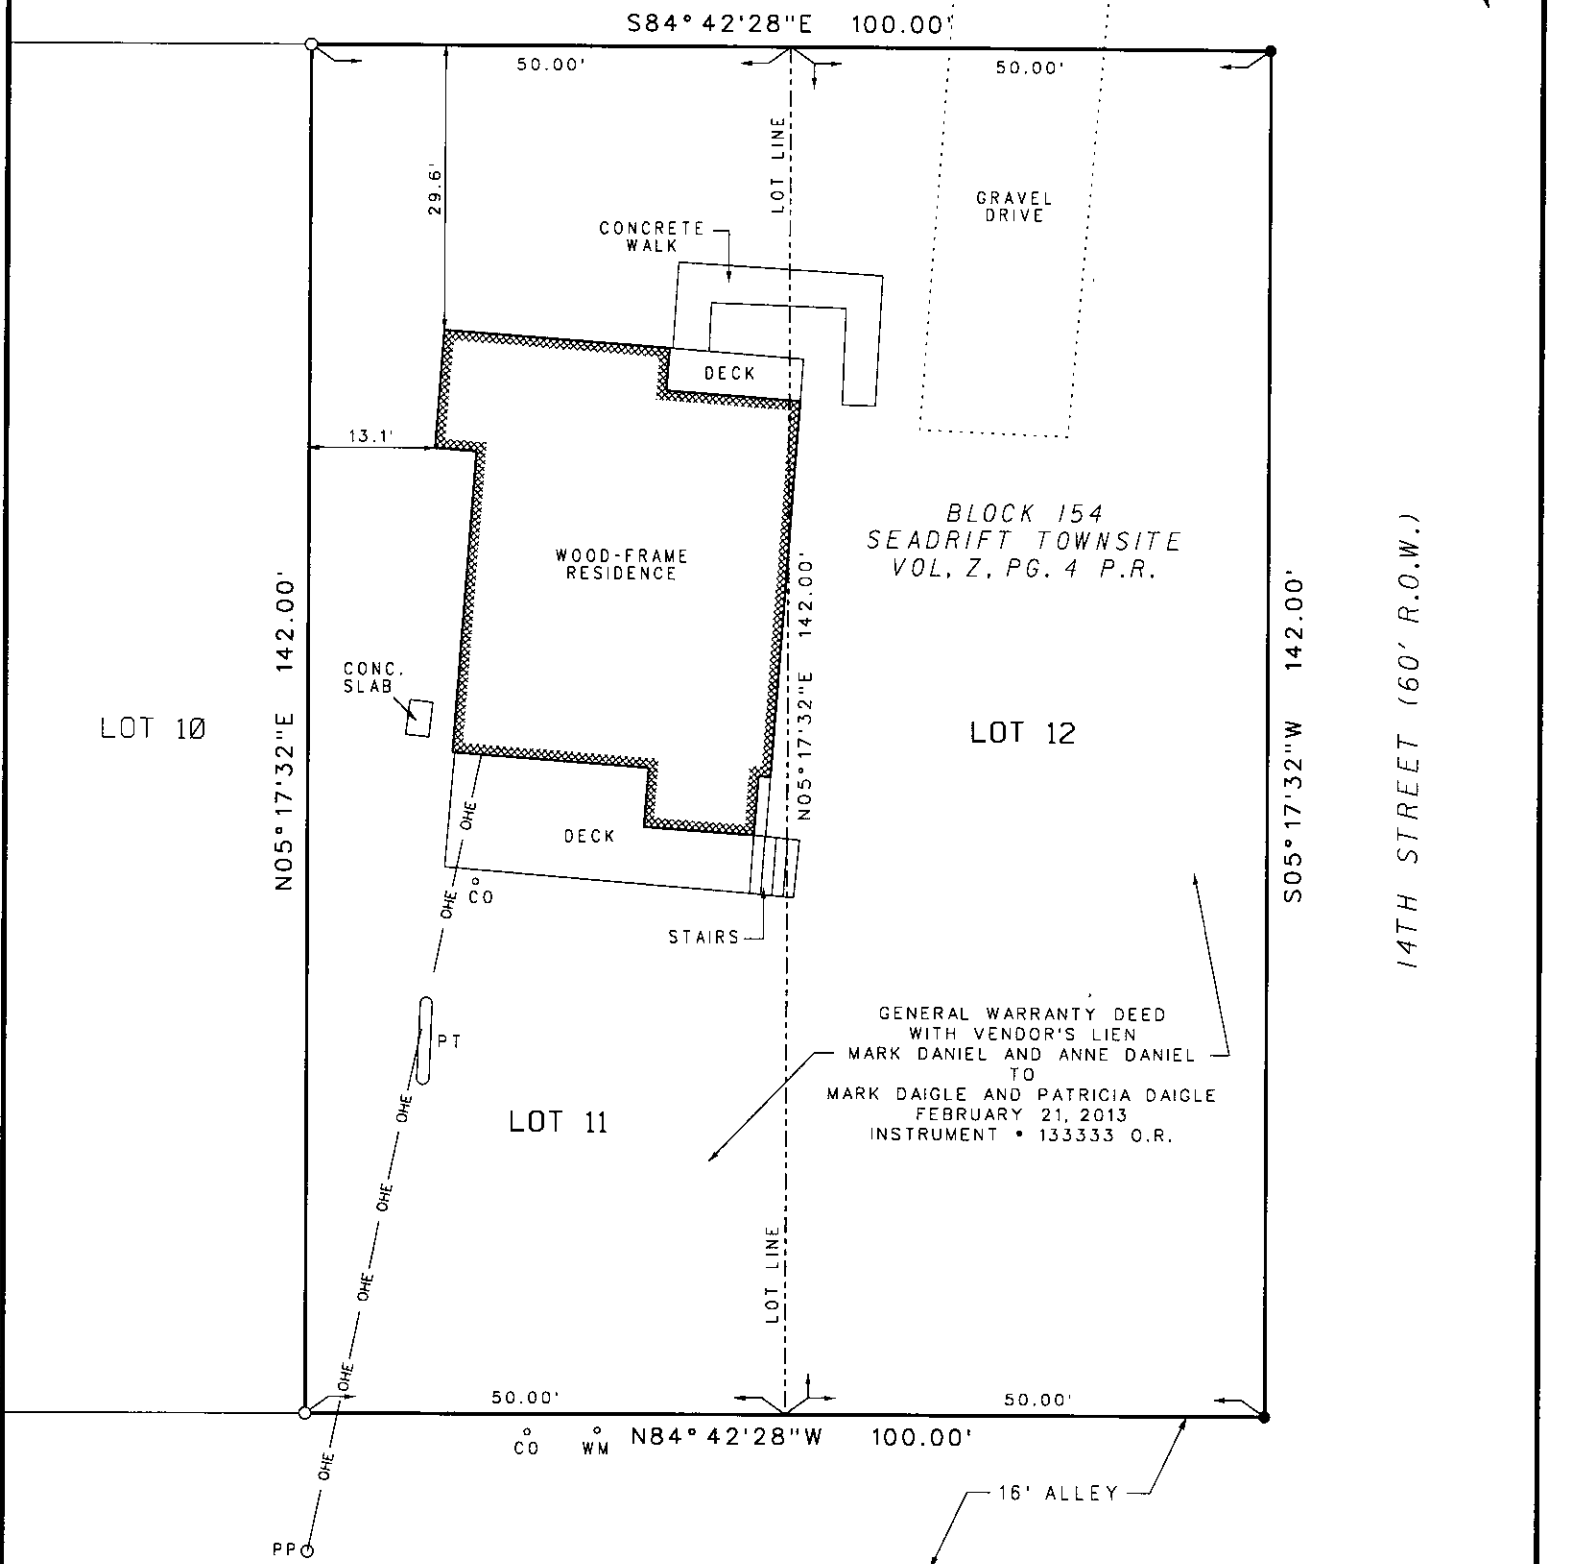

BLOCK 154
SEADRIFT TOWNSITE
VOL. Z, PG. 4 P.R.


GENERAL WARRANTY DEED
WITH VENDOR'S LIEN
MARK DANIEL AND ANNE DANIEL
TO
MARK DAIGLE AND PATRICIA DAIGLE
FEBRUARY 21, 2013
INSTRUMENT • 133333 O.R.

LOT 3

LOT 2

LOT 1

BEARINGS ARE BASED ON TEXAS COORDINATE SYSTEM NAD83, TEXAS SOUTH CENTRAL ZONE
THIS SURVEY WAS COMPLETED WITHOUT THE BENEFIT OF AN ABSTRACT OF TITLE. THERE MAY BE EASEMENTS OR OTHER MATTERS OF RECORD NOT SHOWN.
THE ABOVE PLAT WAS PREPARED FROM AN ACTUAL SURVEY MADE ON THE GROUND UNDER MY SUPERVISION.

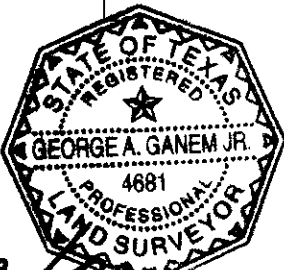

George A. Ganem Jr.
9/29/21

GEORGE A. GANEM, JR.
GANEM & KELLY SURVEYING, INC.
REGISTERED PROFESSIONAL LAND SURVEYOR
TEXAS NO. 4681

- LEGEND
- 5/8 IRON ROD SET UNLESS OTHERWISE NOTED
 - 5/8 IRON ROD FOUND UNLESS OTHERWISE NOTED
 - PT - PROPANE TANK
 - PP - POWER POLE
 - CO - CLEAN OUT
 - WM - WATER METER
 - OHE - OVERHEAD ELECTRIC LINE

MARK DAIGLE AND PATRICIA DAIGLE

PLOT PLAN

PLOT PLAN SHOWING LOCATION OF LOTS ELEVEN (11) AND TWELVE (12) IN BLOCK ONE-HUNDRED FIFTY-FOUR (154) OF SEADRIFT TOWNSITE, CALHOUN COUNTY, TEXAS, ACCORDING TO THE MAP AND PLAT OF RECORD IN VOLUME Z, PAGE 4, PLAT RECORDS OF CALHOUN COUNTY, TEXAS.

LOTS 11 & 12, BLOCK 154, SEADRIFT TOWNSITE
JOSE FELIX FUENTES SURVEY, A-13, CALHOUN COUNTY

DRAWN BY : G.A.G.	SCALE: 1" = 20'
CHECKED BY: G.A.G.	DATE: 09/09/21
APPROVED BY: G.A.G.	JOB NO. PC21-195



GANEM & KELLY SURVEYING, INC.
LAMAR STREET, SUITE 5
POINT COMFORT, TEXAS 77978
(361) 987-2011
FIRM NO. 10080300



PROJ. NO.	REVISION
DWG. NO. PC21-195	SHEET NO. 1 OF 1