


GF NO. 14743-12-00196 NORTH AMERICAN TITLE
 ADDRESS: 2911 RUSTLING CHESTNUT STREET
 SPRING, TEXAS 77389
 BORROWER: JAMES WESTBROOK AND
 AIMEE WESTBROOK

LOT 17, BLOCK 3 FOREST RIDGE, SECTION 1

ACCORDING TO THE MAP OR PLAT THEREOF RECORDED
 UNDER FILM CODE NO. 589133 OF THE MAP RECORDS
 OF HARRIS COUNTY, TEXAS

SCALE: 1" = 30'

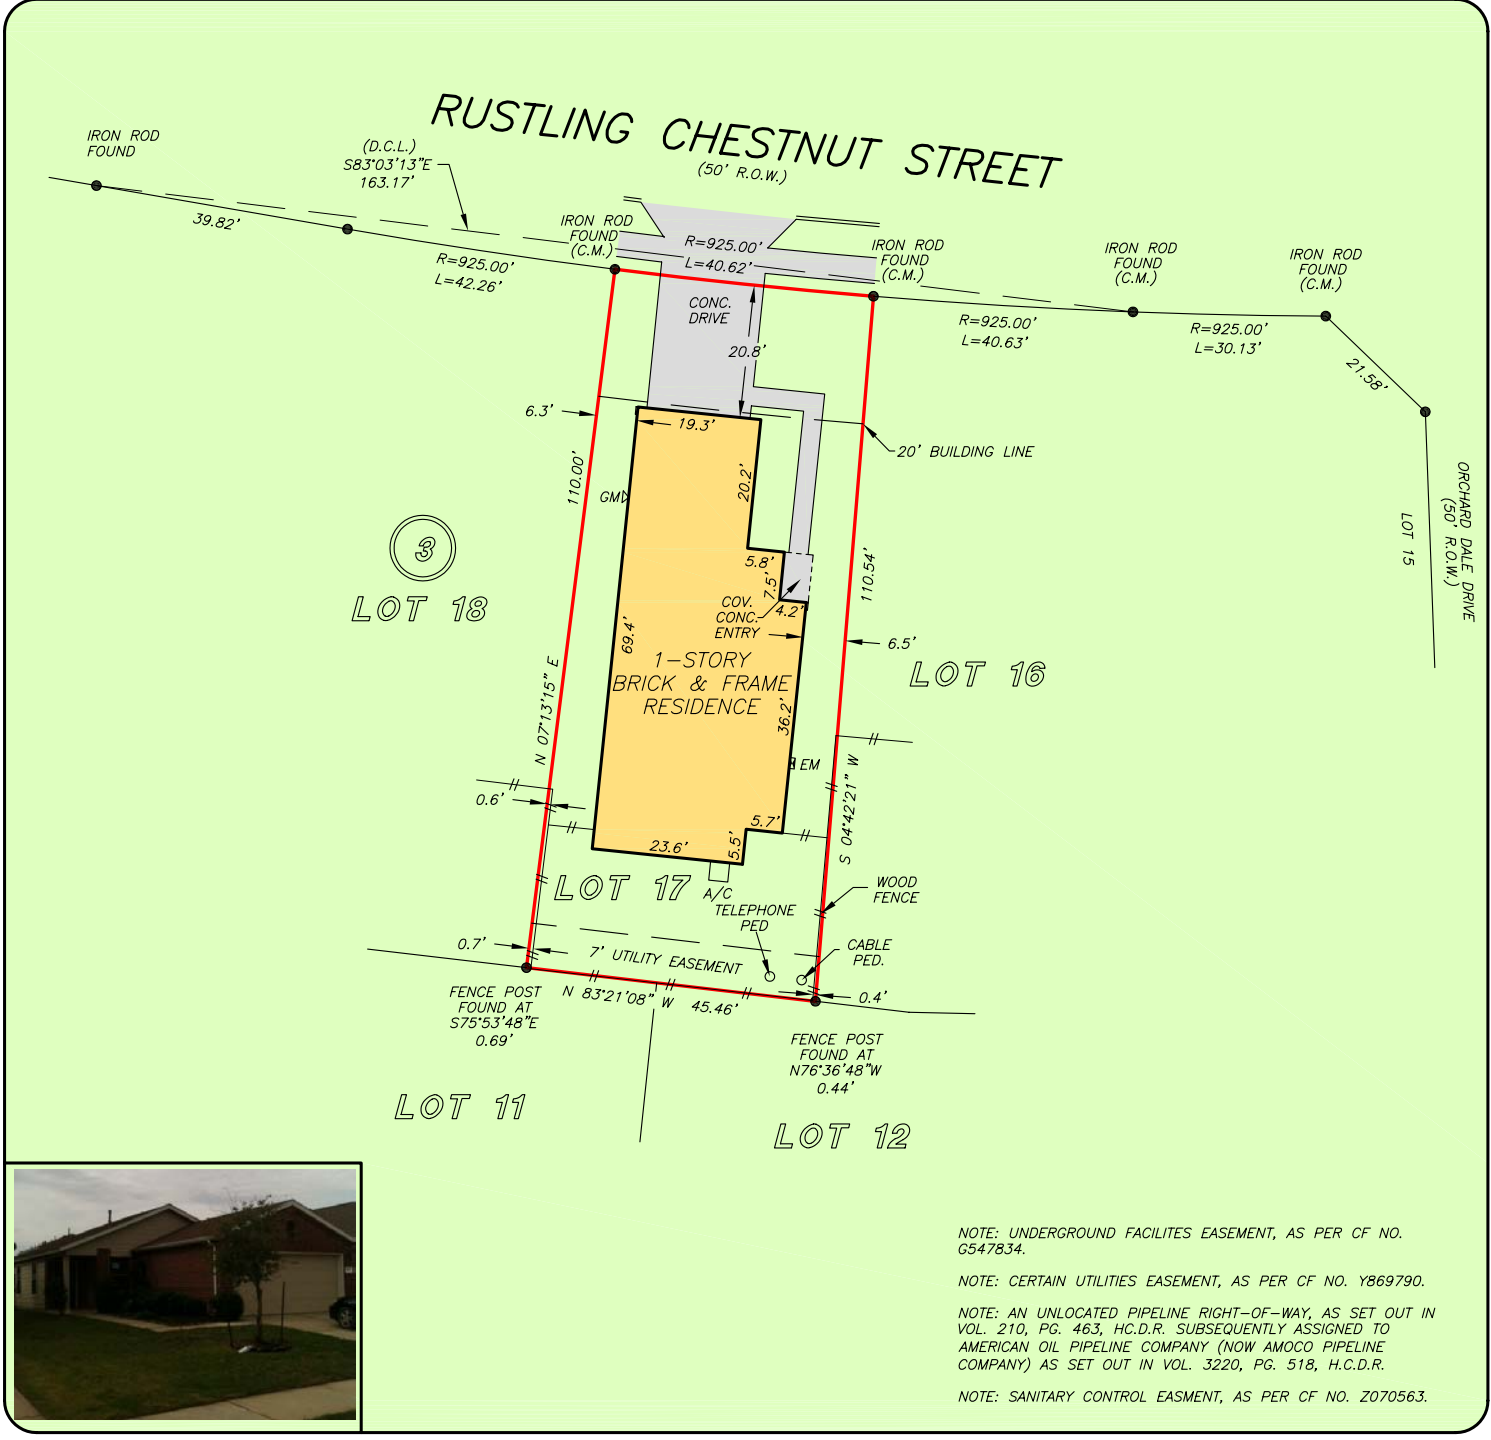

NOTE: UNDERGROUND FACILITIES EASEMENT, AS PER CF NO. G547834.
 NOTE: CERTAIN UTILITIES EASEMENT, AS PER CF NO. Y869790.
 NOTE: AN UNLOCATED PIPELINE RIGHT-OF-WAY, AS SET OUT IN VOL. 210, PG. 463, H.C.D.R. SUBSEQUENTLY ASSIGNED TO AMERICAN OIL PIPELINE COMPANY (NOW AMOCO PIPELINE COMPANY) AS SET OUT IN VOL. 3220, PG. 518, H.C.D.R.
 NOTE: SANITARY CONTROL EASEMENT, AS PER CF NO. Z070563.


THIS PROPERTY DOES NOT LIE WITHIN THE 100 YEAR FLOOD PLAIN AS PER FIRM PANEL NO. 48201C 0255 L MAP REVISION: 06/18/2007 ZONE X BASED ONLY ON VISUAL EXAMINATION OF MAPS. INACCURACIES OF FEMA MAPS PREVENT EXACT DETERMINATION WITHOUT DETAILED FIELD STUDY

A SUBSURFACE INVESTIGATION WAS BEYOND THE SCOPE OF THIS SURVEY

D.C.L. = DIRECTIONAL CONTROL LINE RECORD BEARING: FILM CODE NO. 589133, H.C.M.R.

I HEREBY CERTIFY THAT THIS SURVEY WAS MADE ON THE GROUND, THAT THIS PLAT CORRECTLY REPRESENTS THE FACTS FOUND AT THE TIME OF SURVEY AND THAT THERE ARE NO ENCROACHMENTS APPARENT ON THE GROUND, EXCEPT AS SHOWN HEREON. THIS SURVEY IS CERTIFIED FOR THIS TRANSACTION ONLY AND ABSTRACTING PROVIDED IN THE ABOVE REFERENCED TITLE COMMITMENT WAS RELIED UPON IN PREPARATION OF THIS SURVEY.

GEORGE GALE
 PROFESSIONAL LAND SURVEYOR
 NO. 4678
 JOB NO. 12-01449
 FEBRUARY 24, 2012

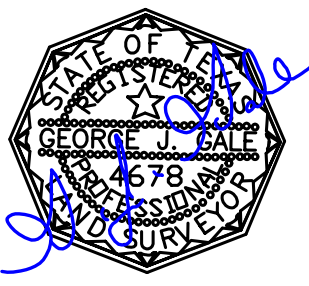

DRAWN BY: LH



Prudential
 GARY GREENE
 REALTORS®
 JODY ROCHE
 281-825-7075



NORTH AMERICAN TITLE COMPANY
 CHRISTIE HARRIS
 214-720-1020



PRECISION
 surveyors

1-800-LANDSURVEY
 www.precisionsurveyors.com
 281-496-1586 FAX 281-496-1867 210-829-4941 FAX 210-829-1555
 950 THREADNEEDLE STREET SUITE 150 HOUSTON, TEXAS 77079 1777 NE LOOP 410 SUITE 600 SAN ANTONIO, TEXAS 78217