

ADDRESS : 335 BINNACLE WAY
CROSBY, TEXAS 77532


BUYER : DAVID DILLE, III

TITLE CO : REAL ESTATE MANAGEMENT, LLC

GF NO : TE-15027606-TX

LENDER : DMD FINANCIAL CORP.

A LAND TITLE SURVEY OF
LOT 8, BLOCK 3
NEWPORT, SEC. 3
ACCORDING TO THE MAP OR PLAT THEREOF
RECORDED IN VOLUME 195, PAGE 66
OF THE MAP RECORDS OF HARRIS COUNTY, TEXAS

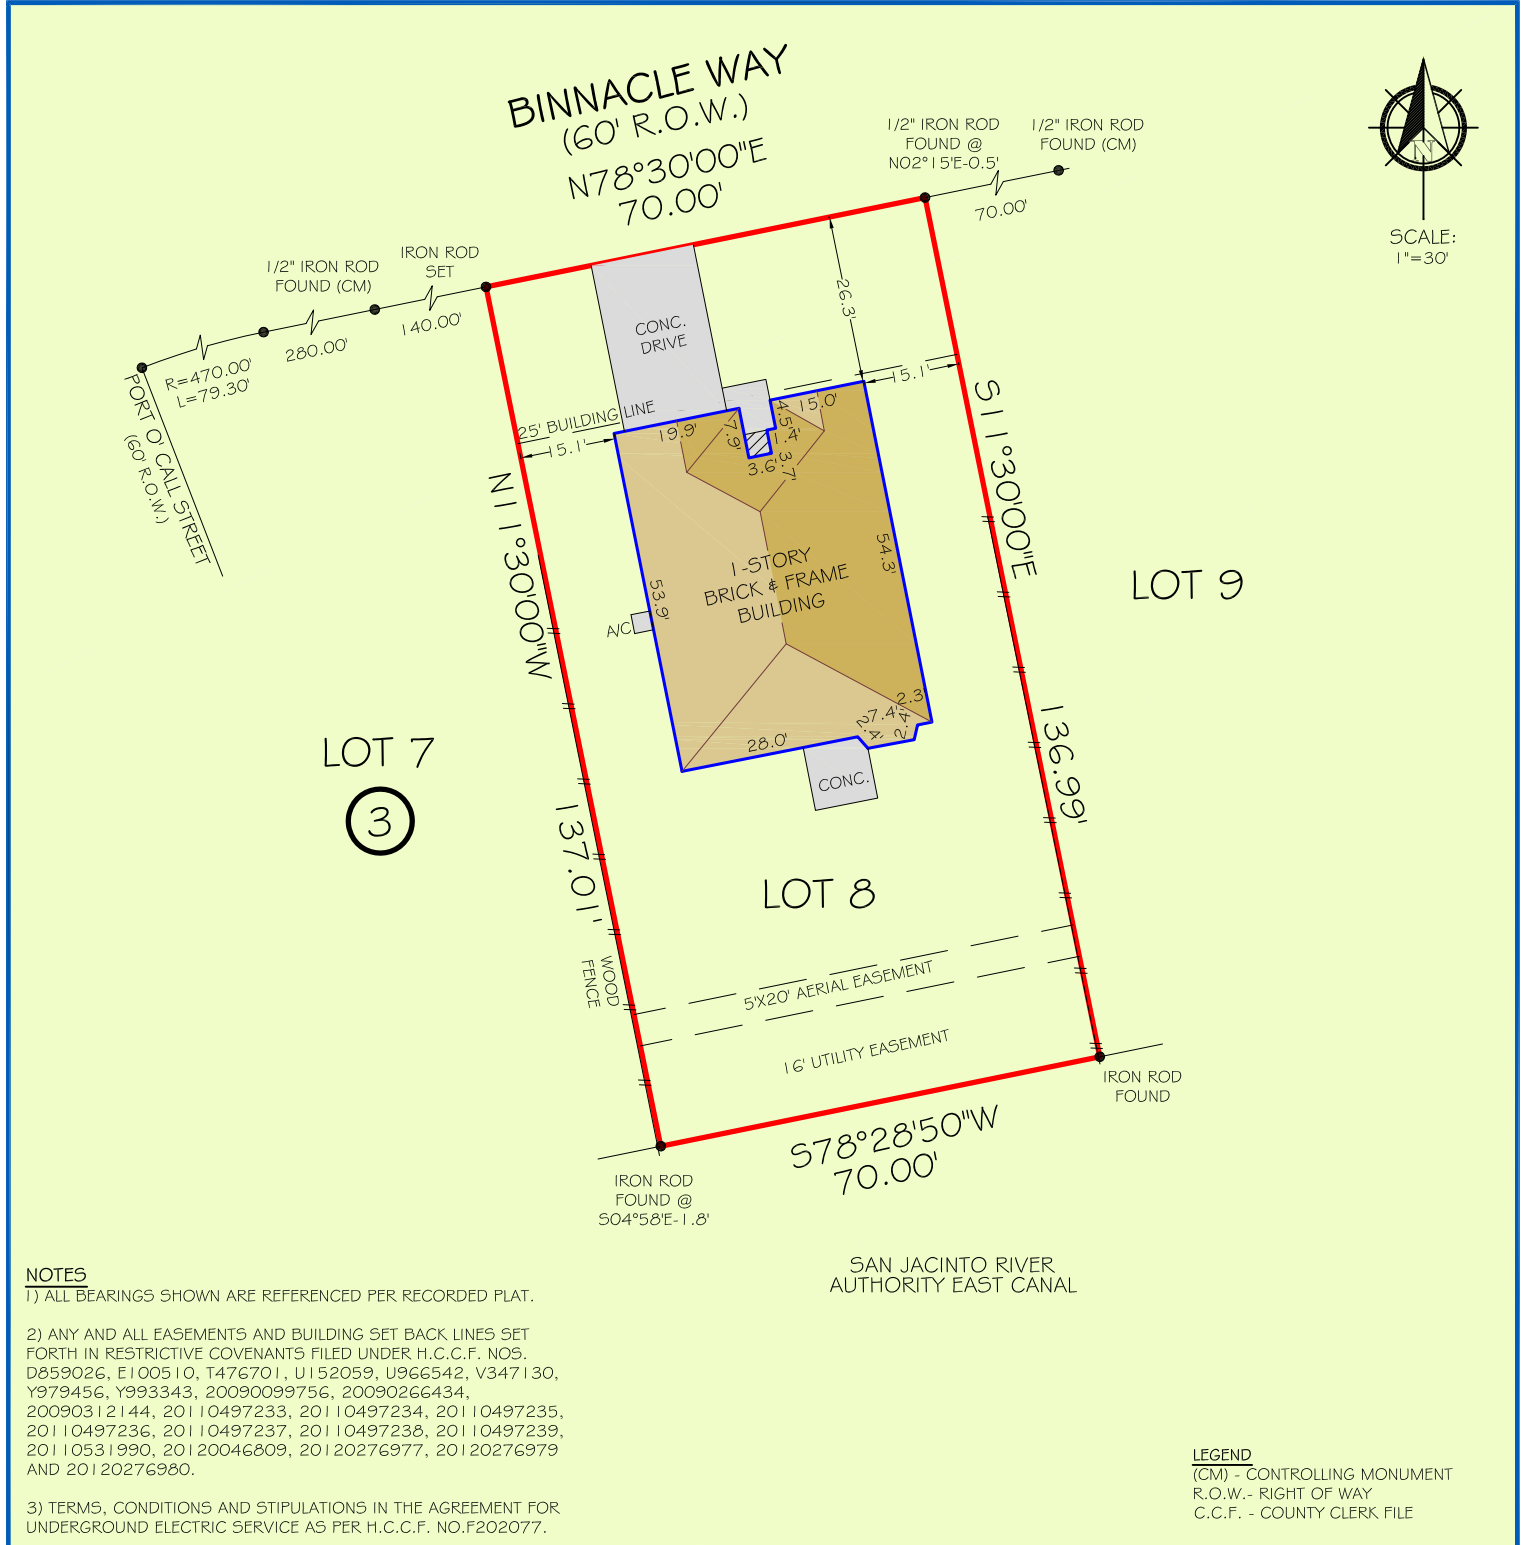

NOTES
1) ALL BEARINGS SHOWN ARE REFERENCED PER RECORDED PLAT.

2) ANY AND ALL EASEMENTS AND BUILDING SET BACK LINES SET FORTH IN RESTRICTIVE COVENANTS FILED UNDER H.C.C.F. NOS. D859026, E100510, T476701, U152059, U966542, V347130, Y979456, Y993343, 20090099756, 20090266434, 20090312144, 20110497233, 20110497234, 20110497235, 20110497236, 20110497237, 20110497238, 20110497239, 20110531990, 20120046809, 20120276977, 20120276979 AND 20120276980.

3) TERMS, CONDITIONS AND STIPULATIONS IN THE AGREEMENT FOR UNDERGROUND ELECTRIC SERVICE AS PER H.C.C.F. NO.F202077.

SAN JACINTO RIVER AUTHORITY EAST CANAL


LEGEND
(CM) - CONTROLLING MONUMENT
R.O.W. - RIGHT OF WAY
C.C.F. - COUNTY CLERK FILE



FIRM NO. 10133000
JOB NO: 150229
DATE: MARCH 2, 2015

I HEREBY CERTIFY THAT THIS SURVEY WAS MADE ON THE GROUND UNDER MY SUPERVISION AND THAT IT CORRECTLY REPRESENTS THE FACTS FOUND AT THE TIME OF THE SURVEY. THERE WERE NO ENCROACHMENTS APPARENT ON THE GROUND EXCEPT AS SHOWN HEREON.

FLOOD INFORMATION
*THIS TRACT DOES NOT APPEAR TO LIE WITHIN THE 100 YEAR FLOOD PLAIN AND IS IN ZONE "X" AS LOCATED BY F.E.M.A. FLOOD INSURANCE RATE PANEL NO: 48201C0540L DATED: 06-18-2007

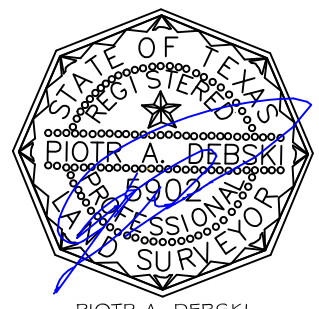

PIOTR A. DEBSKI
R.P.L.S. NO. 5902

PRIME TEXAS SURVEYS
2417 NORTH FWY
HOUSTON TX, 77009

WWW.PRIMETXSURVEYS.COM
ORDERS@PRIMETXSURVEYS.COM

DIR 713-864-2400
FAX 713-869-1008