
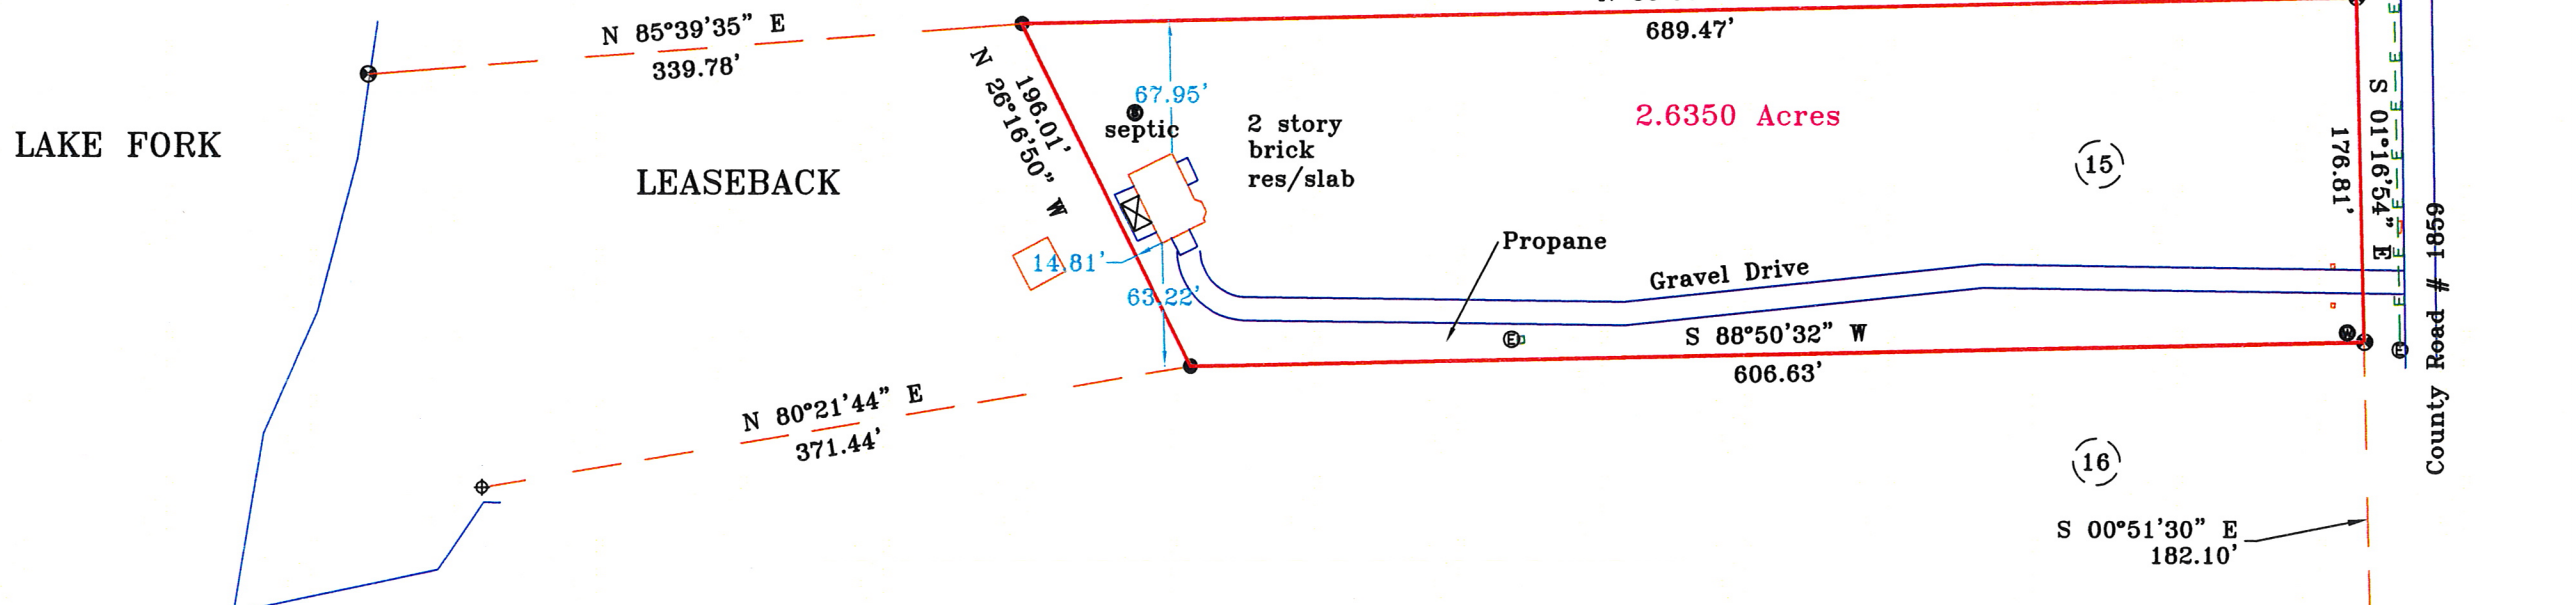


PLAT OF SURVEY SHOWING
 LOT 15, DAUGHERTY'S LANDING
 VOLUME 9 PAGE 161, P.R.
 WOOD COUNTY, TEXAS
 SURVEYED DECEMBER, 2015
 SCALE 1 INCH = 100.00 FEET

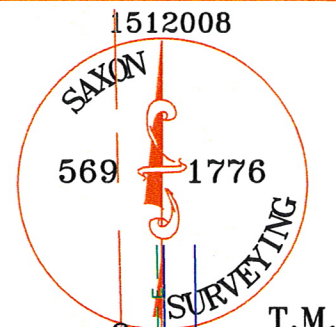

Saxon Surveying, Inc.
 P.O. Box 573
 Mineola Tx, 75773
 saxonsurveying.com
 gregg@saxonsurveying.com
 FIRM # 10080900

I, RUBEN GREGG SAXON, REGISTERED PROFESSIONAL LAND SURVEYOR NO. 5669, do hereby certify to Richard Jackson that the plat shown hereon was prepared from an actual survey made on the ground under my direction and supervision during the month of December, 2015. Apparent, above ground, conflicts, protrusions or encroachments, if any, are as shown.

GIVEN UNDER MY HAND AND SEAL, this the 17th day of December, 2015.

Rub
 REGISTERED PROFESSIONAL LAND SURVEYOR NO. 5669

Bearing Source: (S.B.L.) LOT 15

This survey is Copyrighted and Warranted for one transaction involving the party certified to. Use of this survey for another transaction or when the certified party is not a party to is a violation of copyright law and will void any warranty expressed or implied.



- ⊙ = Railroad Spike Fnd.
- ◇ = Railroad Spike Set
- ⊕ = point for corner
- = 1/2" Iron Rod Fnd.
- ▲ = 1/2" Iron Pipe Fnd.
- ⊗ = 3/8" Iron Rod Fnd.
- ⊠ = 1" Iron Pipe Fnd.
- = Con. Mrkr. Fnd.
- = 1/2" Iron Rod Set
- ⊙ = utility pole
- ⊗ = "X" cut
- ⊠ = 3/8" Iron Pipe Fnd.
- ⊕ = 60D Nail Fnd.
- ⊠ = 60D Nail Set

Drawn by: R.G.S.
 Field Work by:
 Book/Page:

- — — — — Overhead Power Line
- x - x - x - x - Barbed Wire Fence
- o — o — o — o — Chain link Fence
- o — o — o — o — Wood Privacy Fence
- P — P — P — P — Pipeline
- T — T — T — T — Telephone

Surveyor's Note:

Field Notes Prepared of
 Even Date

Date	Revision