

REFER TO CONSTRUCTION MANUAL GENERAL NOTES

DRAWING NOTES

Standard Model



OAK CREEK HOMES
 FT. WORTH PLANT LANCASTER PLANT
 FT. WORTH, TX 800 NORTH I-35 E
 FT. WORTH, TX
 © 2008 Oak Creek Homes, LP. All Rights Reserved.

PROD. LAYOUT


MODEL NO.: 3065

DRAWN BY: DAN

DATE: 02.20.2014

CUSTOMER NAME:

DATE: FP-1

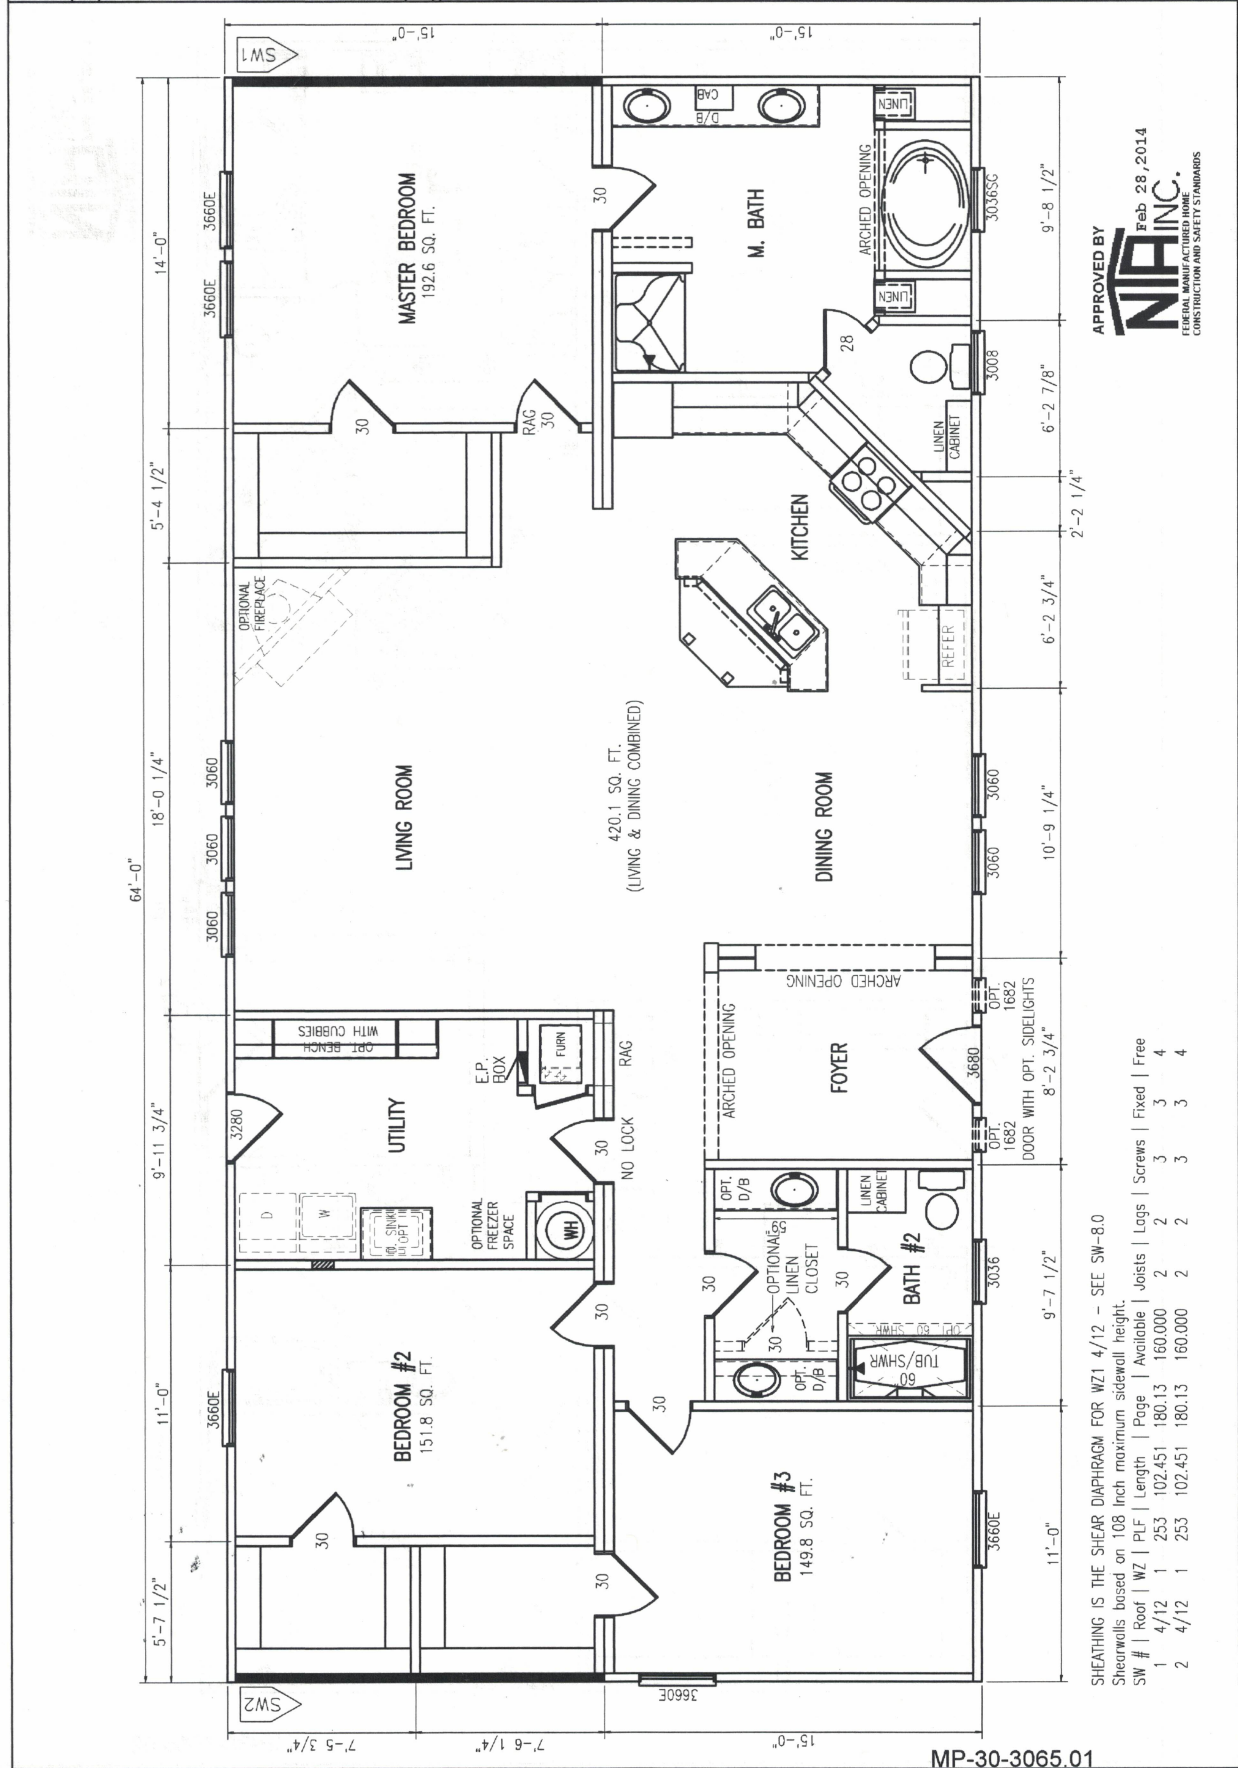

APPROVED BY



Feb 28, 2014

FEDERAL MANUFACTURED HOME CONSTRUCTION AND SAFETY STANDARDS

SHEATHING IS THE SHEAR DIAPHRAGM FOR WZ1 4/12. - SEE SW-8.0

Shearwalls based on 108 inch maximum sidewall height.

SW #	Roof	WZ	PLF	Length	Page	Available	Joists	Logs	Screws	Fixed	Free
1	4/12	1	253	102.451	180.13	160.000	2	2	3	3	4
2	4/12	1	253	102.451	180.13	160.000	2	2	3	3	4

MP-30-3065.01