


5 EAST

2, pg. 410, WCDR)

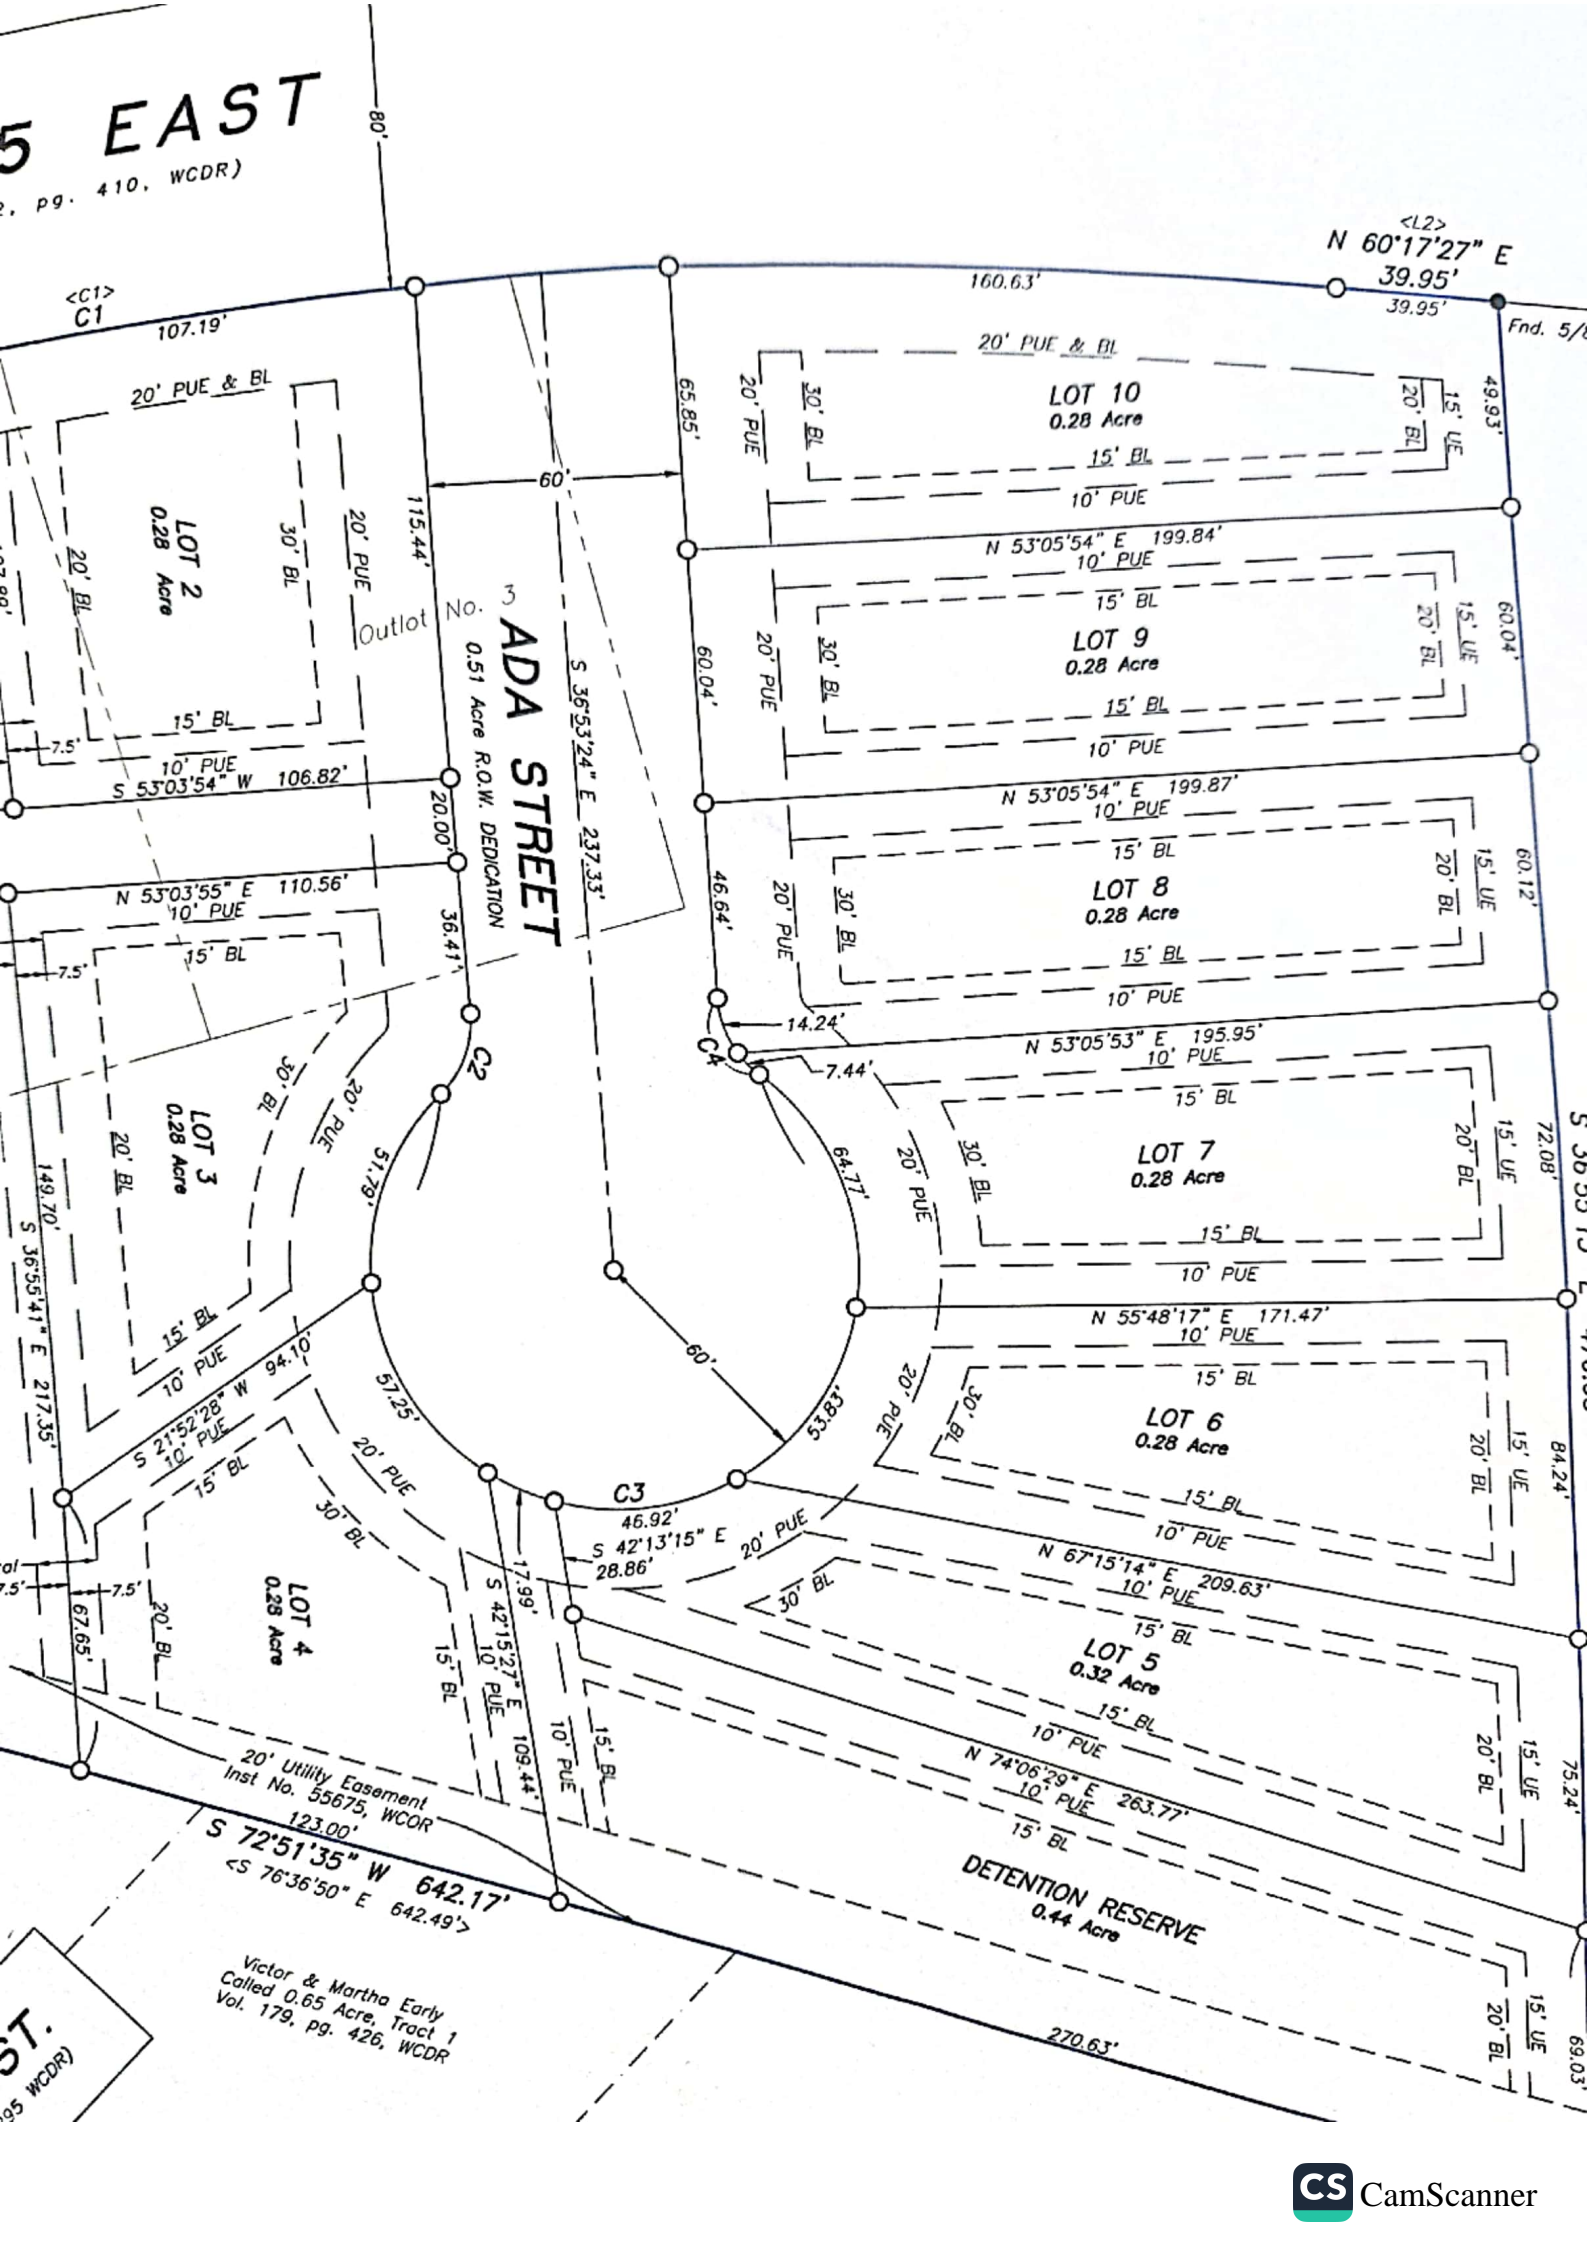

ADA STREET

Outlot No. 3  
0.51 Acre R.O.W. DEDICATION

<L2>  
N 60°17'27" E  
39.95'

160.63'

<C1>  
C1

107.19'

20' PUE & BL

LOT 2  
0.28 Acre

S 53°03'54" W 106.82'

N 53°03'55" E 110.56'

LOT 3  
0.28 Acre

S 36°55'41" E 217.35'

LOT 4  
0.28 Acre

20' Utility Easement  
Inst No. 55675, WCOR

S 72°51'35" W 642.17'  
<S 76°36'50" E 642.49'

Victor & Martha Early  
Called 0.65 Acre, Tract 1  
Vol. 179, pg. 426, WCDR

LOT 10  
0.28 Acre

N 53°05'54" E 199.84'

LOT 9  
0.28 Acre

N 53°05'54" E 199.87'

LOT 8  
0.28 Acre

N 53°05'53" E 195.95'

LOT 7  
0.28 Acre

N 55°48'17" E 171.47'

LOT 6  
0.28 Acre

N 67°15'14" E 209.63'

LOT 5  
0.32 Acre

N 74°06'29" E 263.77'

DETENTION RESERVE  
0.44 Acre

270.63'