

ROBERT J. DEFAZIO AND KATHERINE E. DEFAZIO

27 TENDER VIOLET PLACE
THE WOODLANDS, TEXAS 77381


① C.F. NO. 9248977
M.C.R.P.R.

SURVEYOR HAS MADE NO INVESTIGATION OR INDEPENDENT SEARCH FOR EASEMENTS OF RECORD, ENCUMBRANCES, RESTRICTIONS, COVENANTS, OR UNDEVELOPED TITLE EVIDENCE. SUBSURFACE AND ENVIRONMENTAL CONDITIONS WERE NOT EXAMINED OR CONSIDERED AS A PART OF THIS SURVEY. NO STATEMENT IS MADE CONCERNING THE EXISTENCE OF UNDERGROUND OR OVERHEAD CONDUITS OR FACILITIES THAT MAY AFFECT THE USE OR DEVELOPMENT OF THIS TRACT. ALL REBARINGS AS TO PLAT, DEED, OR ASSIGNED.

ALL ABSTRACTS BY TITLE COMPANY THIS SURVEY IDENTIFIED FOR THIS TRANSACTION ONLY. ZONING PLOTTING ONLY AS TO FLOOD DETERMINATION. SUBJECT TO ANY AND ALL RECORDED AND UNRECORDED EASEMENTS SURVEY IS VALID ONLY IF FRONT HAS ORIGINAL SEAL & SIGNATURE OF SURVEYOR.

G.F. NO. 00408954

The above tract of land is not located in the 100-year flood as to the National Flood Insurance Program, Community-Fuel No. 48293C 0510 F ZONE X. The surveyor is not responsible for flood determination.

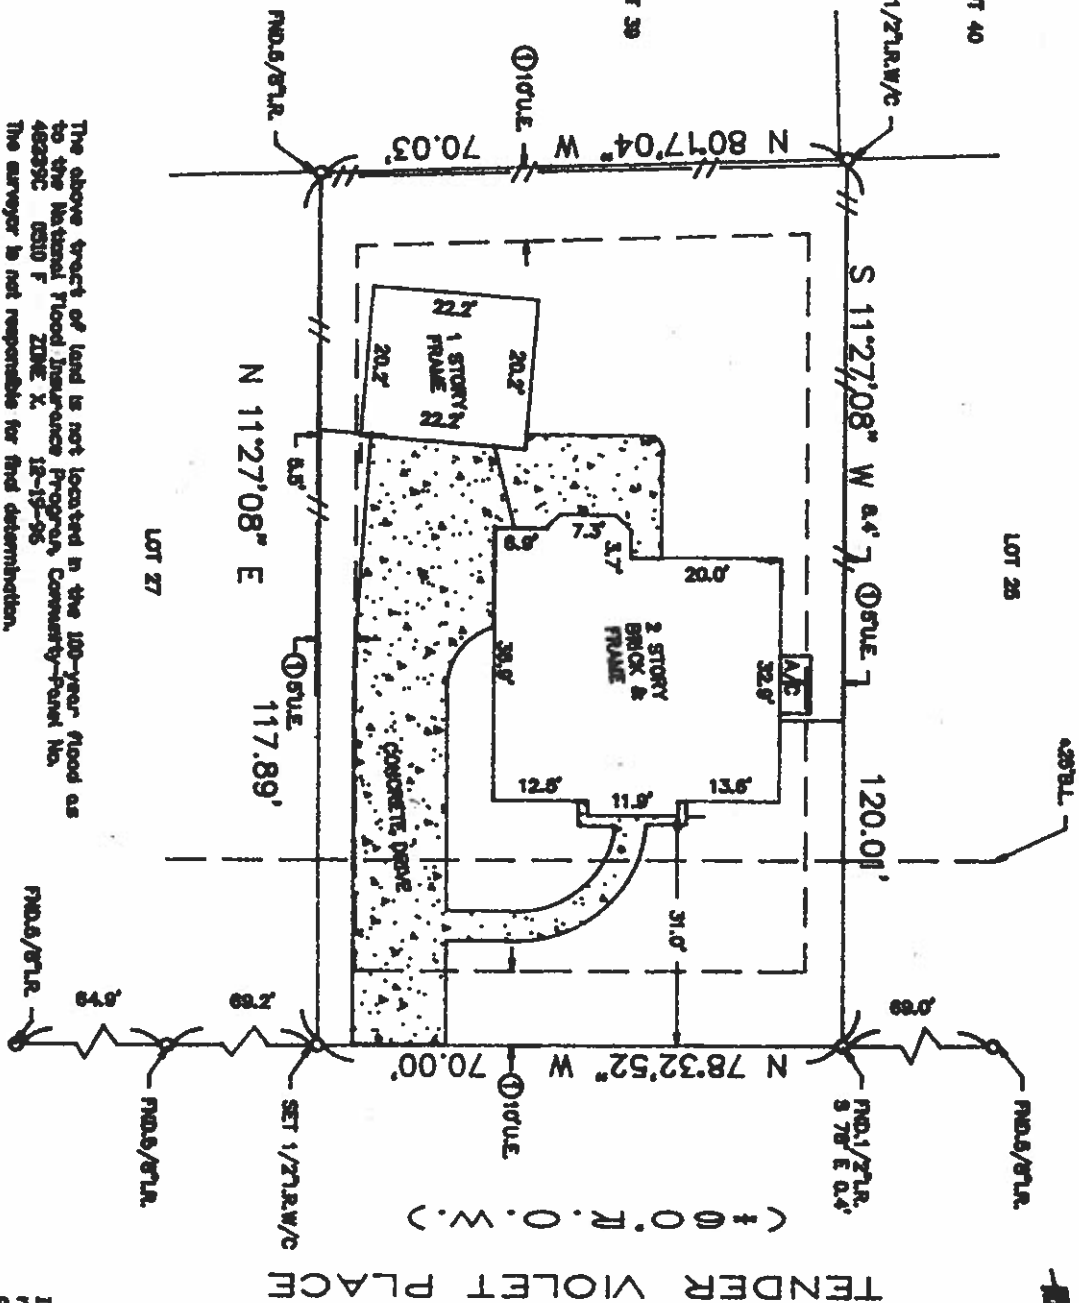

TENDER VIOLET PLACE



I hereby certify that the above is a representation of an actual survey made on the ground under my supervision.

[Signature]

SUBDIVISION VILLAGE OF COCHRANS CROSSING SECTION 37 THE WOODLANDS SURVEY, WILLIAM H. HARRISON A. SMITH ABSTRACT NO: 287

SCALE: 1" = 20' LOT: 26 BLOCK: 2 REF. V. 6 SHEET M.R. DATE: 08-16-00

COUNTY, MONTGOMERY STATE, TEXAS U.S. SURVEYING COMPANY, INC. A Professional Land Surveying Company 747 Broadfield Houston, Texas 77060 (281) 446-9216 FAX (281) 445-5332 JOB NO. 10-3013 DRAWN BY: TEK

*Robert J. Defazio
Katherine E. Defazio*