

GF NO. 0550-10967 SOUTHERN AMERICAN TITLE ADDRESS: 5302 THEALL ROAD HOUSTON, TEXAS 77066 BORROWER: DENNIS J. ENGLISH AND NORMA C. ENGLISH

LOTS 16 AND 17, BLOCK 33 GREENWOOD FOREST, SECTION 5

ACCORDING TO THE MAP OR PLAT THEREOF RECORDED IN VOLUME 181, PAGE 47 OF THE MAP RECORDS OF HARRIS COUNTY, TEXAS

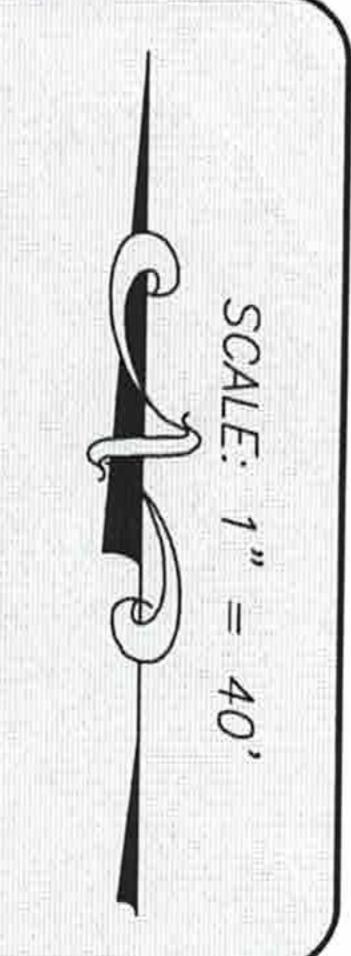

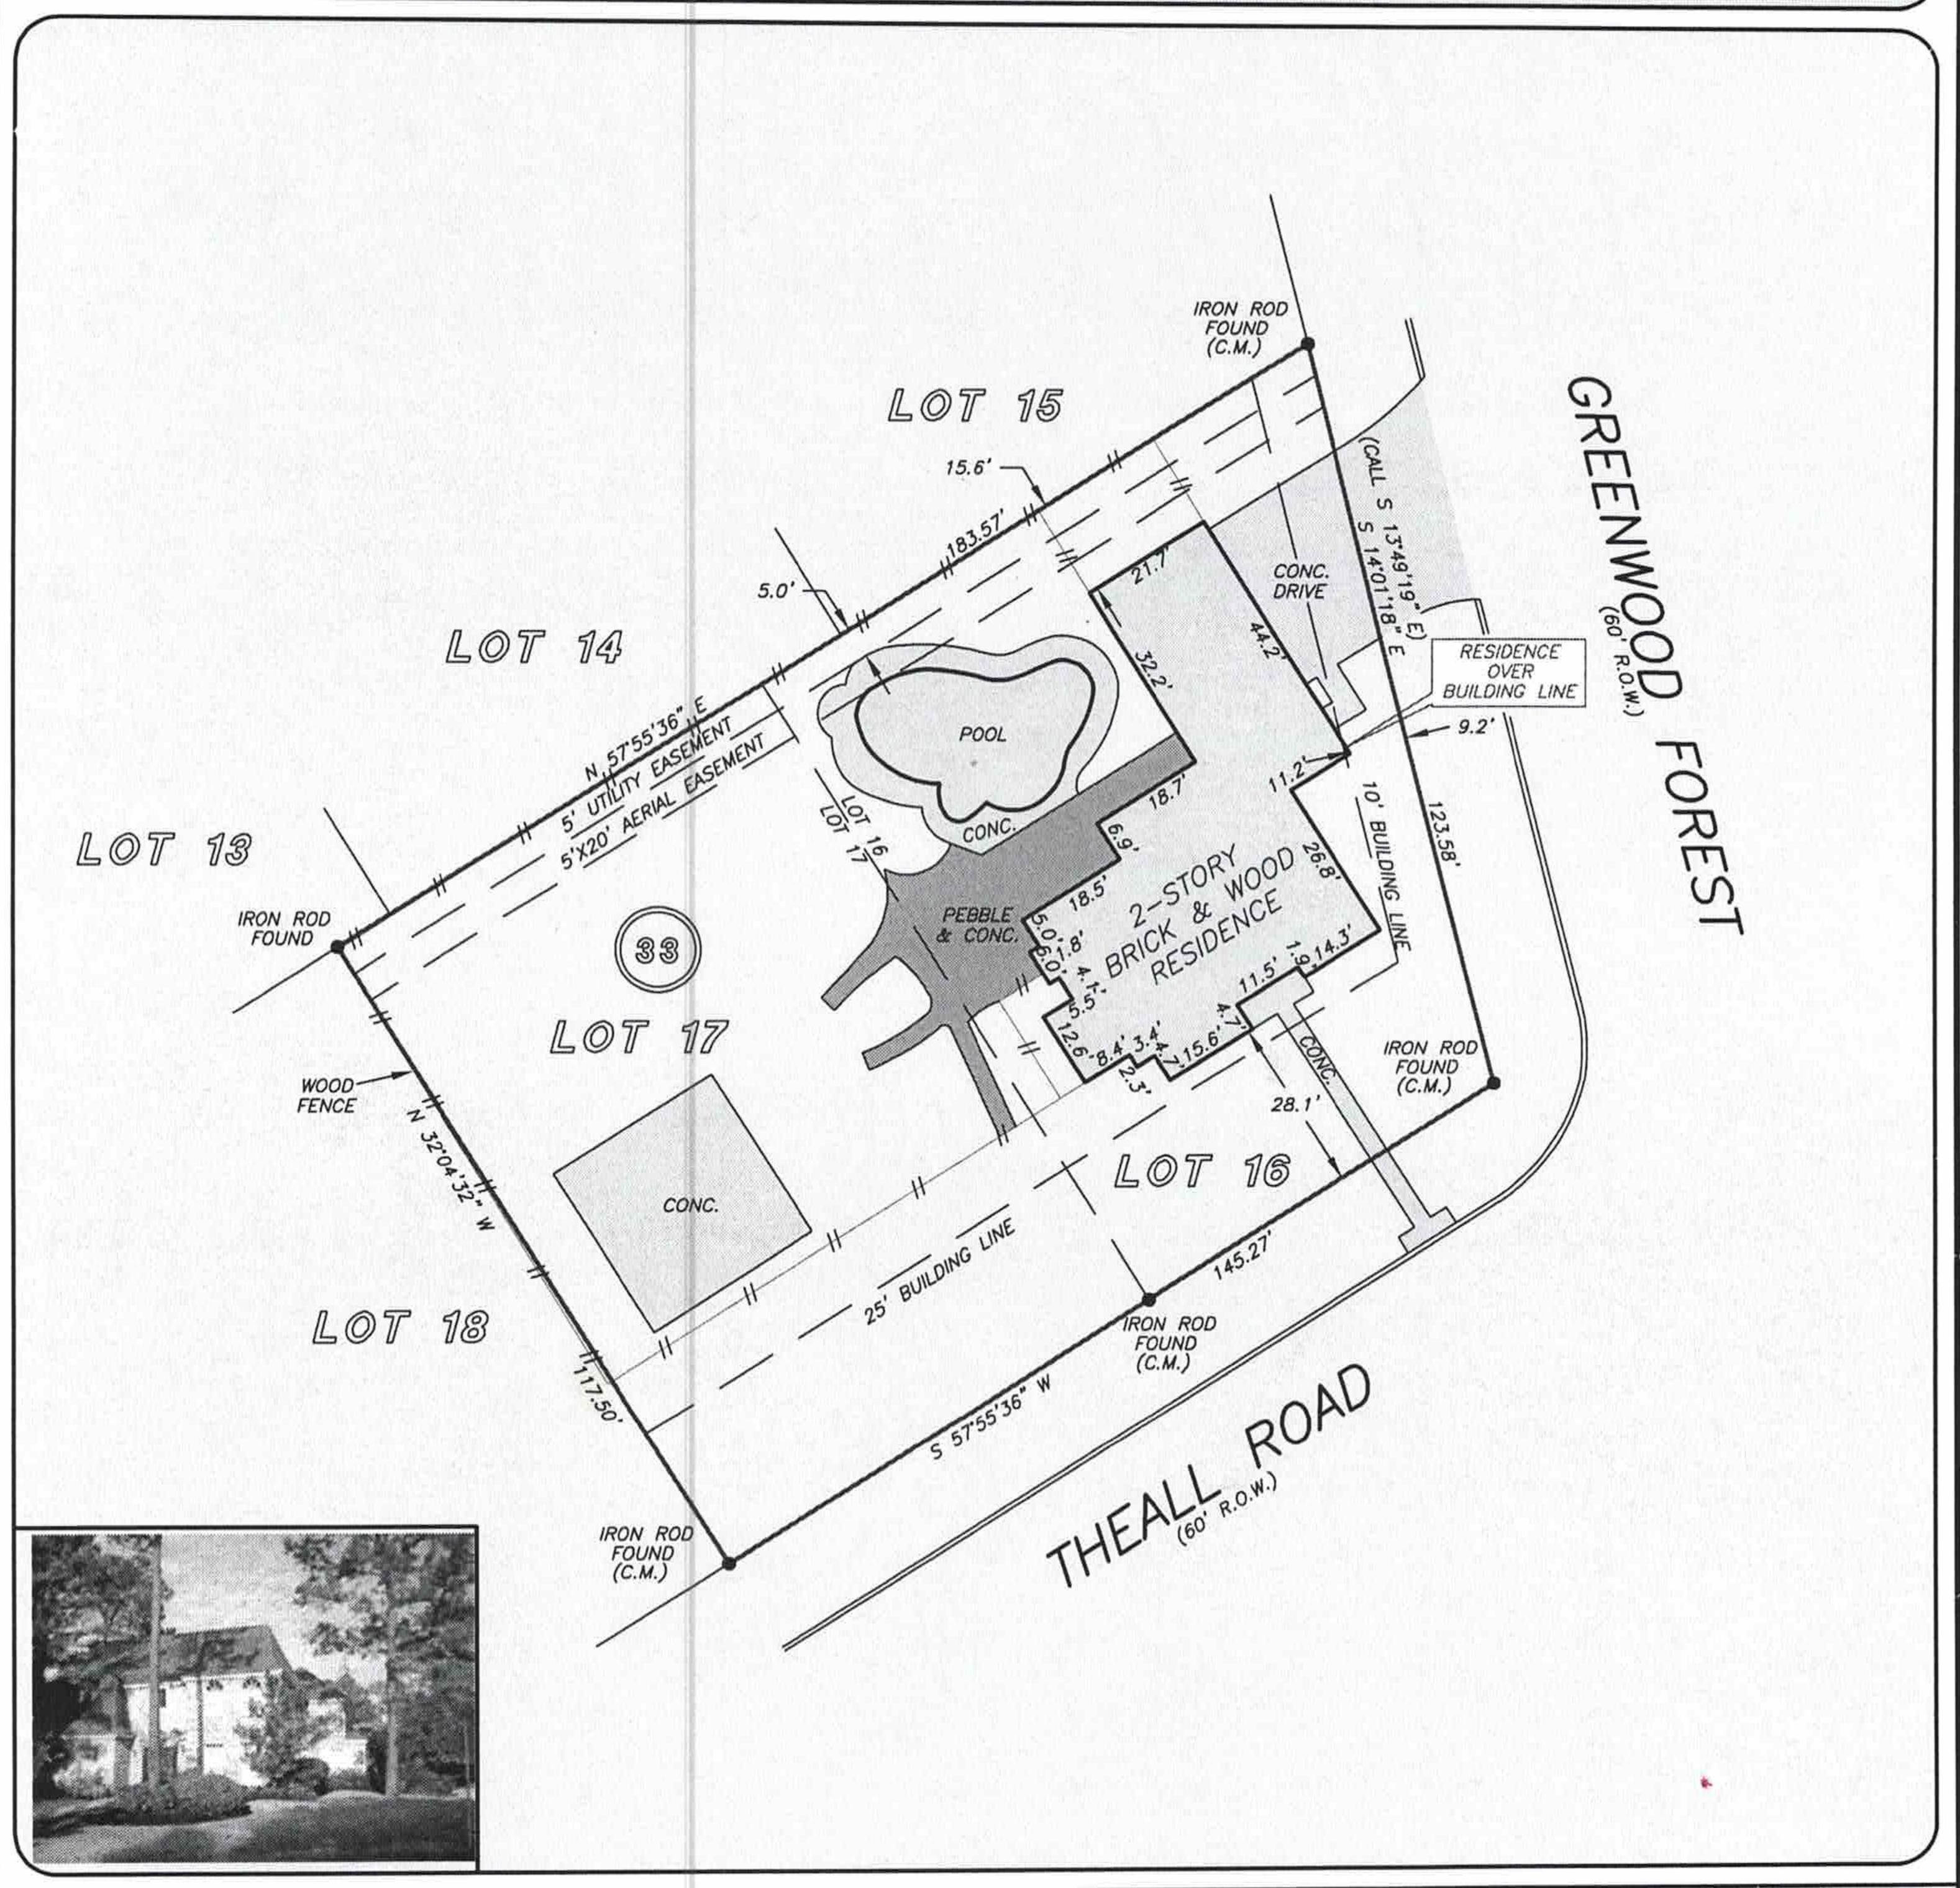

THIS PROPERTY DOES NOT LIE WITHIN THE 100 YEAR FLOOD PLAIN AS PER FIRM PANEL NO. 48201C 0435 J MAP REVISION: 11/6/96 ZONE X

BASED ONLY ON VISUAL EXAMINATION OF MAPS. INACCURACIES OF FEMA MAPS PREVENT EXACT DETERMINATION WITHOUT DETAILED FIELD STUDY

I HEREBY CERTIFY THAT THIS SURVEY WAS MADE ON THE GROUND, THAT THIS PLAT CORRECTLY REPRESENTS THE FACTS FOUND AT THE TIME OF SURVEY AND THAT THERE ARE NO ENCROACHMENTS APPARENT ON THE GROUND, EXCEPT AS SHOWN HEREON. THIS SURVEY IS CERTIFIED FOR THIS TRANSACTION ONLY AND ABSTRACTING PROVIDED IN THE ABOVE REFERENCED TITLE COMMITMENT WAS RELIED UPON IN PREPARATION OF THIS SURVEY.

