

TITLE SURVEY

PROPERTY LOCATED AT 14241 INDIAN WELLS DRIVE OF CHAMPIONS NORTH


LOT No. 25 BLOCK No. 2 SUB-DIVISION 1 OR FILE No. B-315600

RECORDED IN VOLUME 79 PAGE 1 OF MAP RECORDS OF HARRIS COUNTY, TEXAS.

Buyer: _____
G.F. No.: _____

PARADISE VALLEY DRIVE (60' R/W)

INDIAN WELLS DRIVE (60' R/W + R/W)

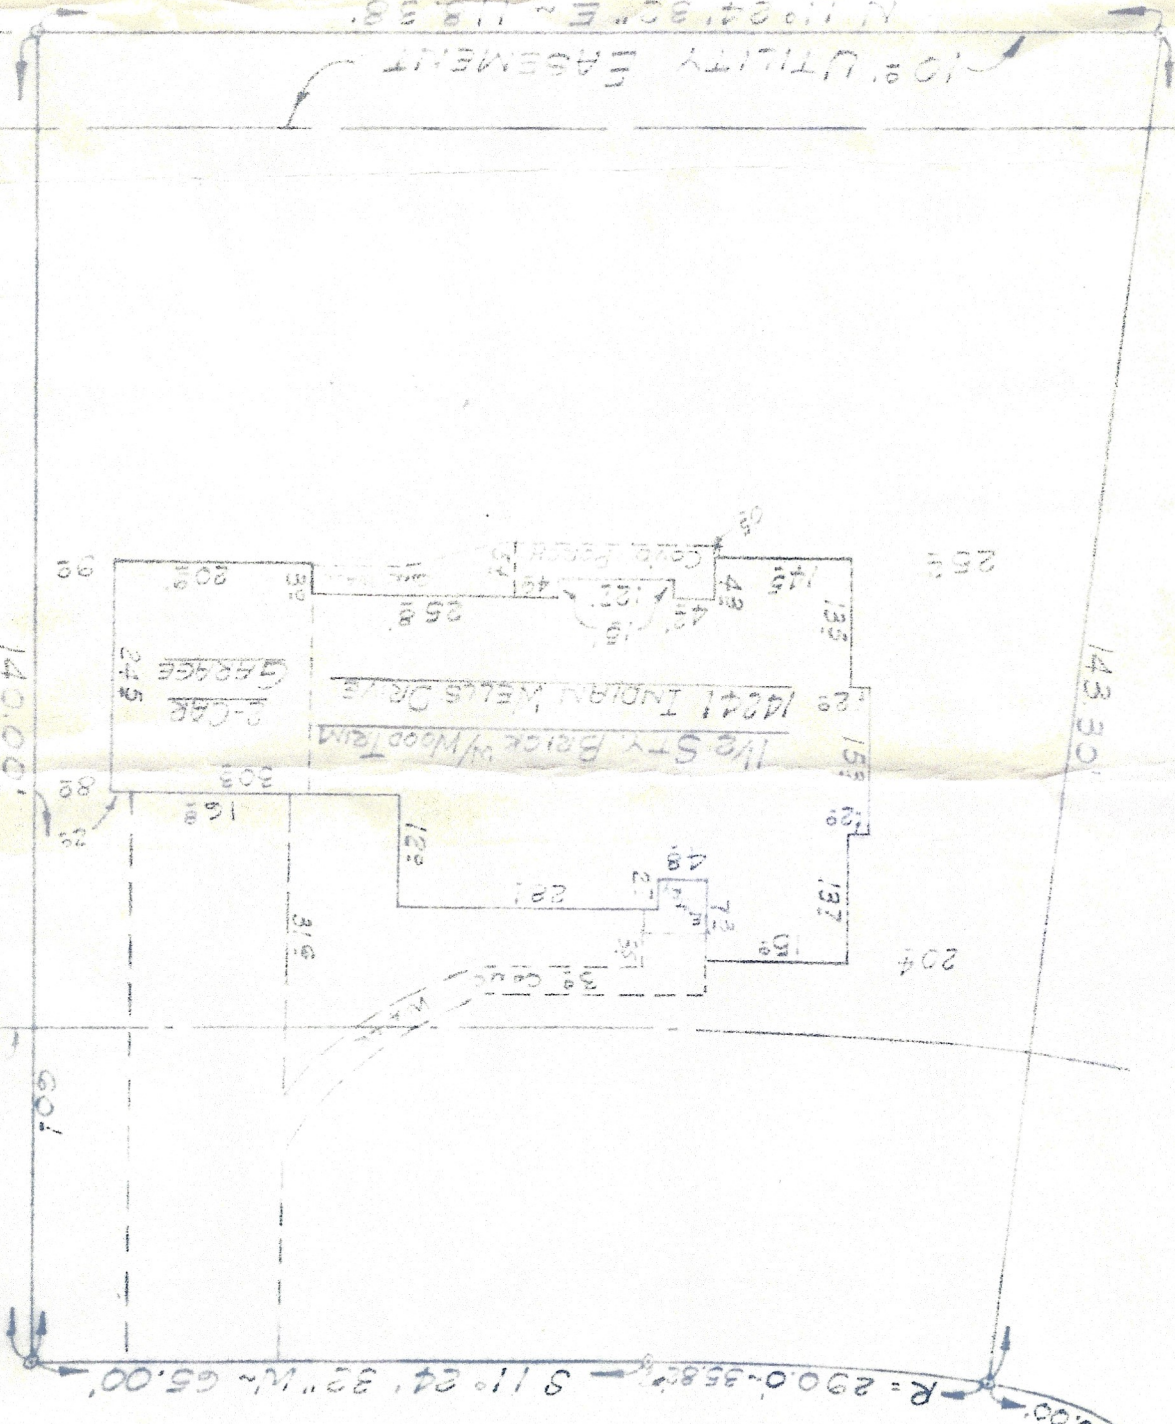

I hereby certify that this is an accurate plot of the above property, indicating all improvements thereon, which was prepared under my supervision from an actual survey made on the ground this 23rd day of April, 1964.

and that the same is correct to the best of my knowledge. There are no encroachments on this property at this time.



Book 621
Page 8
SCALE: 1" = 20'

NOTE: Not to be used for construction
Sur. Date: 5-15-64 Rev. Date:
Dr. By: TRL
Sur. By: TRL Job#: SE-2-KMS
Book 621 Page 8

WESTER M. SMITH, CIVIL ENGINEER
• REGISTERED PUBLIC SURVEYOR # 1434
• REGISTERED PROFESSIONAL ENGINEER # 19787
SOUTHERN ENGINEERING AND SURVEYING COMPANY
8814 BELNEATH • HOUSTON 33, TEXAS • RE 3-9133
Builder: WESTER SMITH, INC.