


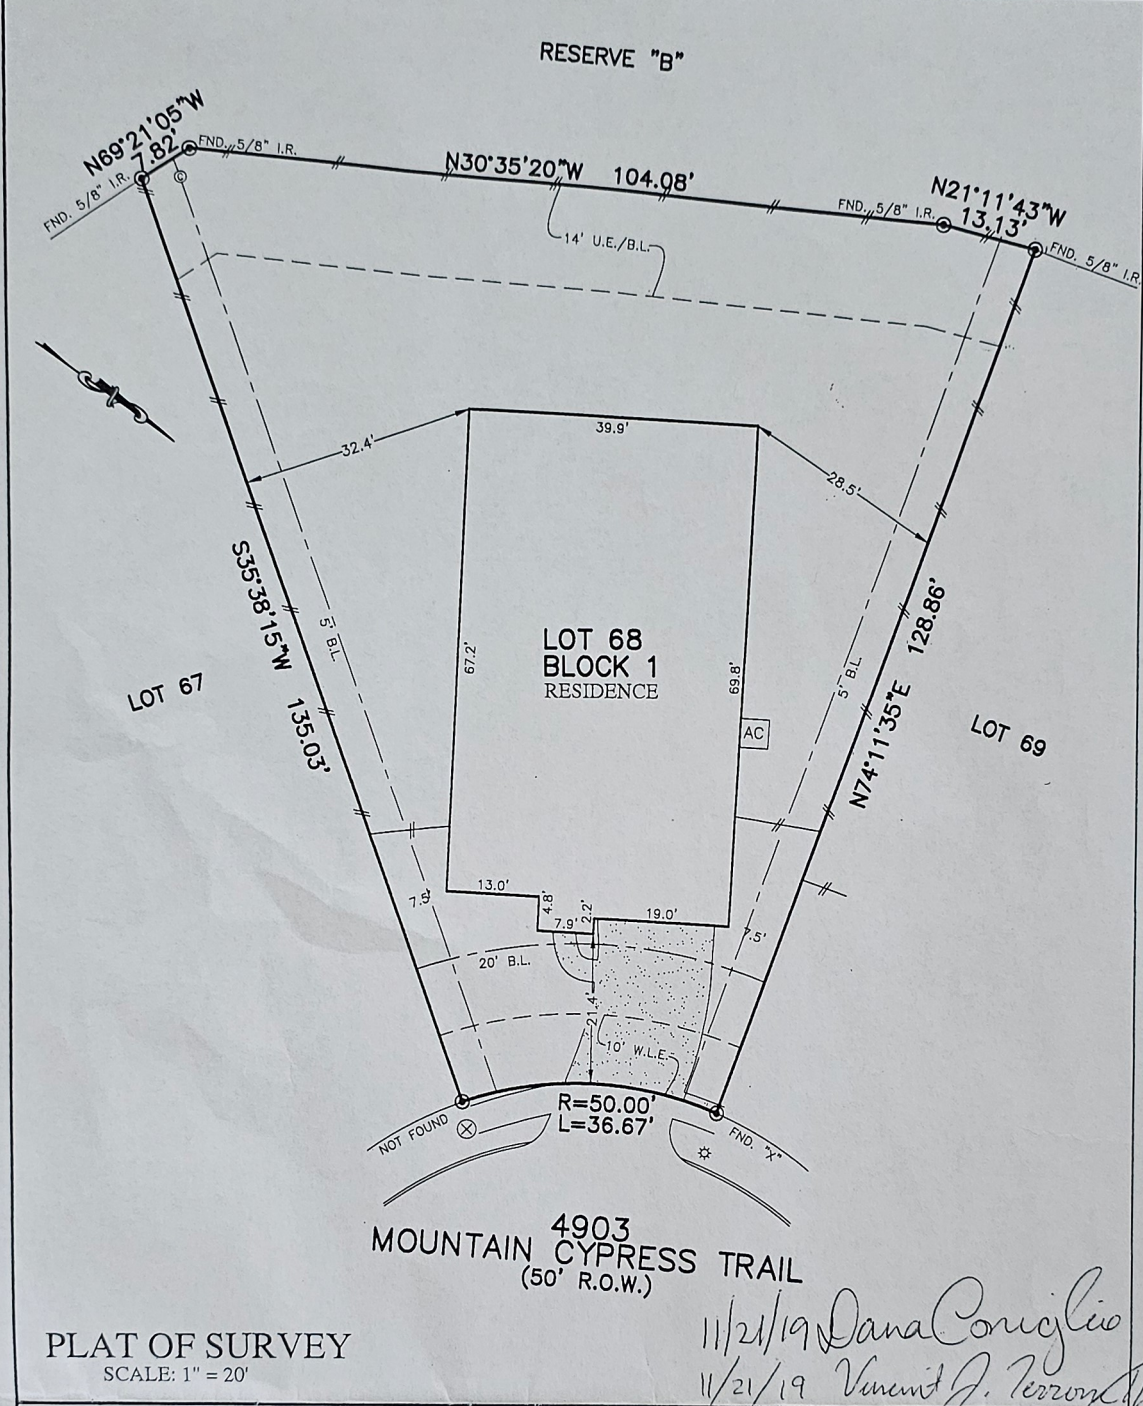

FLATWORK	B.L. BUILDING LINE	T.O.F. TOP OF FORM	U.V.E. UNOBSTRUCTED VISIBILITY BASEMENT
PROPERTY LINE	B.L.(FL) FRONT LOAD BUILDING LINE	U.E. UTILITY BASEMENT	M.A.C.C.E. MAINTENANCE & ACCESS BASEMENT
BUILDING LINE	B.L.(SL) SWING IN BUILDING LINE	W.L.E. WATER LINE BASEMENT	ACC.E. ACCESS BASEMENT
EASEMENT	B.L.(3C) 3 CAR BUILDING LINE	STM.S.R. STORM SEWER BASEMENT	A.E. AERIAL BASEMENT
WOODEN FENCE	O.B.L. GARAGE BUILDING LINE	S.S.E. SANITARY SEWER BASEMENT	D.E. DRAINAGE BASEMENT
WROUGHT IRON FENCE	(B.O.) BUILDER GUIDELINES	R.O.W. RIGHT-OF-WAY	E.E. ELECTRIC BASEMENT
CHAIN LINK FENCE	FF. FINISHED FLOOR	P.A.R. PRIVATE ACCESS EASEMENT	WATER VALVE
OVERHEAD ELECTRIC	EXT. EXTENDED	P.U.E. PRIVATE UTILITY BASEMENT	FIRE HYDRANT
	PROP. PROPOSED	PVT. PRIVATE	MONUMENT
	ELEV. ELEVATION	I.R. IRON ROD	POWER POLE
		FND. FOUND	I.P. IRON PIPE

⊗ MANHOLE
⊠ GRATE DRAIN
⊡ PAD MOUNTED TRANSFORMER
⊙ LIGHT POLE
⊕ ELECTRIC BOX
⊖ FIBER OPTIC
⊗ TELEPHONE PREDISTAL
⊙ GAS METER
⊕ CABLE PEDESTAL
⊖ WATER METER
⊗ MANHOLE & INLET
⊙ INLET
⊖ VAULT



NOTES:  
 1. ALL BEARINGS SHOWN HEREON ARE BASED ON THE RECORDED PLAT.  
 2. SURVEYOR HAS NOT ABSTRACTED THE SUBJECT PROPERTY; ABSTRACTING BY TITLE COMPANY ONLY. ALL EASEMENTS, RESTRICTIONS AND OTHER MATTERS OF RECORD KNOWN TO SURVEYOR ARE SHOWN AND ARE BASED ON THE RECORDED PLAT AND/OR TITLE REPORT. ALLPOINTS LAND SURVEY, INC. IS NOT LIABLE FOR ANY DAMAGES DUE TO INFORMATION NOT PROVIDED TO SURVEYOR OR BUILDER PLACING ANY IMPROVEMENTS WITHIN A BUILDING LINE OR EASEMENT.

FOR: DR HORTON  
 ADDRESS: 4903 MOUNTAIN CYPRESS TRAIL  
 ALLPOINTS JOB#: DR193483 BY: JDG  
 G.F.:  
 JOB:

FLOOD ZONE: "AE/X SHADED"

COMMUNITY PANEL:  
 48201C0255L

EFFECTIVE DATE: 6/18/2007

LOMR: 18-06-0424A DATE: 1/3/2018

THIS INFORMATION IS BASED ON GRAPHIC PLOTTING. WE DO NOT ASSUME RESPONSIBILITY FOR EXACT DETERMINATION.

**LOT 68, BLOCK 1,  
 HAMPTON CREEK, SECTION 9,  
 FILM CODE NO. 682308, MAP RECORDS,  
 HARRIS COUNTY, TEXAS**

I HEREBY CERTIFY THAT THIS PLAT REPRESENTS THE RESULTS OF A SURVEY MADE ON THE GROUND, ON THE 24TH DAY OF OCTOBER, 2019.

*J.R. Ferraro*

