
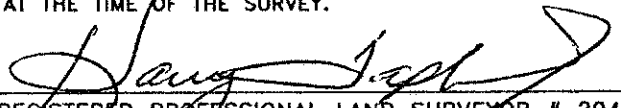


FLOOD INSURANCE NOTE: By graphics plotting only, this property is in ZONE "X" of the Flood Insurance Rate Map, Community Panel No. 48201C0615L effective date of 06/18/2007

RELIANT ENERGY AGREEMENT FOR ELECTRIC SERVICE AS RECORDED IN H.C.C.F. NO. X-884881.

**PLAT OF SURVEY
LOT 15 BLOCK 3
OAK RIDGE PLACE
SECTION 7
HARRIS COUNTY, TEXAS;
FILM CODE NO. 561187 H.C.M.R.**



PURCHASER: RACHEL M. OLIVER		FLAGSTONE LENDING GROUP	
ADDRESS: 18610 KEYSTONE OAK STREET		AMERICAN TITLE CO. GF 1456-09-2070	
LONG LAKE, LTD.		 TAPLIN ENGINEERING, INC. ENGINEERS - SURVEYORS 1011 HIGHWAY 6 SOUTH / SUITE 101 HOUSTON, TEXAS 77077 PHONE: 281-496-5896 FAX: 281-496-5898	
I HEREBY CERTIFY THAT THIS SURVEY WAS MADE ON THE GROUND UNDER MY SUPERVISION AND THAT THIS PLAT CORRECTLY REPRESENTS THE FACTS AS FOUND AT THE TIME OF THE SURVEY.  REGISTERED PROFESSIONAL LAND SURVEYOR # 2048			
SCALE: 1" = 20'		JOB NO.: ORP7-3-15	
DRAWN DATE: 08/26/09		DRAWN BY: MFC	
SURVEY DATE: 08/25/09		REVISED DATE:	