


GF NO. CTH-TO-CTT18700543 CHICAGO TITLE
 ADDRESS: 26703 STAGECOACH CROSSING DRIVE
 MAGNOLIA, TEXAS 77355
 BORROWER: CHRISTOPHER O. YOUNG AND
 KIMBERLY M. YOUNG

SCALE: 1" = 50'

LOT 7, BLOCK 1 FINAL PLAT OF INDIGO RANCH

ACCORDING TO THE MAP OR PLAT THEREOF RECORDED
 IN CABINET L, SHEET 175 OF THE MAP RECORDS
 OF MONTGOMERY COUNTY, TEXAS

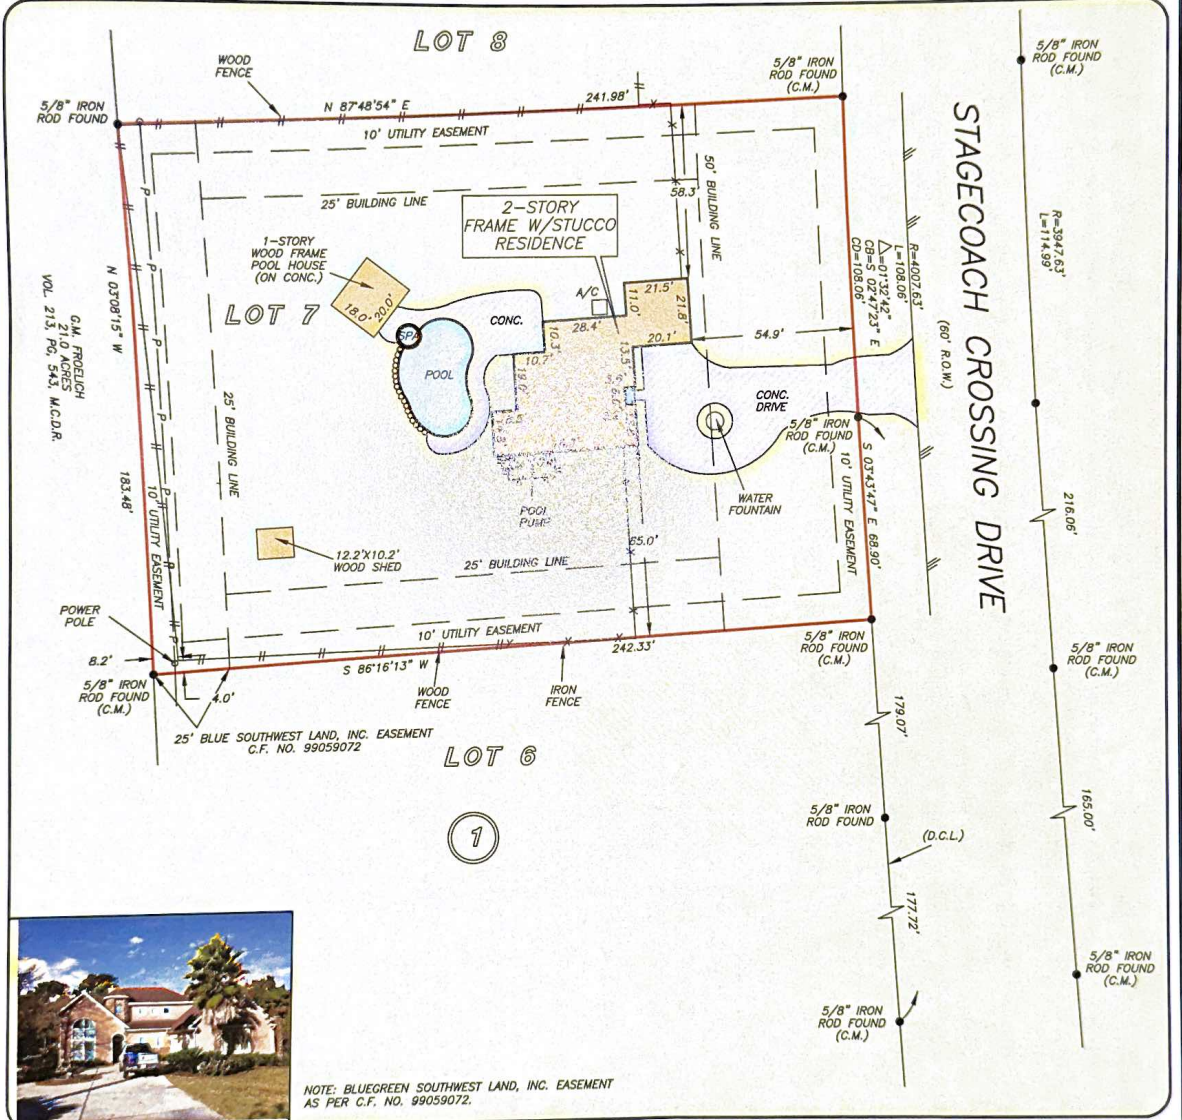

NOTE: BLUEGREEN SOUTHWEST LAND, INC. EASEMENT
 AS PER C.F. NO. 99059072.

THIS PROPERTY DOES NOT LIE WITHIN THE
 100 YEAR FLOOD PLAIN AS PER FIRM
 PANEL NO. 48339C 0490 G
 MAP REVISION: 08/18/2014
 ZONE X
 BASED ONLY ON VISUAL EXAMINATION OF MAPS.
 INACCURACIES OF FEMA MAPS PREVENT EXACT
 DETERMINATION WITHOUT DETAILED FIELD STUDY.

A SUBSURFACE INVESTIGATION
 WAS BEYOND THE SCOPE OF THIS SURVEY

D.C.L. = DIRECTIONAL CONTROL LINE
 RECORD BEARING: CABINET L, SHEET 175, M.C.M.R.

DRAWN BY: VT/RC

I HEREBY CERTIFY THAT THIS SURVEY WAS MADE
 ON THE GROUND, THAT THIS PLAT CORRECTLY
 REPRESENTS THE FACTS FOUND AT THE
 TIME OF SURVEY AND THAT THERE ARE NO
 ENCROACHMENTS APPARENT ON THE GROUND,
 EXCEPT AS SHOWN HEREON. THIS SURVEY IS
 CERTIFIED FOR THIS TRANSACTION ONLY AND
 ABSTRACTING PROVIDED IN THE ABOVE
 REFERENCED TITLE COMMITMENT WAS RELIED
 UPON IN PREPARATION OF THIS SURVEY.

GEORGE GALE
 PROFESSIONAL LAND SURVEYOR
 NO. 4878
 JOB NO. 18-11308
 NOVEMBER 26, 2018



CHICAGO TITLE
Times change but our commitment never does
RACHEL COOK
 281-767-6012



PRECISION
 surveyors

1-800-LANDSURVEY
 www.precisionssurveyors.com
 281-496-1586 FAX 281-496-1867 210-829-4941 FAX 210-829-1555
 950 THREADNEEDLE STREET SUITE 150 HOUSTON, TEXAS 77079 1777 NE LOOP 410 SUITE 600 SAN ANTONIO, TEXAS 78217
 FIRM NO. 10063700