




1" = 30'

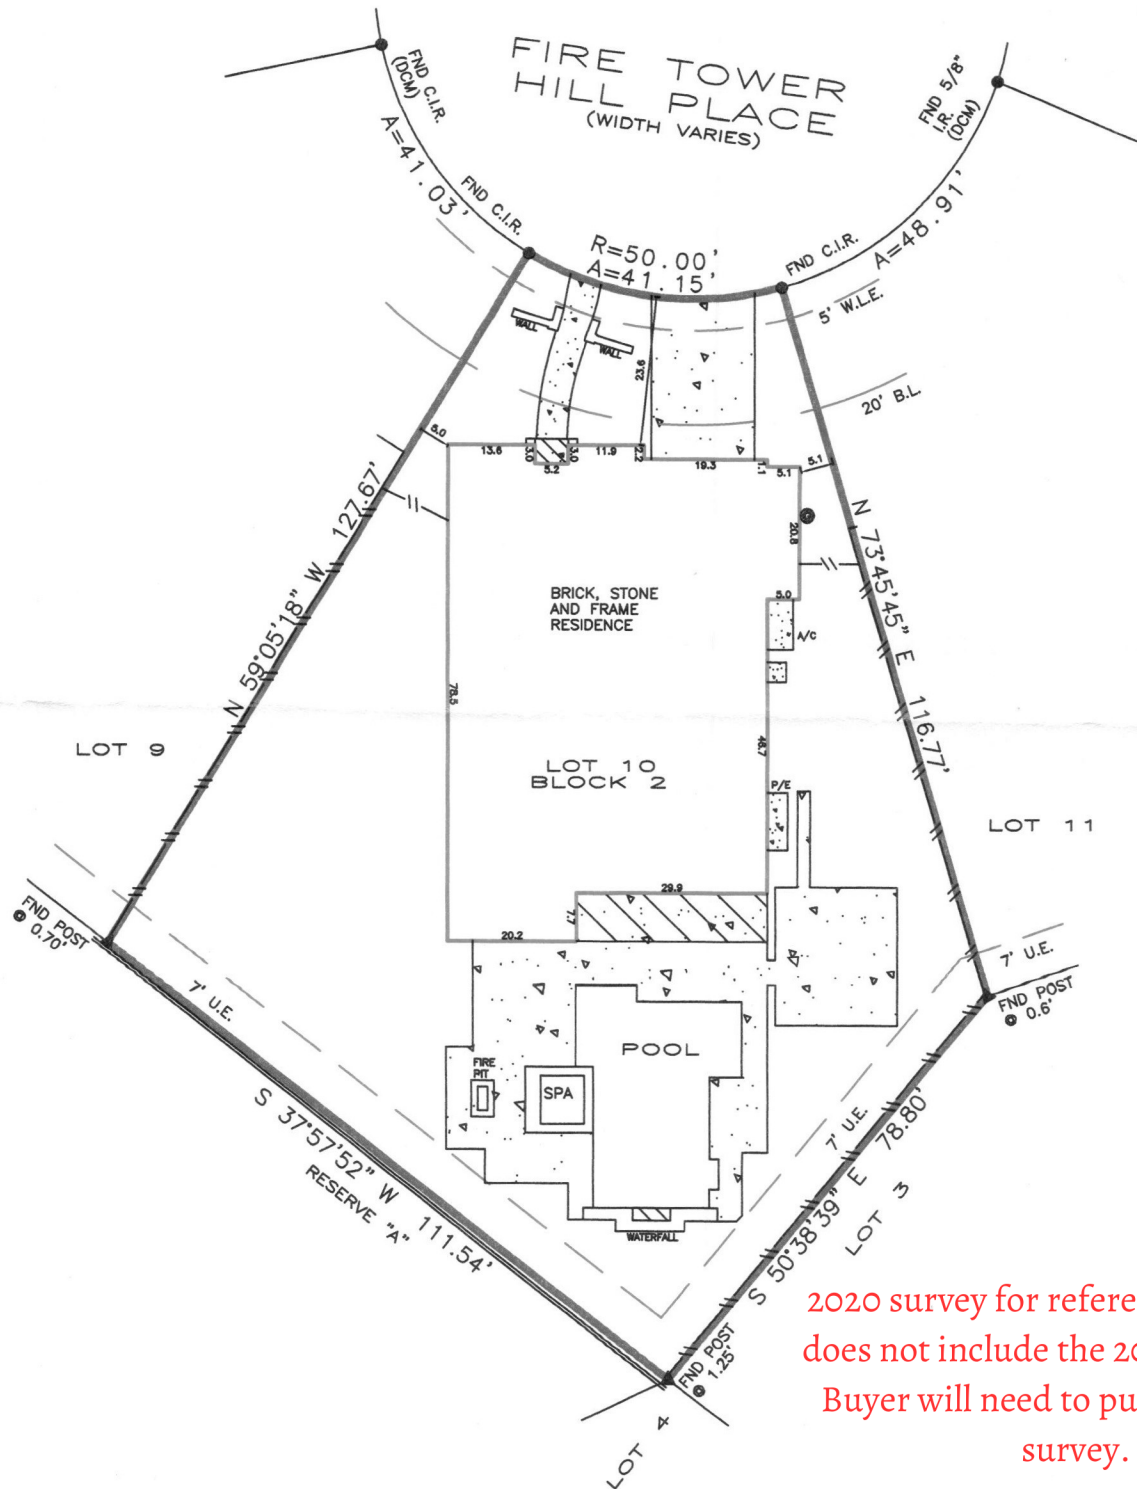

2020 survey for reference only. This does not include the 2023 Additions. Buyer will need to purchase a new survey.


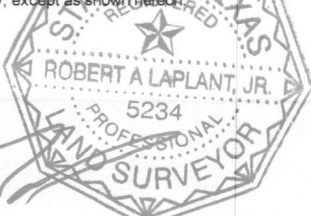

James N. Cardwell, Jr.

Summer A. Cardwell

BEARINGS BASED ON SUBDIVISION PLAT  
 DCM = DIRECTIONAL CONTROL MONUMENT  
 B.L. = BUILDING LINE  
 U.E. = UTILITY EASEMENT  
 A.E. = AERIAL EASEMENT  
 S.S.E. = SANITARY SEWER EASEMENT  
 STM.S.E. = STORM SEWER EASEMENT

Fence locative ties are approximate and may not be used for boundary determination.  
 Bearings based on identified monuments along the right-of-way line of Fire Tower Hill Place.

- OVERHEAD ELECTRIC
- EASEMENT
- BUILDING LINE
- FENCE
- GAS METER
- COVER
- CONCRETE

<b>REALTOR:</b>  Ashlie Mueller GF No. C-20-501640-HC		<b>LENDER:</b> Amcap Mortgage LTD	<b>SURVEYOR INFORMATION:</b> LAPLANT SURVEYORS, INC. 17150 BUTTE CREEK 135 Houston, Texas 77090 281-440-8890 orders@houstonlandsurveying.com
<b>JOB NUMBER:</b> 200653	<b>LEGAL DESCRIPTION:</b> Lot 10, Block 2, Section 4 Bridgeland Parkland Village Film Code No. 681627 Harris County Map Records 19002 Fire Tower Hill Place Cypress, Texas 77433		<b>CERTIFICATION</b> The undersigned does hereby certify that this survey was this day made, on the ground of the property, legally described hereon and correct; and that there are no discrepancies, conflicts, shortages in area, boundary line conflicts, visible encroachments overlapping of improvements, easements or apparent rights-of-way, except as shown hereon, and said property has access to and from dedicated roadway, except as shown hereon.  
<b>CERTIFIED TO:</b> James N. Cardwell, Jr. Summer A. Cardwell	<b>FLOOD ZONE</b> SUBJECT PROPERTY SHOWN HEREON APPEARS TO BE LOCATED IN FLOOD ZONE "X", AREA OF MINIMAL FLOODING, PER F.I.R.M. PANEL NUMBER 48201C-0415N, LAST REVISION DATE 11-15-19. THIS SURVEYOR MAKES NO GUARANTEES AS TO THE ACCURACY OF THE ABOVE INFORMATION. THE LOCAL F.E.M.A. AGENT SHOULD BE CONTACTED FOR VERIFICATION.		
<b>NOTES</b> THIS SURVEY IS BASED ON TITLE COMMITMENT AS PROVIDED BY TITLE COMPANY, AND IS CERTIFIED FOR THE ABOVE DESCRIBED TRANSACTION ONLY AND NOT VALID FOR ANY OTHER TRANSACTIONS NOT DATED HEREON. SURVEYOR SHALL HAVE NO LIABILITY FOR ANY SUCH USE.	<b>SURVEYOR'S NAME</b> NOT VALID WITHOUT AN AUTHENTICATED SIGNATURE AND AUTHENTICATED SEAL		<b>DATED:</b> 7-9-2020 <b>FIRM No.</b> 10145800