


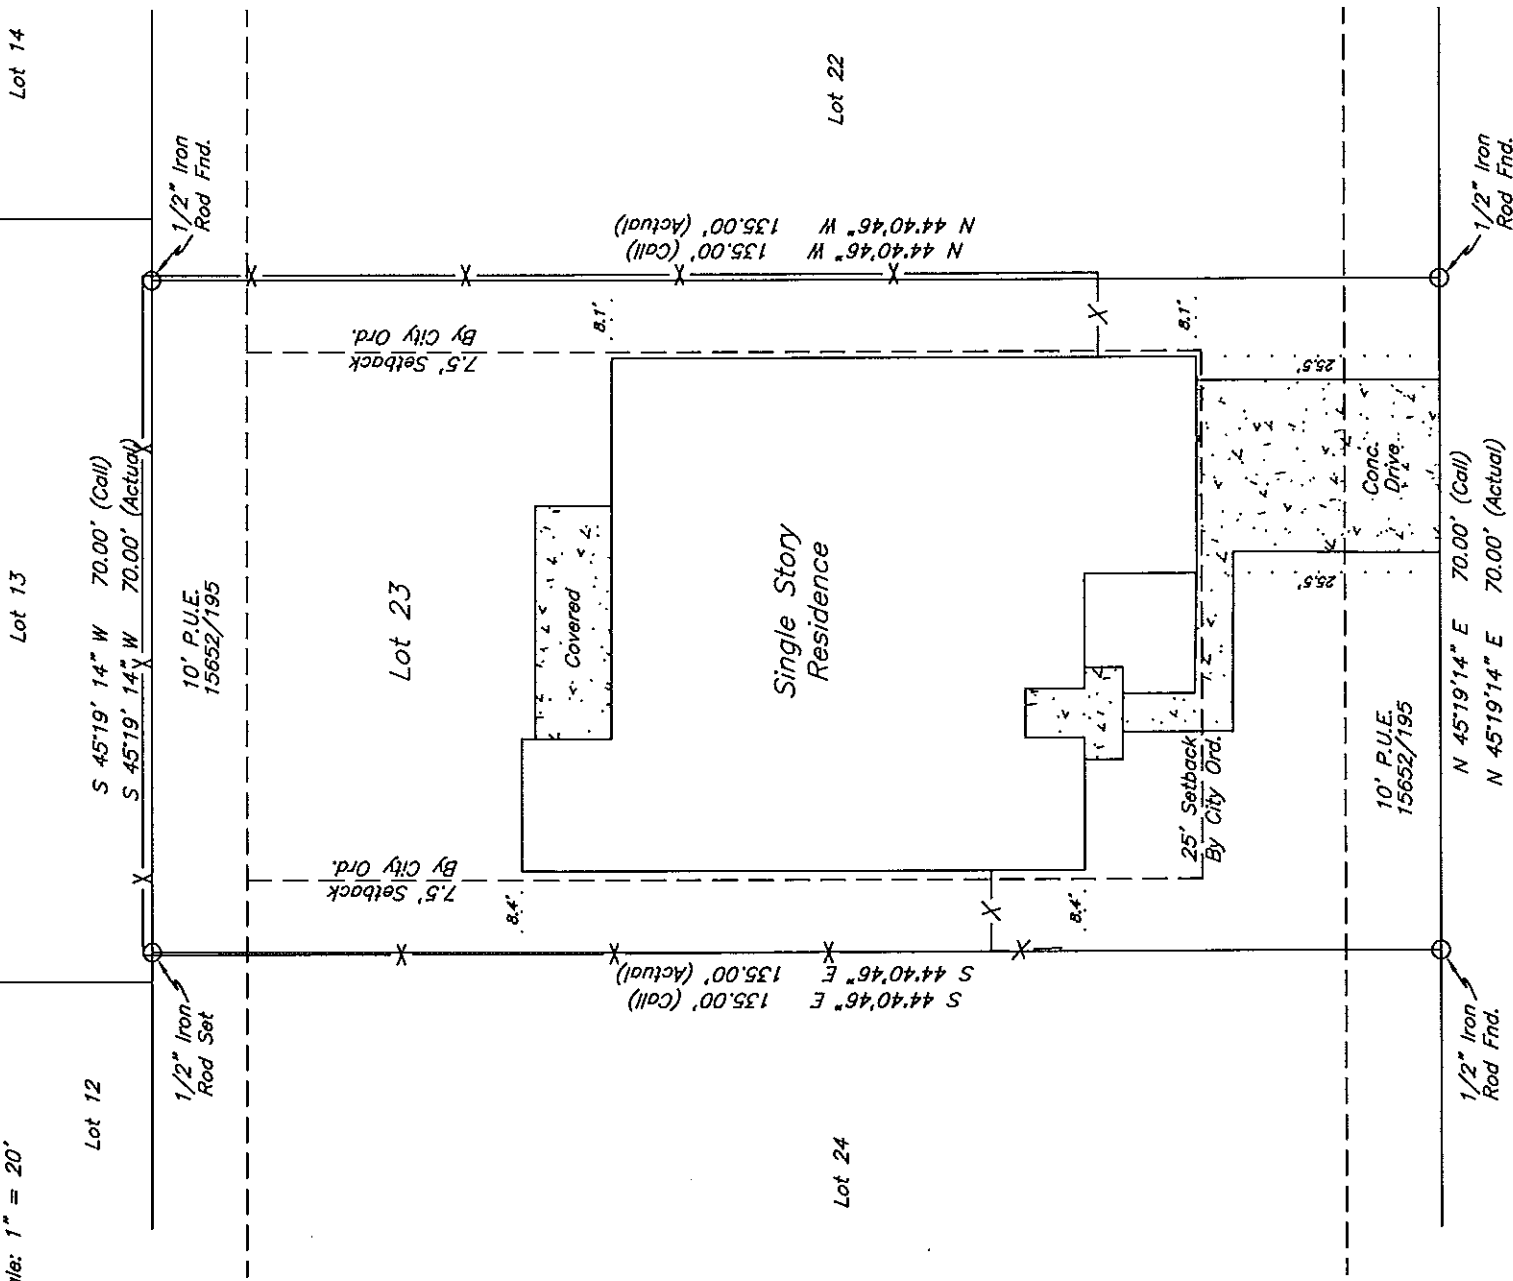

Scale: 1" = 20'

Phase 9
Block 6




3333 Stonington Way Prepared for: Ridgewood Homes


Being all of Lot 23 (TWENTY THREE), Block 6 (SIX), GREENBRIER, PHASE 16, an addition to the City of Bryan, Brazos County, Texas, according to the plat recorded in Volume 15652 Page 195 of the Official Records of Brazos County, Texas.

I, Paul Williams, Registered Professional Land Surveyor No. 5743 do hereby certify that this plat represents the results of a survey performed on the ground, under my supervision on August 19, 2021, and is true and correct to the best of my knowledge.

I further certify that no improvements on this property encroach on adjacent property, nor do any improvements on adjacent property encroach on to this property, except as shown.

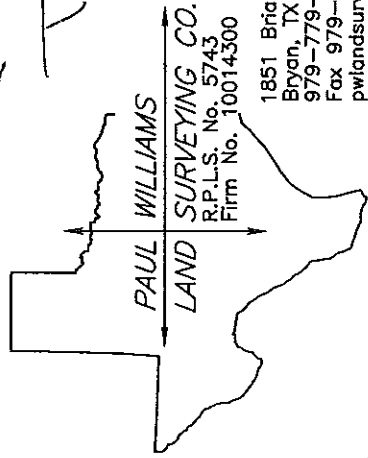

1851 Briarcrest
Bryan, TX 77802
979-779-7670
Fax 979-779-7672
pwlandsurveying@earthlink.net

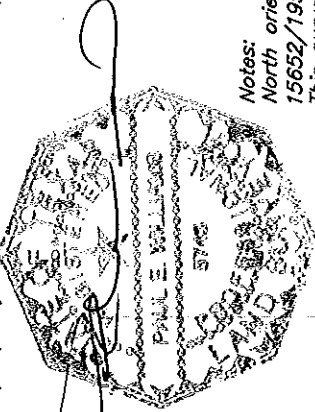

Notes:
North orientation is based on rotating to plat calls in 15652/195.
This survey was prepared without the benefit of a title commitment and is valid for this transaction only.