

DIAGRAM 4 - 3614 Los Cabos Blvd

**CERVELLE  
HOMES**


207 E. EDGEWOOD  
FRIENDSWOOD, TEXAS  
77546

LOT AREA = 16,200 SQ.FT.  
IMPERVIOUS COVER = 40.9%  
SCALE: 1" = 20'

Date



**FLATWORK:** 1) Expand between house and garage starting at 32' from front of house (to line up with rear PC column, extending to 15' to the rear (to end just before breezeway fence).

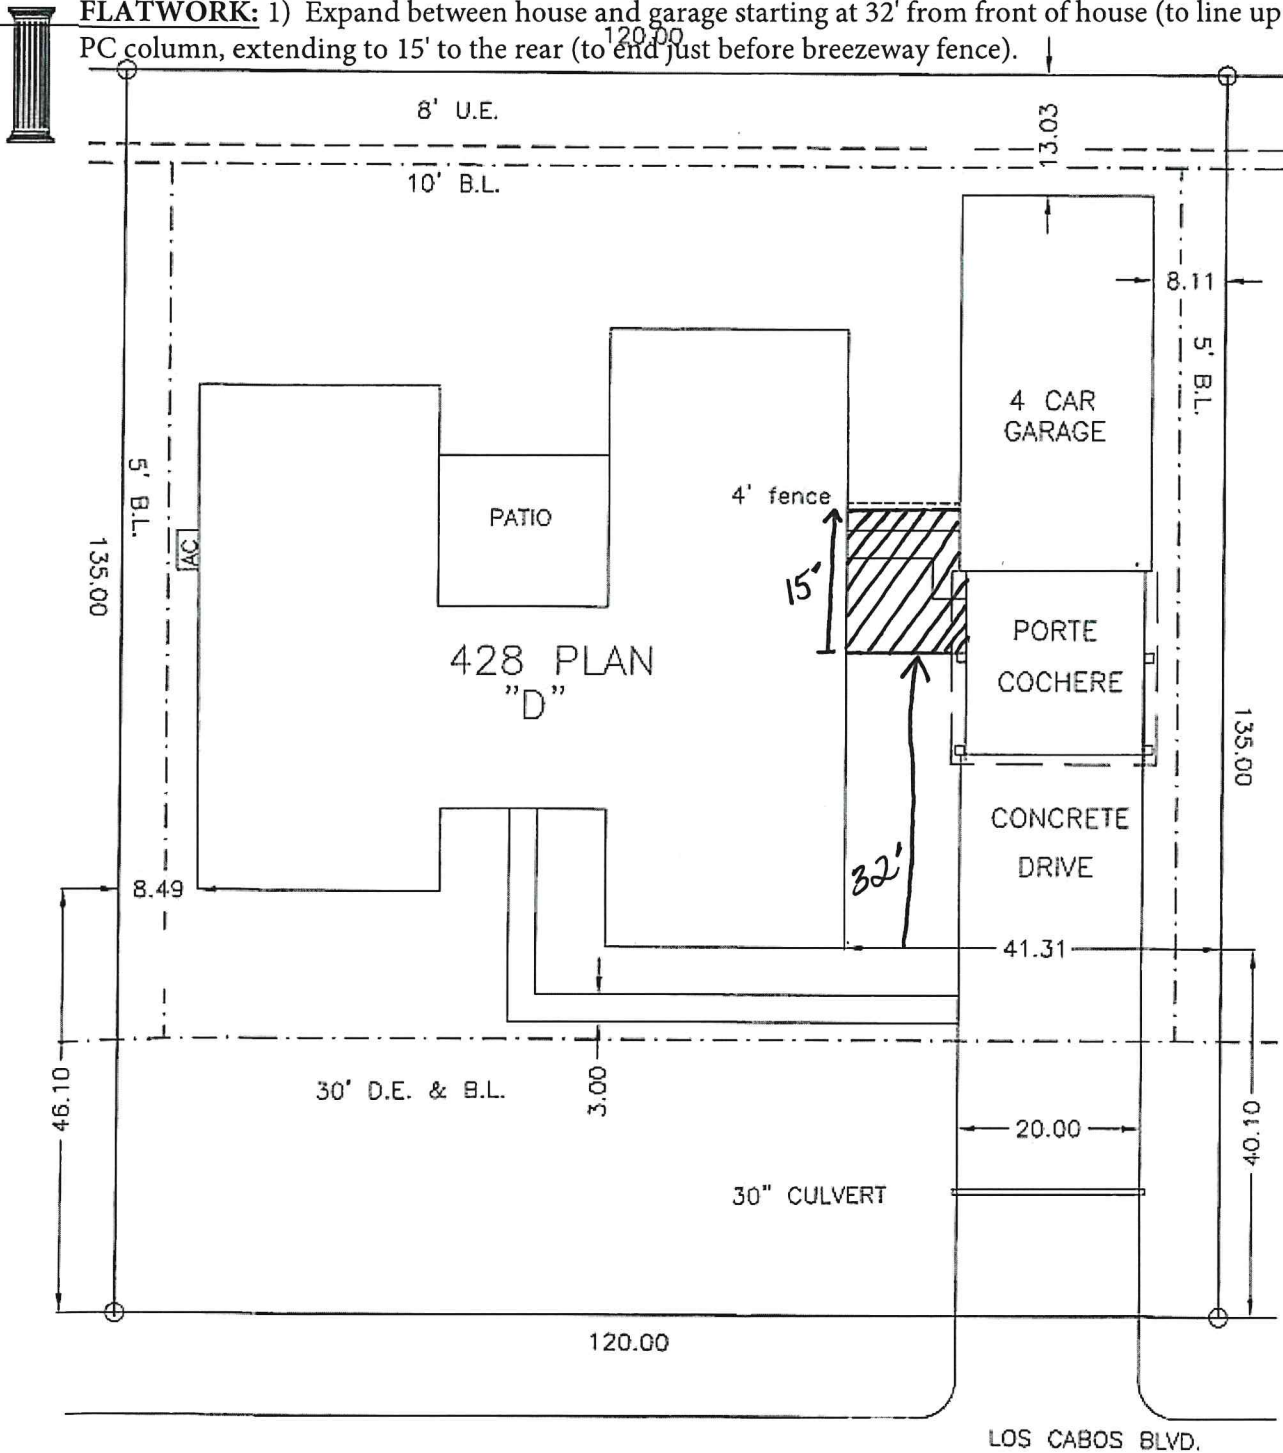

3614 LOS CABOS BLVD.      REVISED 9-11-23  
 LOT 17 BLOCK 1 PEDREGAL SEC. 3  
 LEAGUE CITY, GALVESTON CNTY., TEXAS