


Based on 10.23 ac  
W. line.

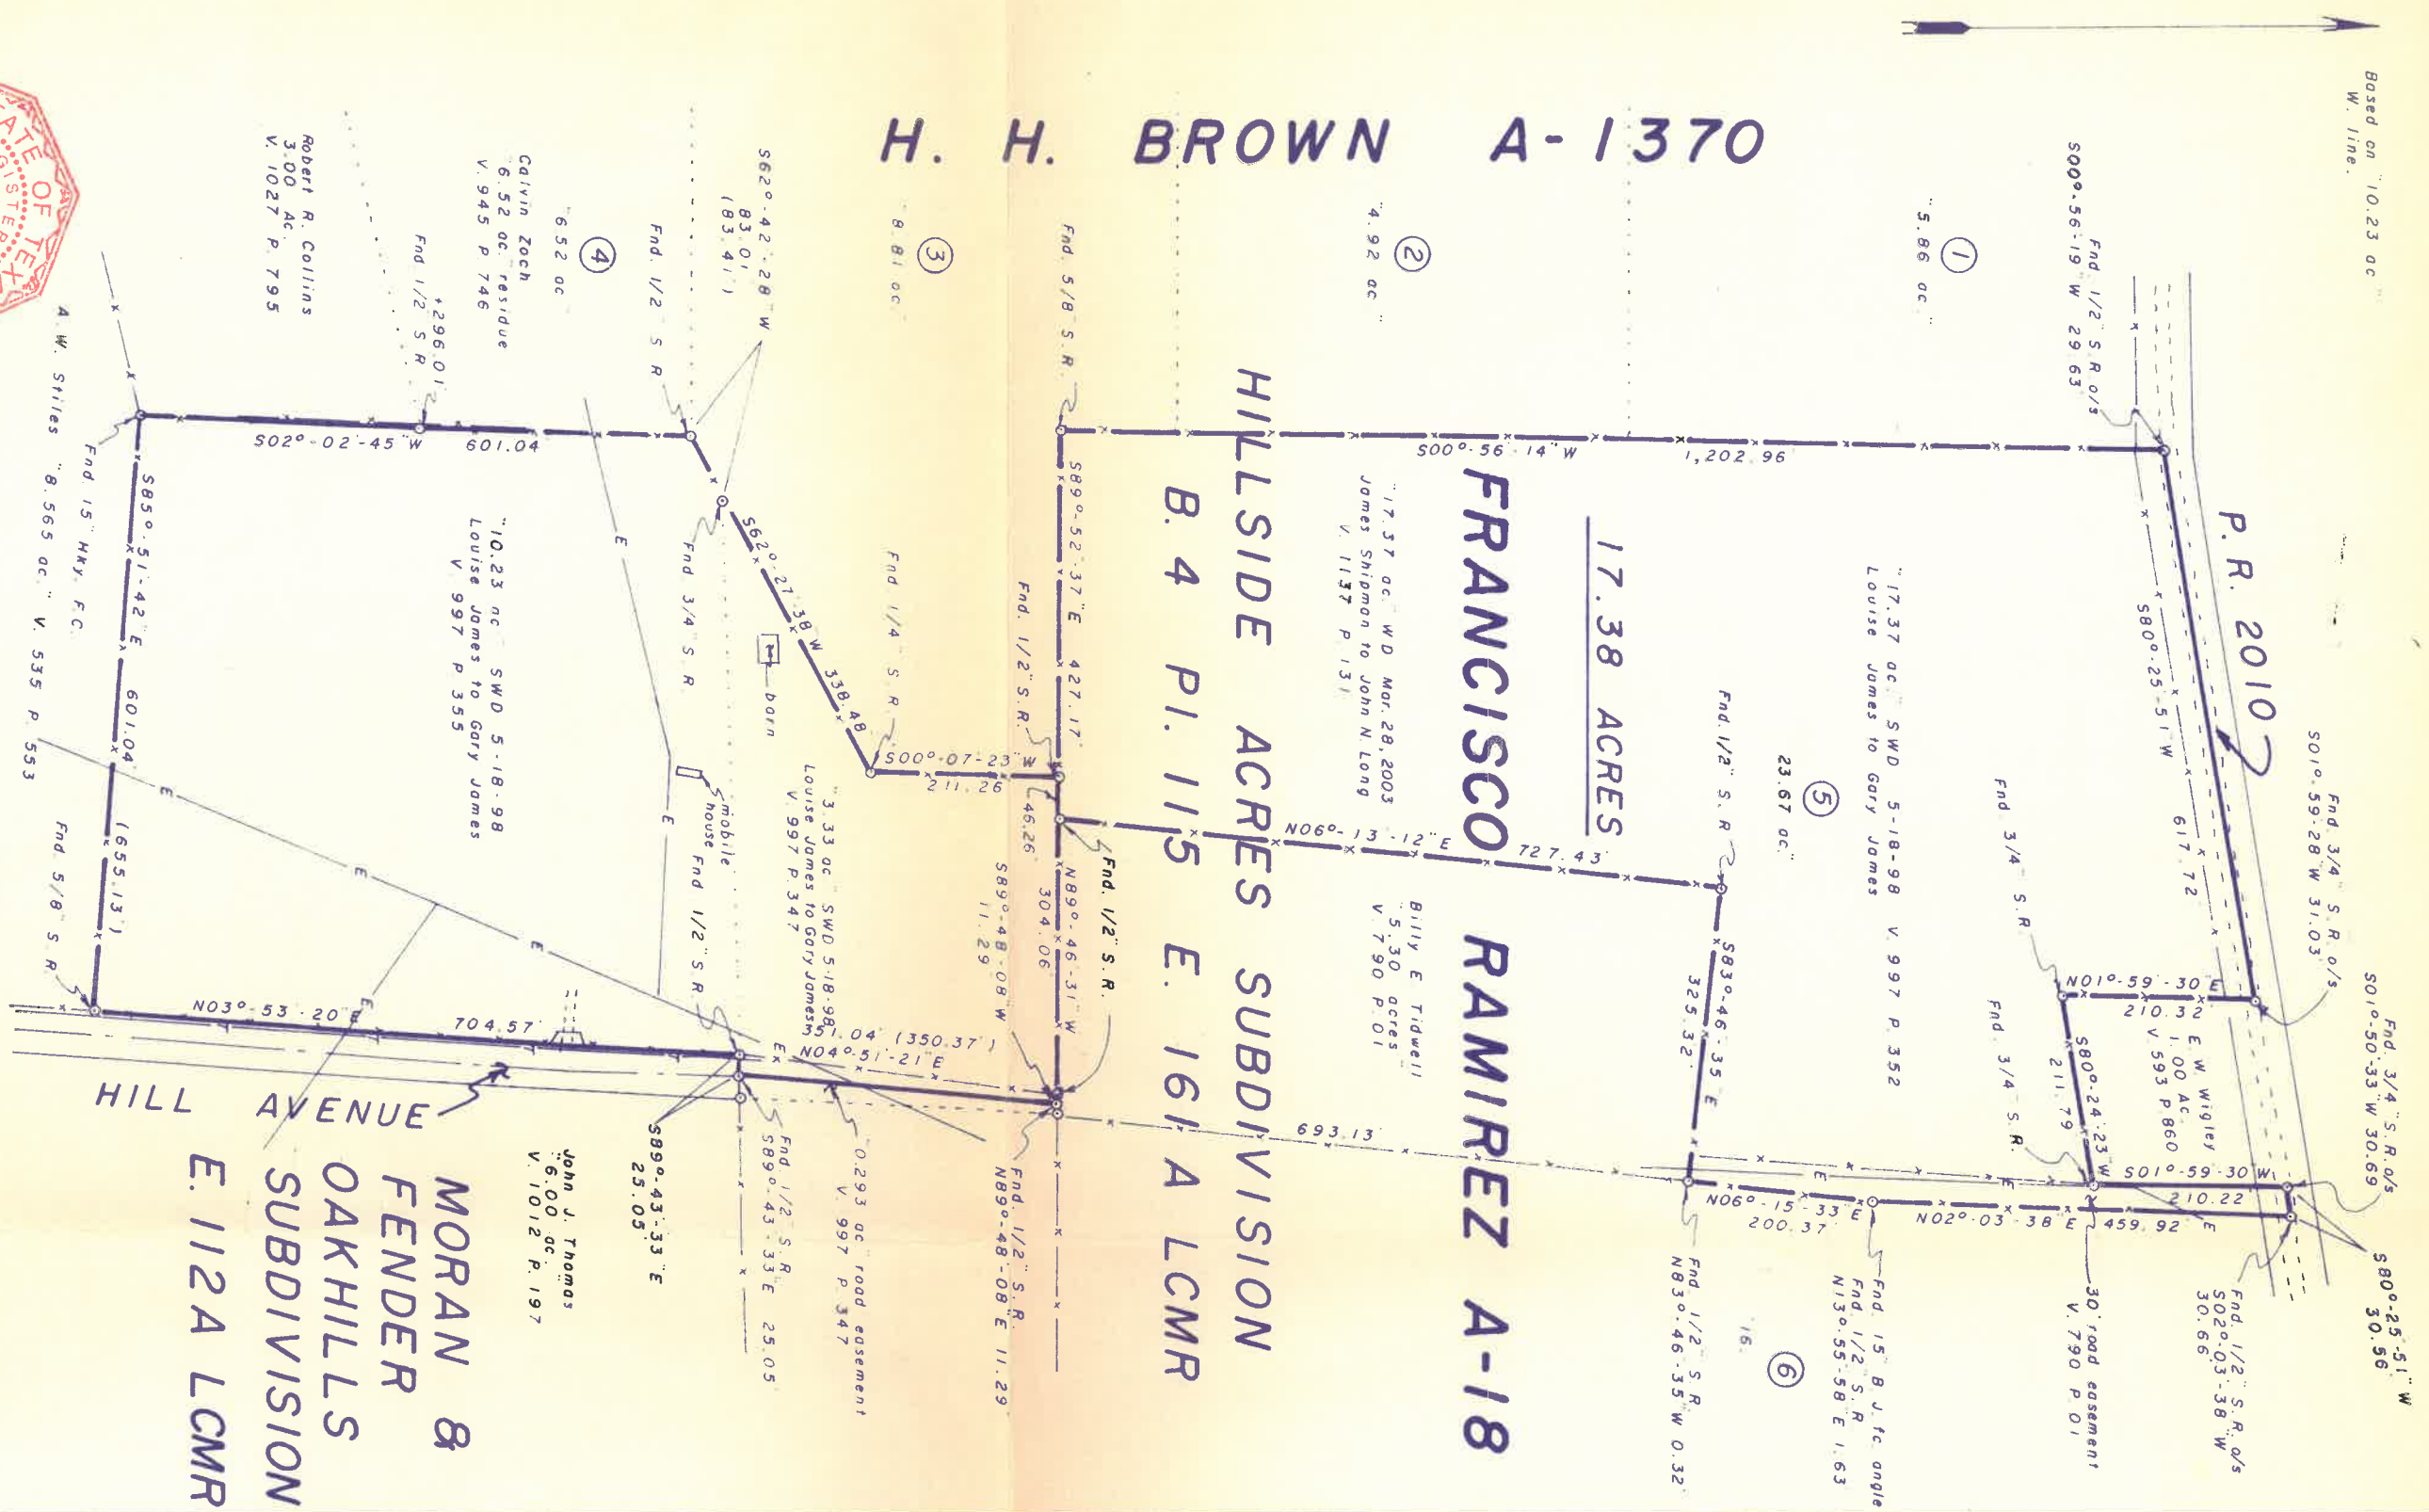

# H. H. BROWN A-1370

## FRANCISCO RAMIREZ A-18

### HILLSIDE ACRES SUBDIVISION B. 4 PI. 115 E. 161A LCMR

### MORAN & FENDER OAKHILLS SUBDIVISION E. 112A LCMR



*David W. Free*

David W Free RPLS NO. 4010  
 Free & Associates, P.C. (903) 536-2554  
 P.O. Box 317 135 E. Saint Marys St.  
 Centerville, Texas 75833-0317

SURVEY PLAT OF 30.96 ACRES IN THE  
**F. RAMIREZ SURVEY A-18**  
 LEON COUNTY, TEXAS

SCALE: 1" = 200'

FEB. 21, 2001  
 REV. JULY 25, 2003